



140 130 120 110 100 90 80 70 60 50 40 30 20 10 0 10 20 30 40 50 60 70 80 90 100 110 120 130 140 150 160

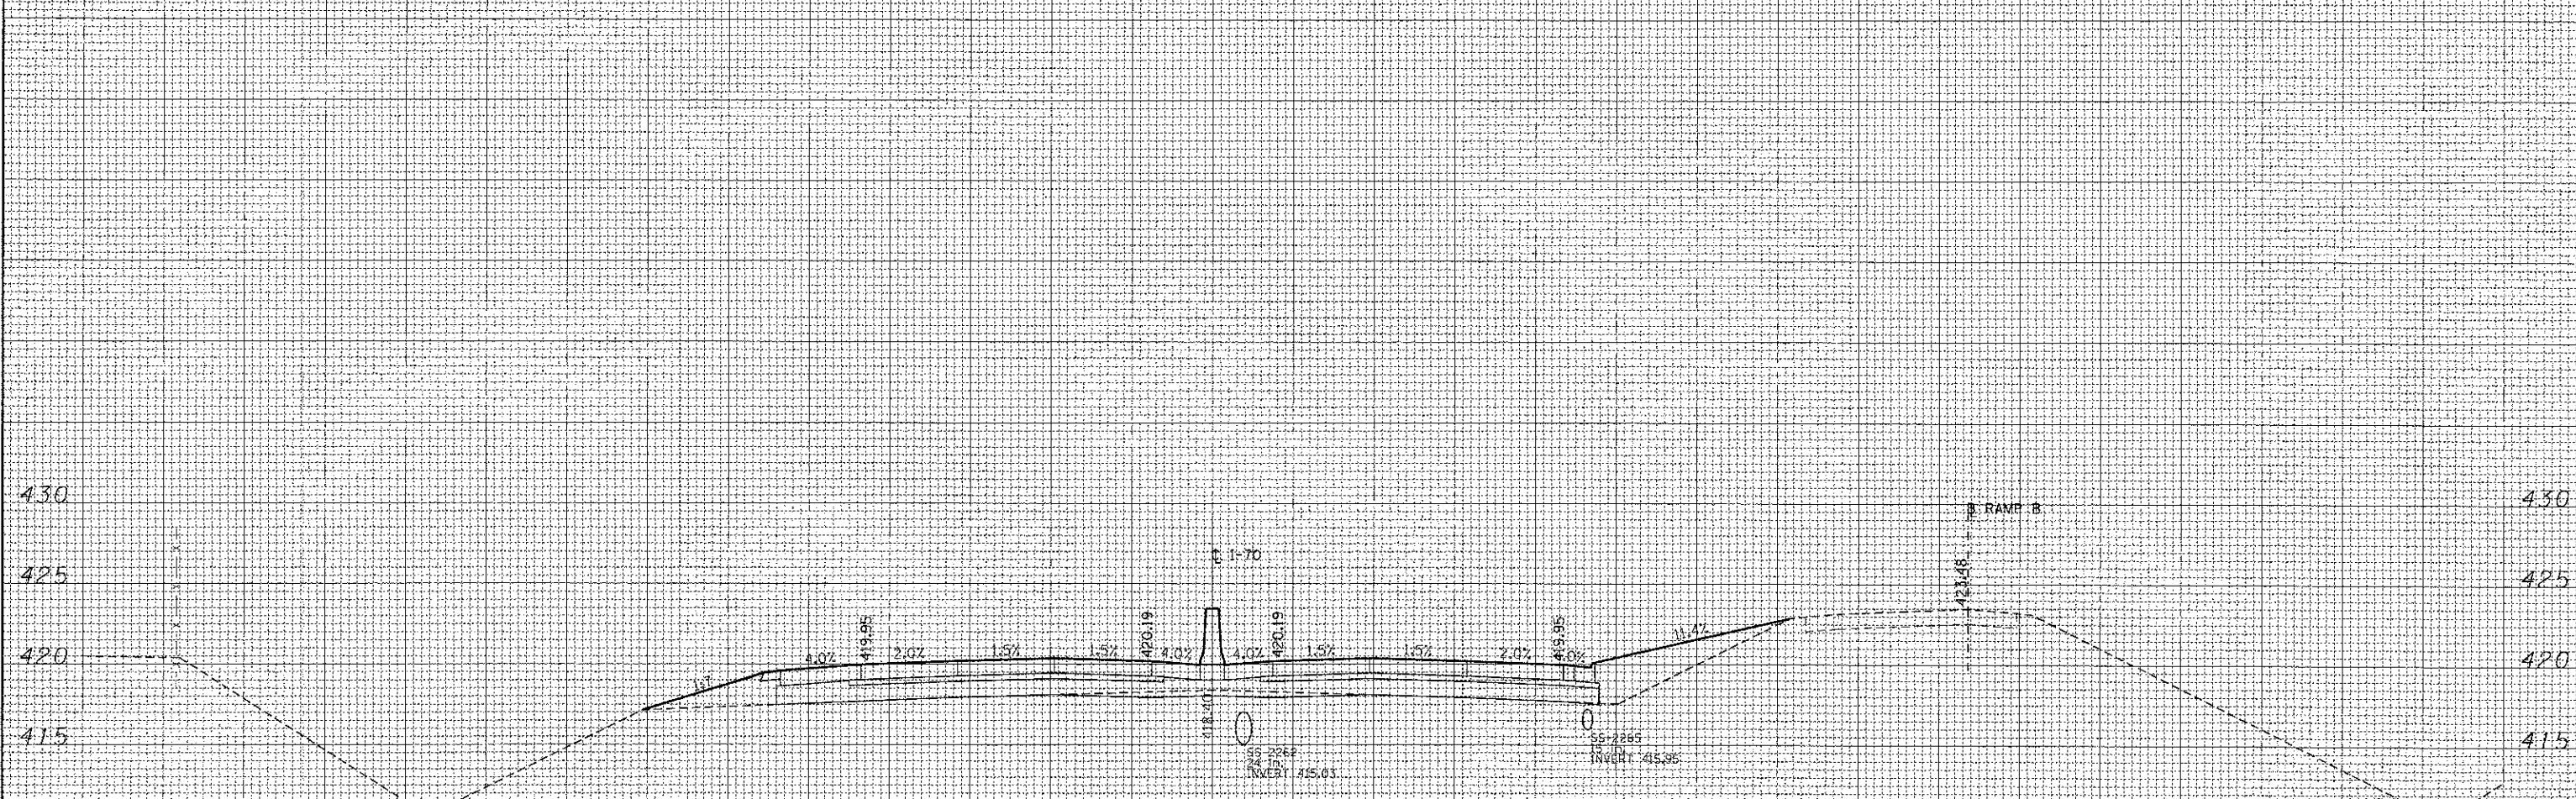


EXCAVATION = 9.9 SO FT

EMBANKMENT = 55.1 SO FT

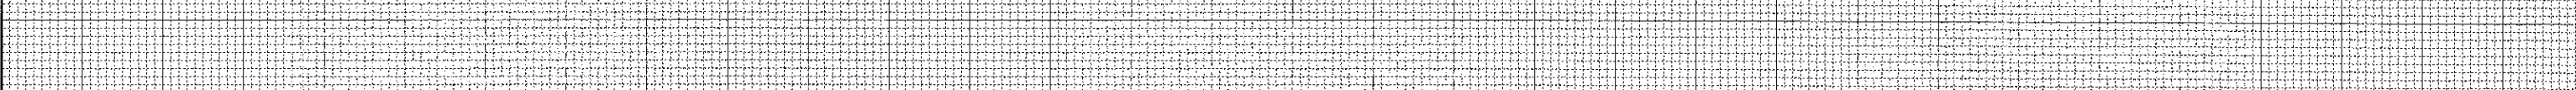

EXCAVATION = 9.7 SO FT

EMBANKMENT = 77.4 SO FT

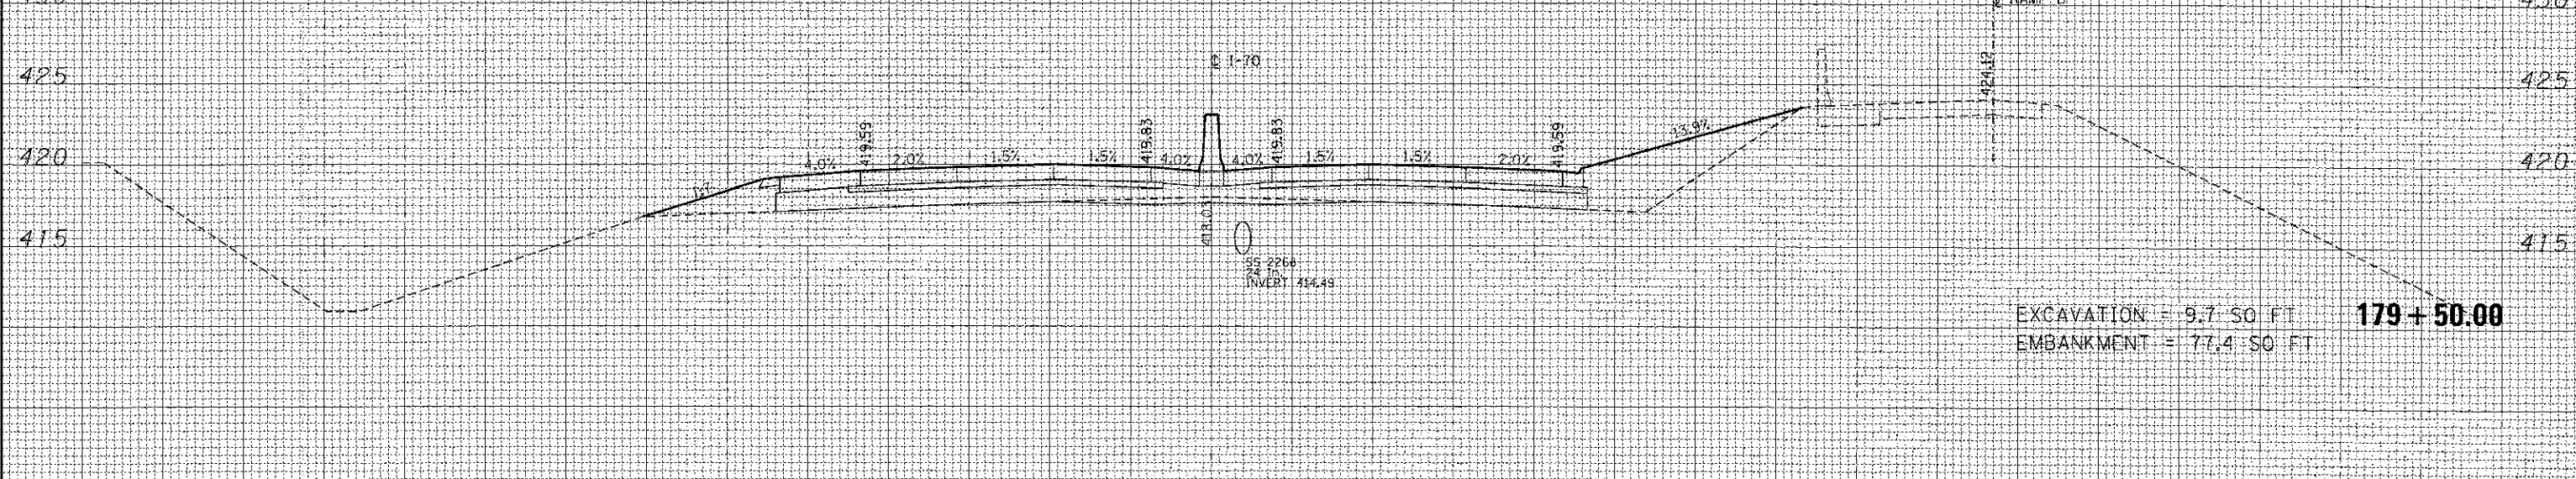

FILE NAME =	USER NAME = #USER#	DESIGNED - JB	REVISED -	STATE OF ILLINOIS DEPARTMENT OF TRANSPORTATION	CROSS SECTIONS INTERSTATE 70		F.A. RTE.	SECTION	COUNTY	TOTAL SHEETS	SHEET NO.	
#FILE#	PL07 SCALE = #SCALE#	DRAWN - AG	REVISED -		SCALE:	SHEET NO. OF SHEETS	STA. 179+50.00 TO STA. 180+00.00	02-1R		294	280	
	PL07 DATE = #DATE#	CHECKED - ACL	REVISED -									
		DATE - 06/29/12	REVISED -									
											CONTRACT NO. 76C43	
											ILLINOIS FED. AID PROJECT	

FINAL SURVEY	DATE
SURVEYED	BY
NOTED	NO.
AREAS CHECKED	

ORIGINAL SURVEY	DATE
SURVEYED	BY
NOTED	NO.
AREAS CHECKED	