


FINAL SURVEY	DATE
SURVEYED	
PLOTTED	
NOTE BOOK	
AREAS CHECKED	
NO.	

ORIGINAL SURVEY	DATE
SURVEYED	
PLOTTED	
NOTE BOOK	
AREAS CHECKED	
NO.	

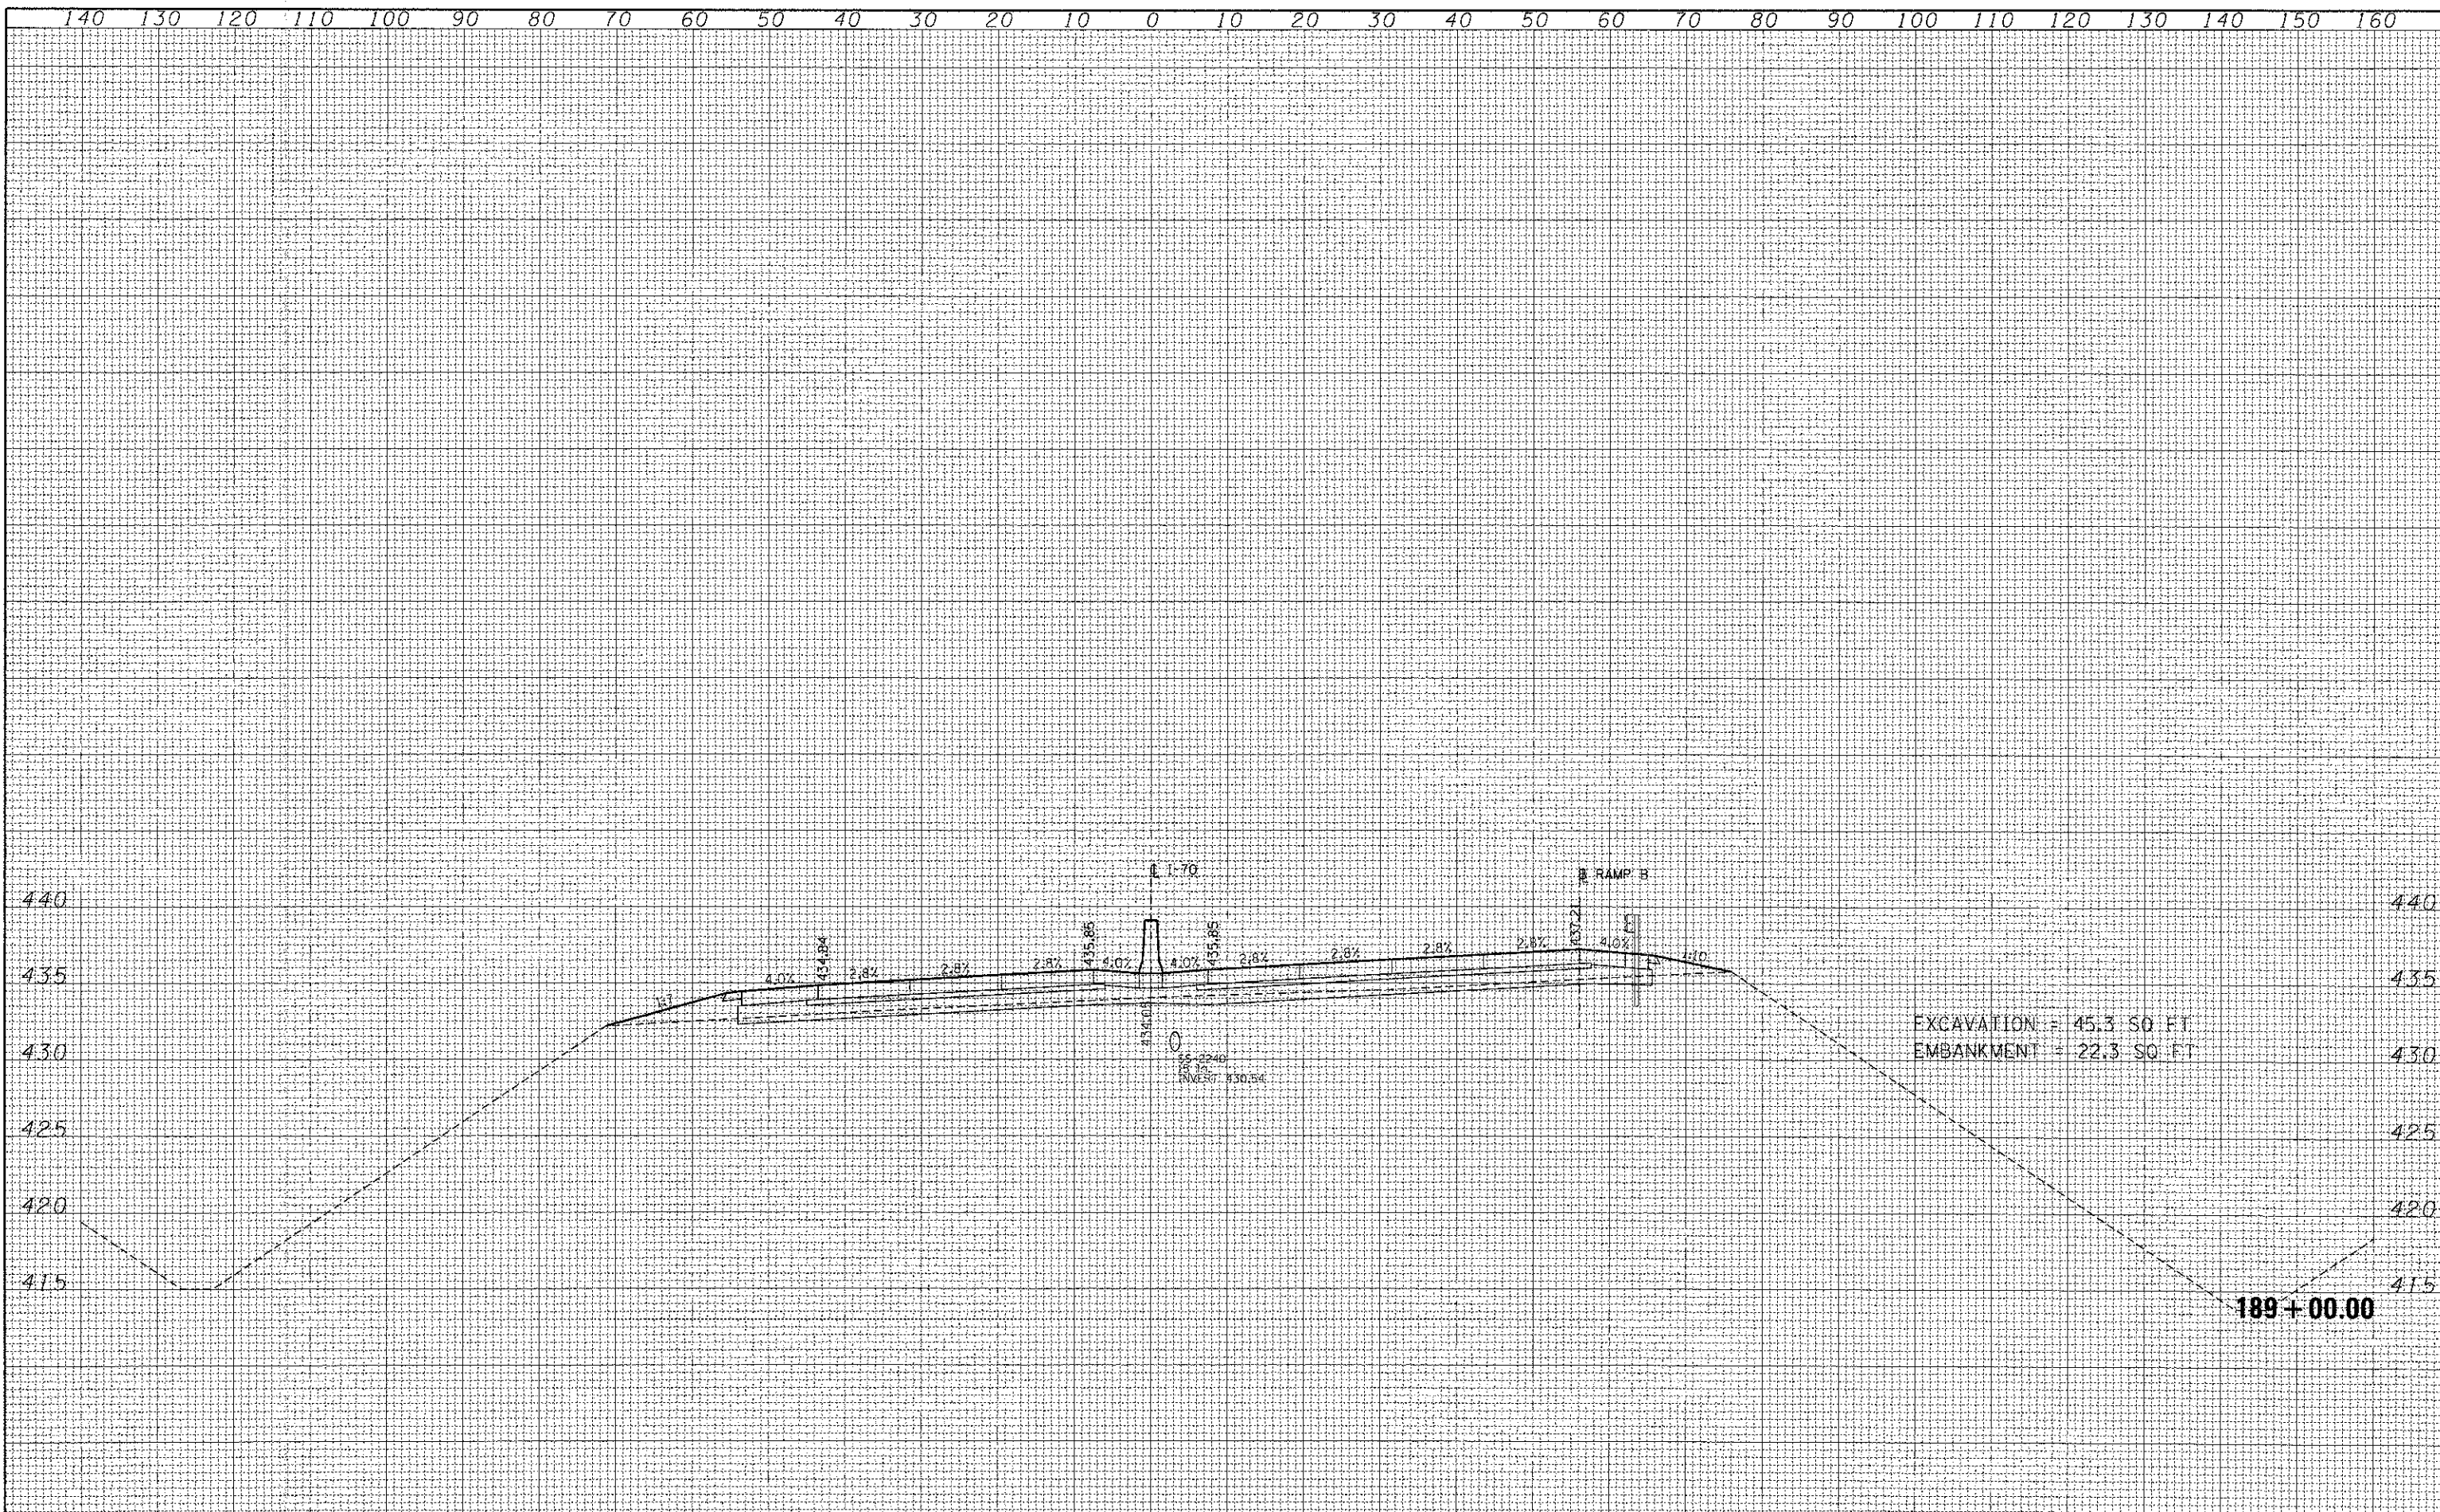

FILE NAME =	USER NAME = #USER#	DESIGNED - JB	REVISED -	STATE OF ILLINOIS DEPARTMENT OF TRANSPORTATION	CROSS SECTIONS INTERSTATE 70			F.A. RTE.	SECTION	COUNTY	TOTAL SHEETS	SHEET NO.
#FILE#		DRAWN - AG	REVISED -		82-1R			294	289			
		CHECKED - ACL	REVISED -									
		DATE - 06/29/12	REVISED -									
					SCALE:	SHEET NO. OF SHEETS	STA. 189+00.00 TO STA. 189+00.00	CONTRACT NO. 76C43		ILLINOIS FED. AID PROJECT		