
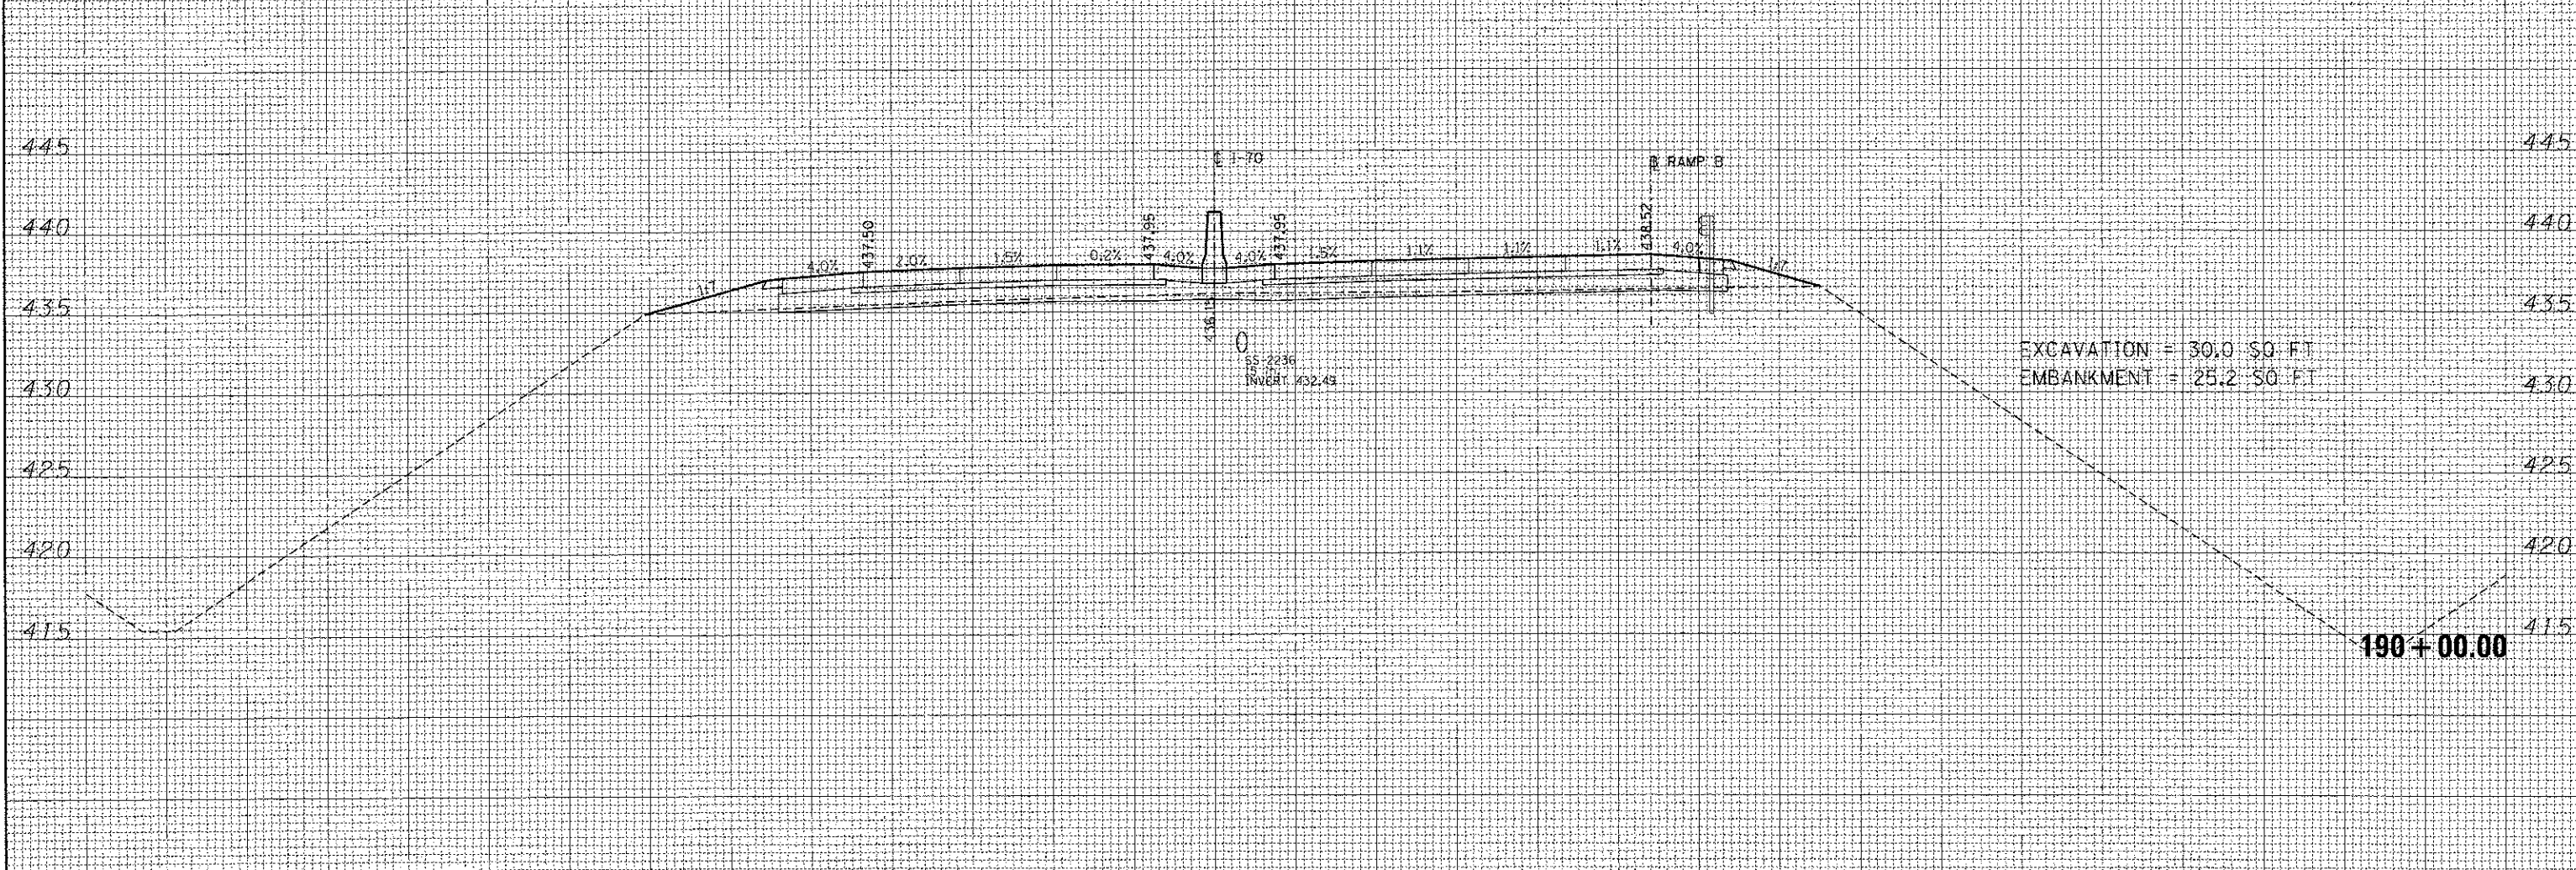


DATE	
BY	
FINAL SURVEY	
PLOTTED	
NOTE BOOK	
AREAS CHECKED	
NO.	

DATE	
BY	
ORIGINAL SURVEY	
PLOTTED	
NOTE BOOK	
AREAS CHECKED	
NO.	

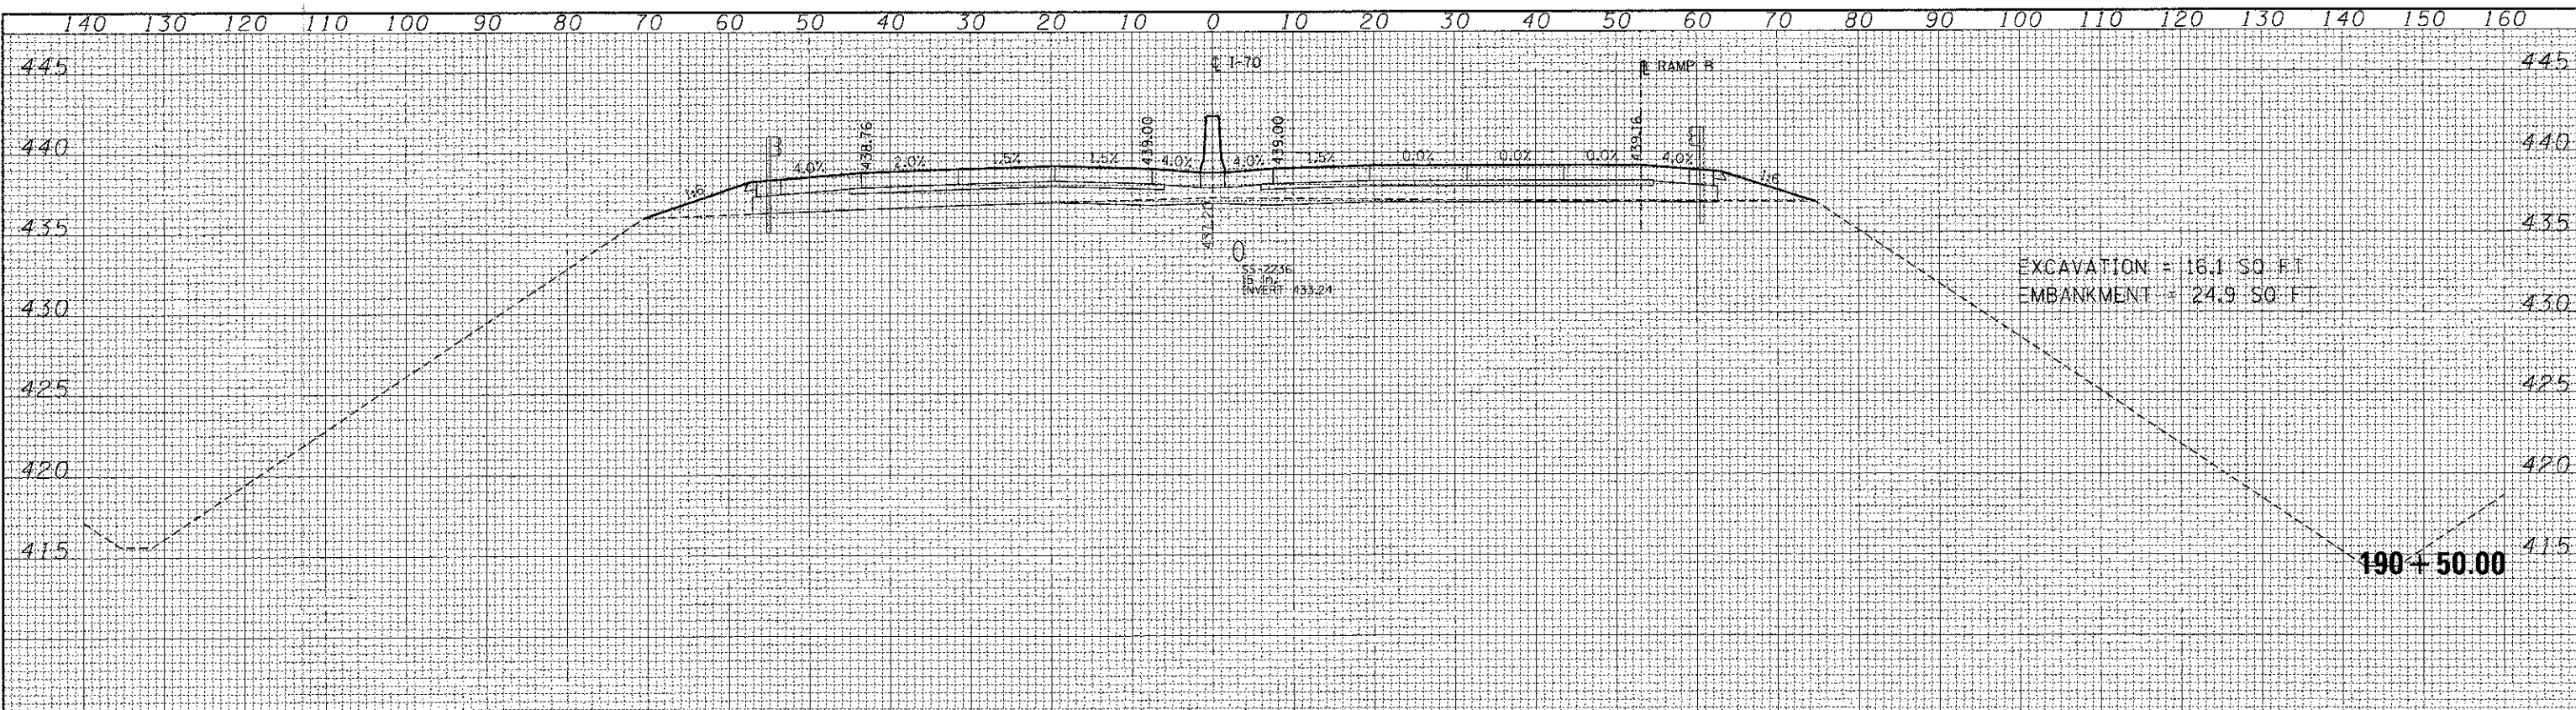

FILE NAME =	USER NAME = #USER#	DESIGNED - JB	REVISED -	STATE OF ILLINOIS DEPARTMENT OF TRANSPORTATION	CROSS SECTIONS INTERSTATE 70			F.A. RTE.	SECTION	COUNTY	TOTAL SHEETS	SHEET NO.
#FILE#	PLLOT SCALE = #SCALE#	DRAWN - AG	REVISED -		SCALE:	SHEET NO.	OF	SHEETS	82-1R		294	291
	PLLOT DATE = #DATE#	CHECKED - ACL	REVISED -		STA. 190+00.00	TO	STA. 190+50.00					
		DATE - 06/29/12	REVISED -								CONTRACT NO. 76C43	

ILLINOIS FED. AID PROJECT