


FINAL SURVEY	DATE
NOTE BOOK	
NO.	

ORIGINAL SURVEY	DATE
NOTE BOOK	
NO.	

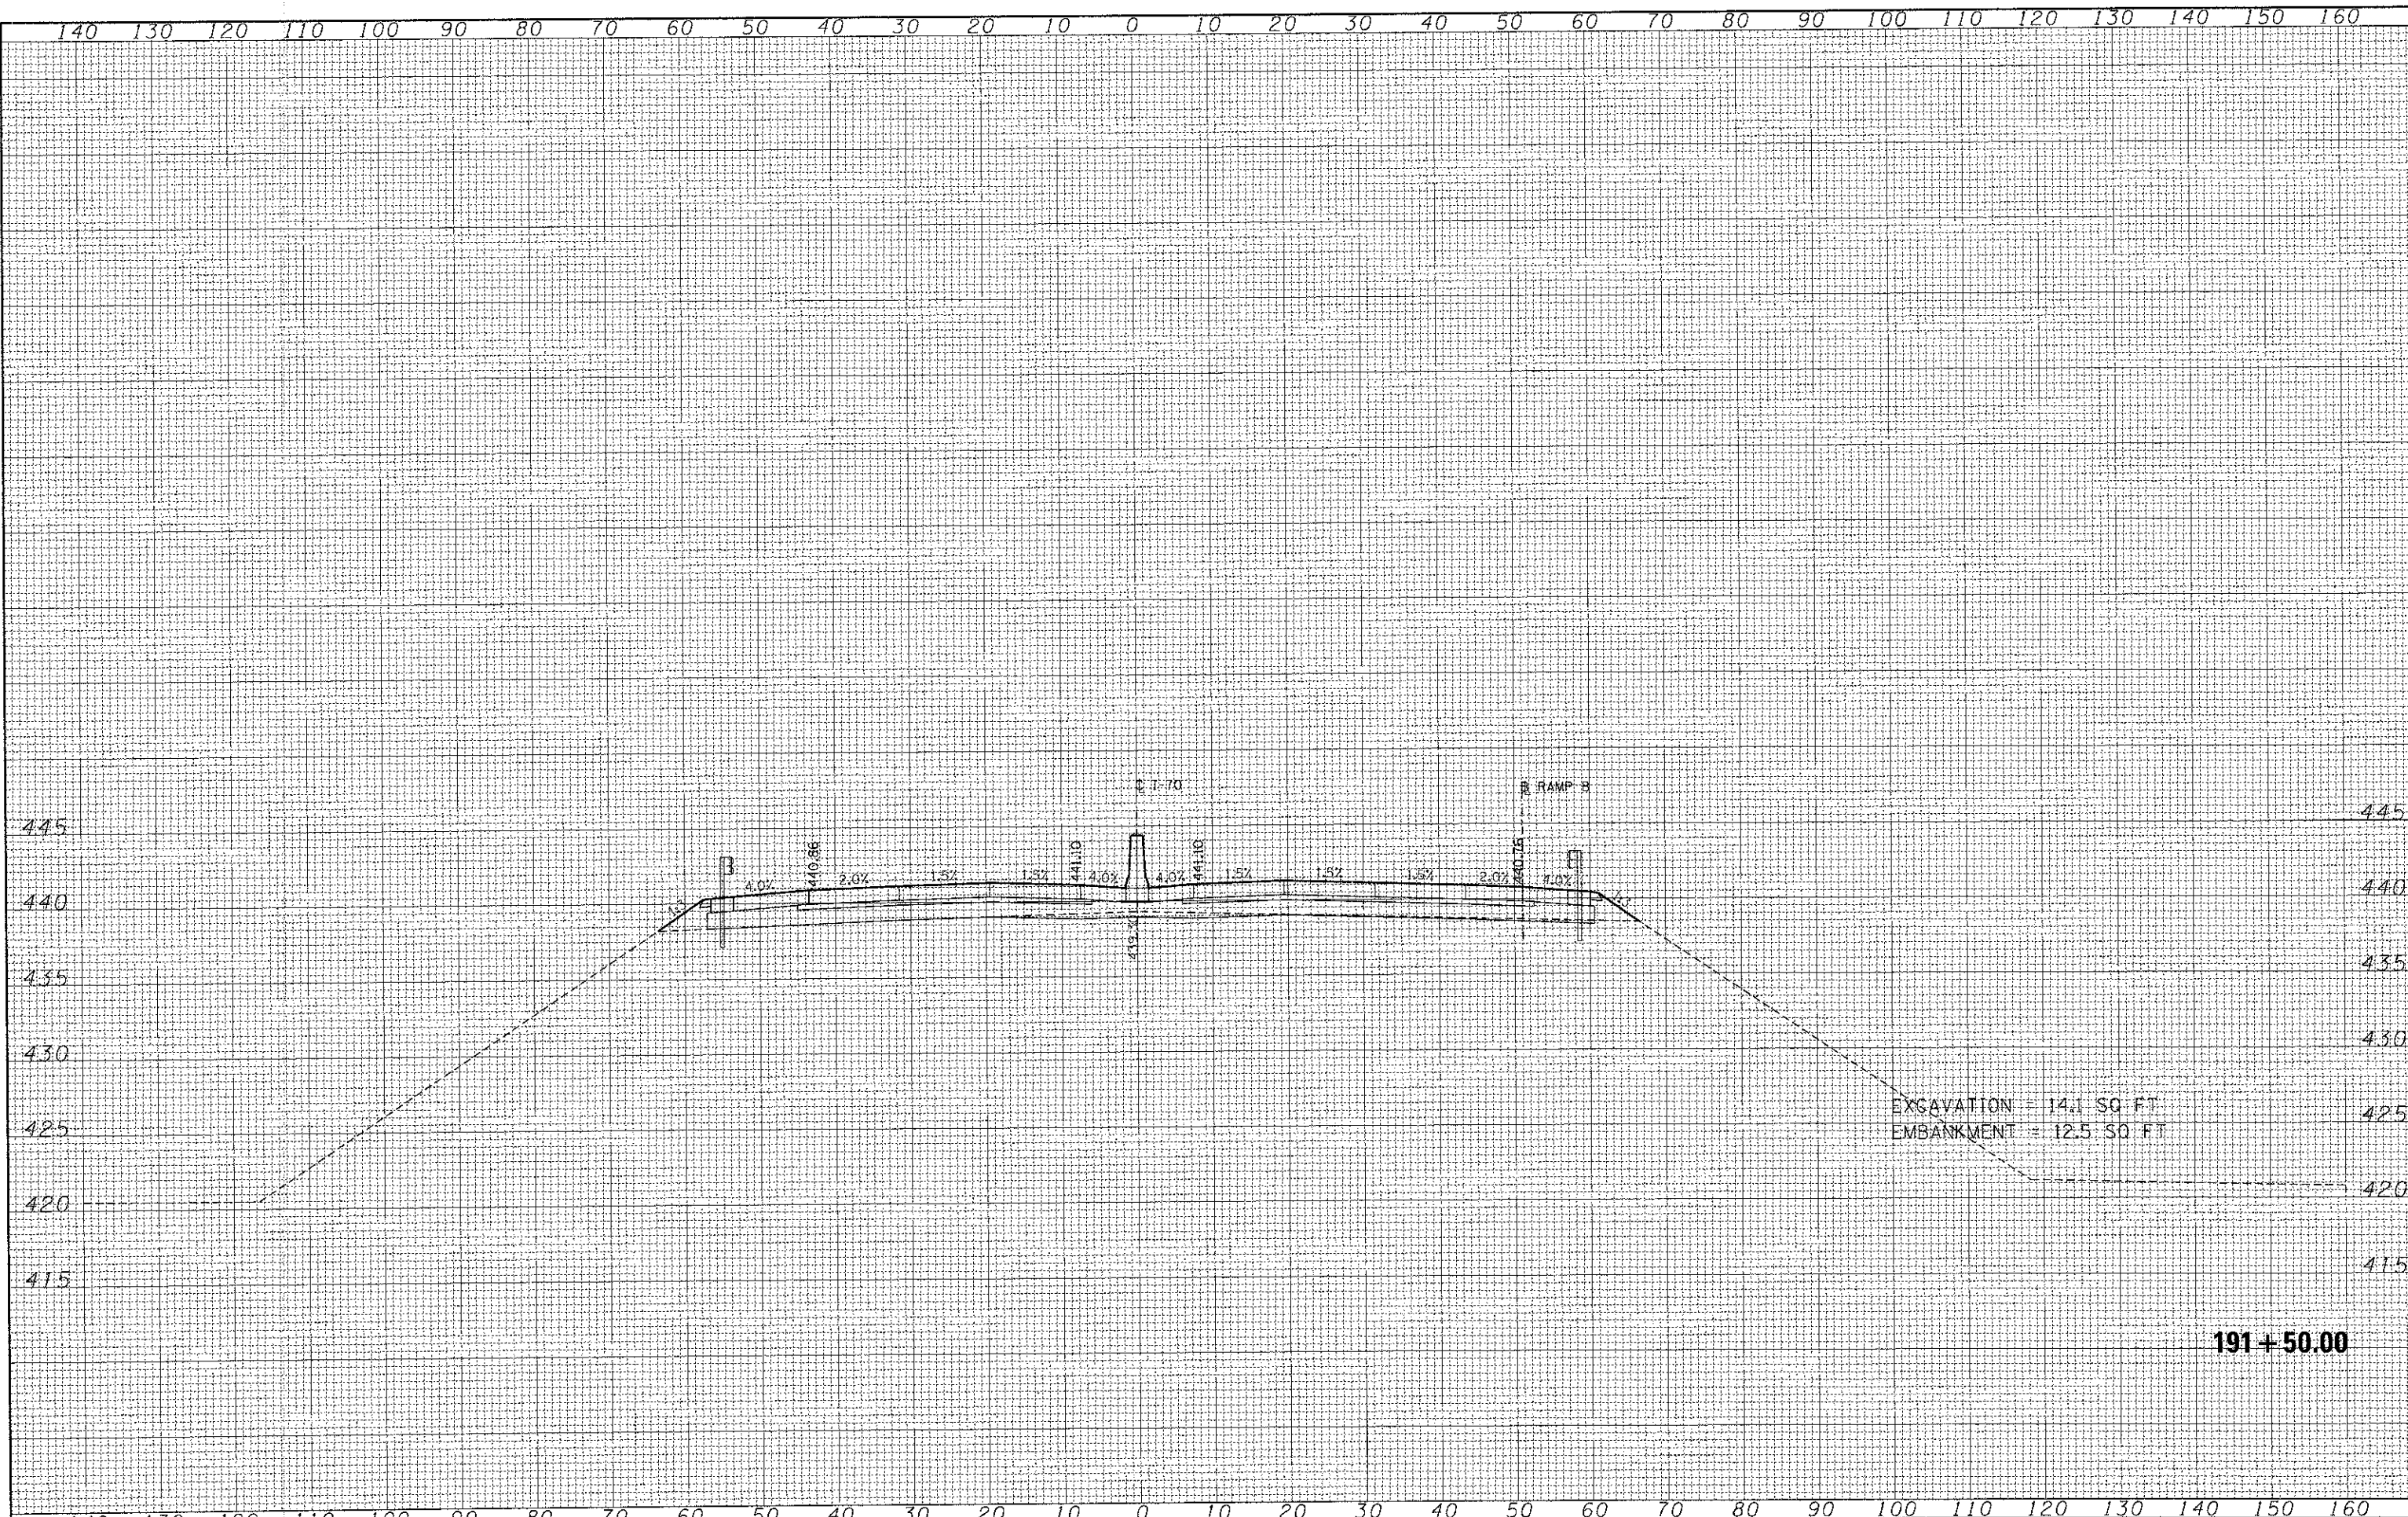

FILE NAME	USER NAME : \$USERS	DESIGNED - JB	REVISED -	STATE OF ILLINOIS DEPARTMENT OF TRANSPORTATION	CROSS SECTIONS INTERSTATE 70				F.A. RTE.	SECTION	COUNTY	TOTAL SHEET NO.
*FILE#		DRAWN - AG	REVISED -		SCALE:	SHEET NO.	OF	SHEETS	STA. 191+50.00	TO STA. 191+50.00	82-1R	294
		CHECKED - ACL	REVISED -									293
		DATE - 06/29/12	REVISED -									CONTRACT NO. 76C43

191 + 50.00