


|               |  |
|---------------|--|
| DATE          |  |
| BY            |  |
| APPROVED      |  |
| SURVEY        |  |
| PLOTTED       |  |
| NOTE BOOK     |  |
| DATE          |  |
| AREAS CHECKED |  |

|               |  |
|---------------|--|
| DATE          |  |
| BY            |  |
| APPROVED      |  |
| SURVEY        |  |
| PLOTTED       |  |
| NOTE BOOK     |  |
| DATE          |  |
| AREAS CHECKED |  |

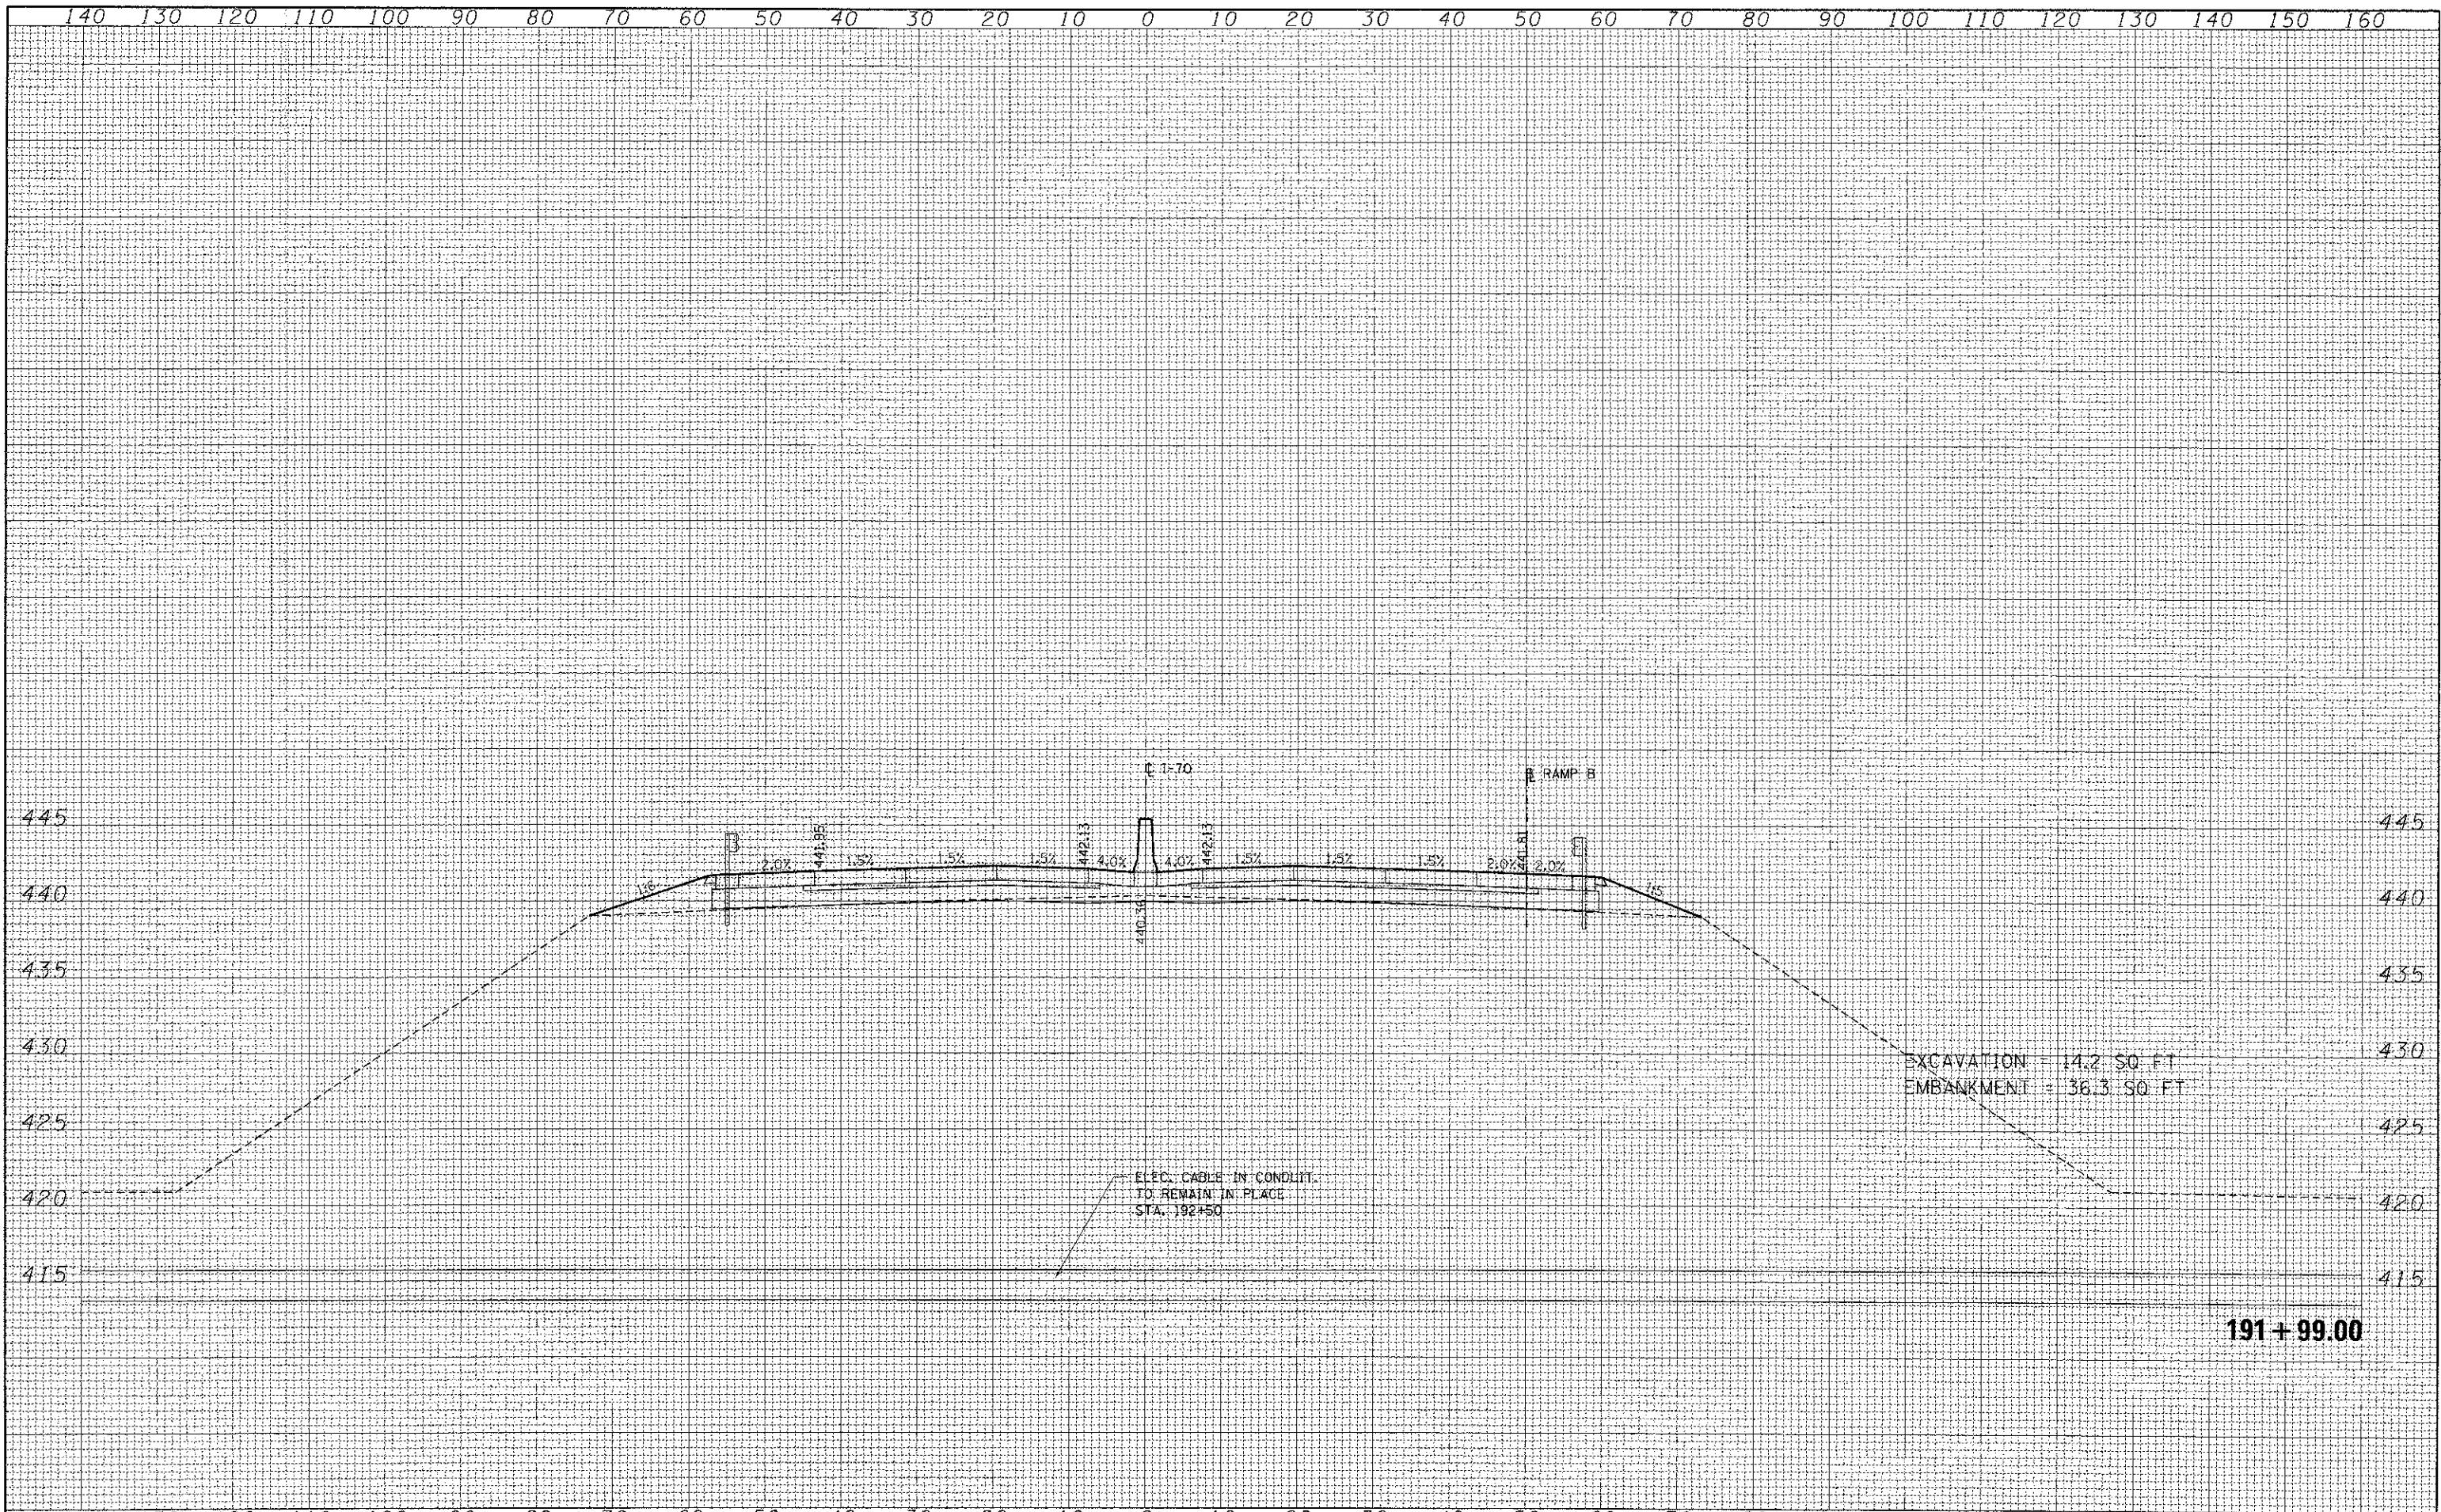

191+99.00

|                      |                    |                 |           |   |   |                                  |         |        |              |           |
|----------------------|--------------------|-----------------|-----------|---|---|----------------------------------|---------|--------|--------------|-----------|
| FILE NAME            | USER NAME = #USER# | DESIGNED - JB   | REVISED - | <b>STATE OF ILLINOIS</b><br><b>DEPARTMENT OF TRANSPORTATION</b> | <b>CROSS SECTIONS</b><br><b>INTERSTATE 70</b> | F.A. RTE.                        | SECTION | COUNTY | TOTAL SHEETS | SHEET NO. |
| #FILE.#              |                    | DRAWN - AG      | REVISED - |   |   | 82-1R                            |         |        | 294          | 294       |
| PLOT SCALE = #SCALE# |                    | CHECKED - ACL   | REVISED - |   |   | CONTRACT NO. 76C43               |         |        |              |           |
| PLOT DATE = #DATE#   |                    | DATE - 06/29/12 | REVISED - |   |   | ILLINOIS FED. AID PROJECT        |         |        |              |           |
|                      |                    |                 |           | SCALE:  | SHEET NO. OF SHEETS                           | STA. 191+99.00 TO STA. 191+99.00 |         |        |              |           |