STATE OF ILLINOIS


DEPARTMENT OF TRANSPORTATION

DIVISION OF HIGHWAYS

FOR INDEX OF SHEETS, SEE SHEET NO. 2

PROPOSED HIGHWAY PLANS

FAS ROUTE 733 (US 67)
SECTION (62,48)RS-3,50RS-2
PROJECT _ACNHRS-0733(112)
3P - RESURFACING
GREENE COUNTY

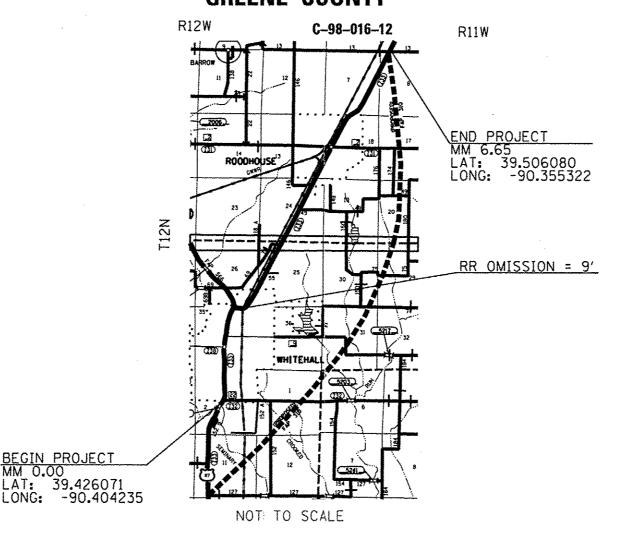

0 100' 200' 300' — 1" = 100'
0 10' 20' 30' — 1" = 10'
0 50' 100' — 1" = 50'
0 50' 100' — 1" = 40'
0 100' — 1" = 30'
0 100' — 1" = 20'

FULL SIZE PLANS HAVE BEEN PREPARED USING STANDARD ENGINEERING SCALES. REDUCED SIZED PLANS WILL NOT CONFORM TO STANDARD SCALES. IN MAKING MEASUREMENTS ON REDUCED PLANS, THE ABOVE SCALES MAY BE USED.

J.U.L.I.E. JOINT UTILITY LOCATION INFORMATION FOR EXCAVATION 1–800–892–0123 OR 811

PROJECT ENGINEER: PATTI LEBEAU 618-346-3179
PROJECT MANAGER: BILLIE OWEN 618-346-3186

GROSS LENGTH = 35112 FT. = 6.65 MILES

NET LENGTH = 35103 FT. = 6.65 MILES

CONTRACT NO. 76F25

F.A.S. SECTION COUNTY TOTAL SHEETS NO.

733 (62,48)RS-3,50RS-2 GREENE 16 1

JILLINGIS CONTRACT NO. 76F25

D-98-016-12



STATE OF ILLINOIS

DEPARTMENT OF TRANSPORTATION
DIVISION OF HIGHWAYS

SUBMITTED

DEPUTY DIRECTOR OF HIGHWAYS, REGION—5 ENGINEER

PLANT 17 20 12

STATE OF ILLINOIS

DEPUTY DIRECTOR OF HIGHWAYS, REGION—5 ENGINEER

DEPUTY DIRECTOR OF HIGHWAYS, REGION—5 ENGINEER

DEPUTY DIRECTOR OF DESIGN AND ENVIRONMENT

PLANT 17 20 12

WILLIAM R. FRUIT

ACTIVATE DIRECTOR OF HIGHWAYS, CHIEF ENGINEER

PRINTED BY THE AUTHORITY OF THE STATE OF ILLINOIS