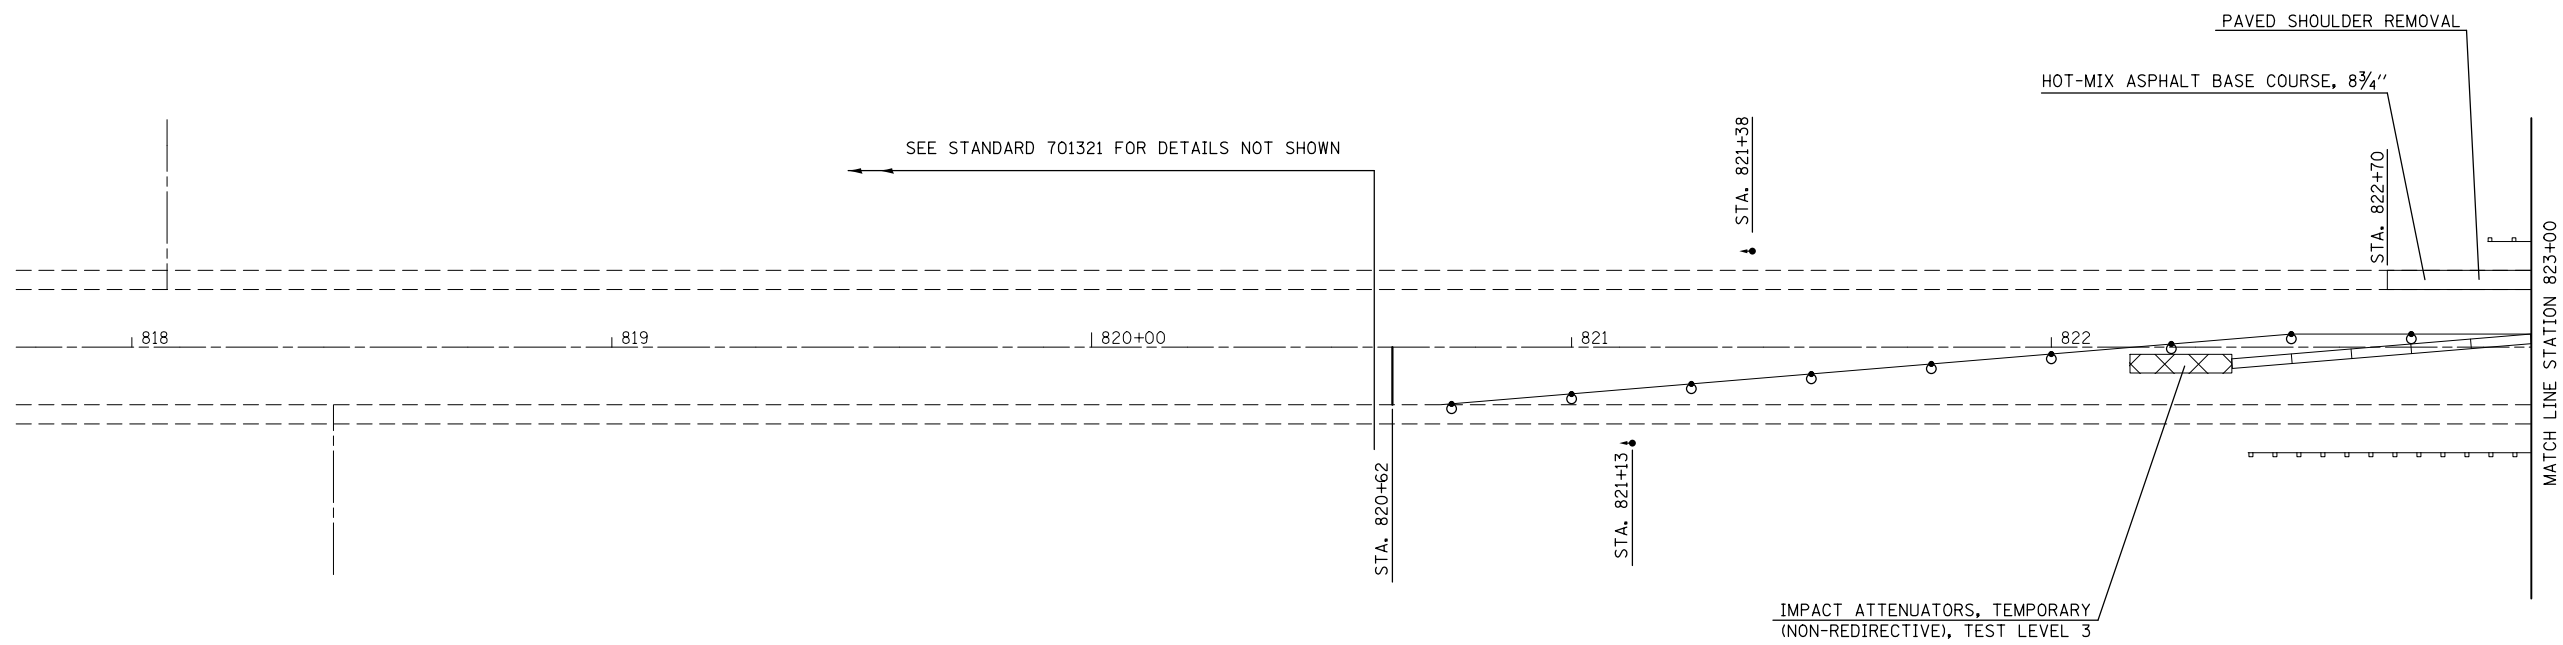
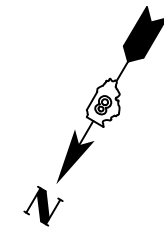
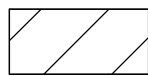

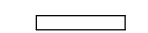



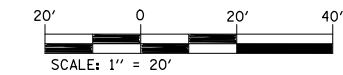


SAND MODULE IMPACT ATTENUATOR LAYOUT  
(IF OPTION USED)  
EAST END ONLY



LEGEND

-  WORK AREA
-  IMPACT ATTENUATOR
-  TEMPORARY CONCRETE BARRIER
-  TEMPORARY BRIDGE TRAFFIC SIGNALS
-  BARRELS WITH STEADY BURNING BI-DIRECTIONAL LIGHTS
-  TYPE III BARRICADE



FILE NAME =	USER NAME = challandeske	DESIGNED -	REVISED -
et:\pw_work\p1dot\challandeske\d0292381	D0876F53-staging.dgn	DRAWN -	REVISED -
Default	PLOT SCALE = 40.0000' / in.	CHECKED -	REVISED -
	PLOT DATE = 7/12/2012	DATE -	REVISED -

STATE OF ILLINOIS  
DEPARTMENT OF TRANSPORTATION

STAGE 1 TRAFFIC CONTROL

SCALE: 1"=20' SHEET 1 OF 2 SHEETS STA. 818+00 TO STA. 823+00

F.A.P. RTE.	SECTION	COUNTY	TOTAL SHEETS	SHEET NO.
861	110-BR	RANDOLPH	20	8
CONTRACT NO. 76F53				
ILLINOIS FED. AID PROJECT				