
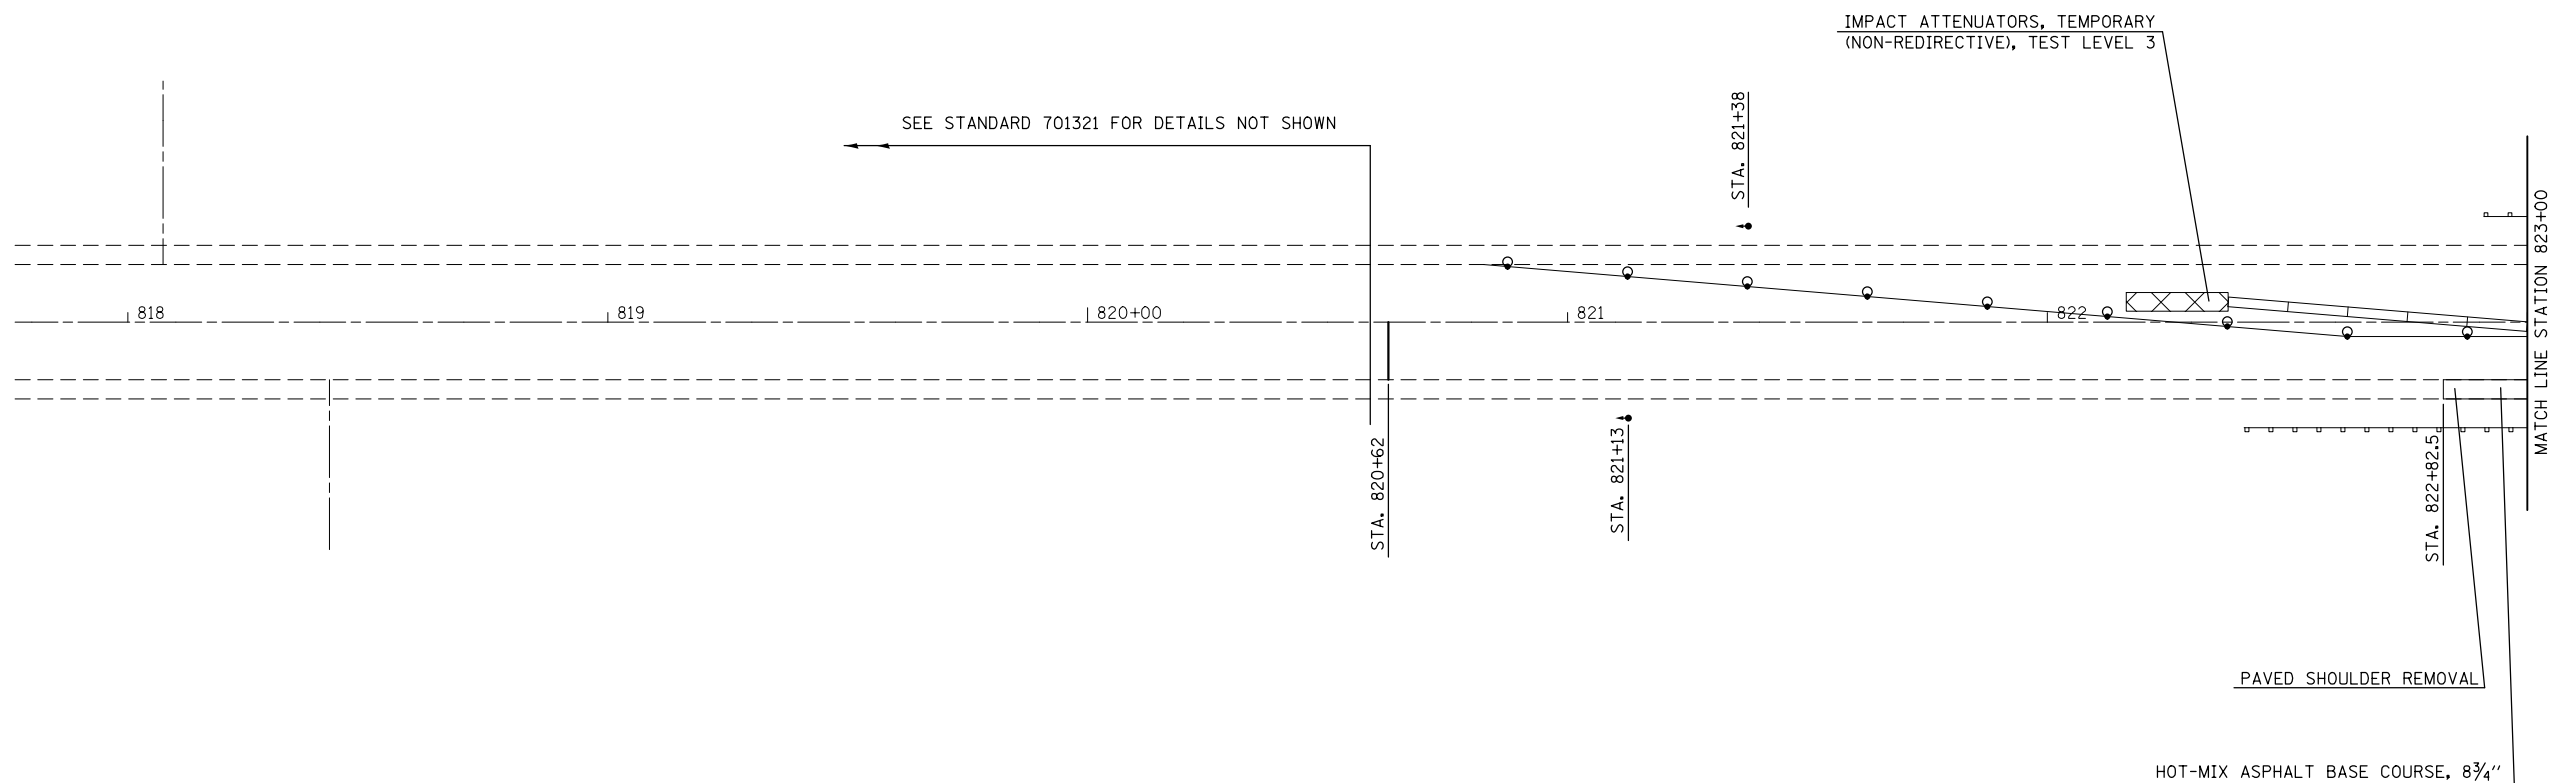


SAND MODULE IMPACT ATTENUATOR LAYOUT  
(IF OPTION USED)  
EAST END ONLY

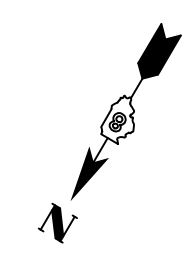



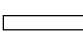



SEE STANDARD 701321 FOR DETAILS NOT SHOWN


IMPACT ATTENUATORS, TEMPORARY  
(NON-REDIRECTIVE), TEST LEVEL 3

PAVED SHOULDER REMOVAL

HOT-MIX ASPHALT BASE COURSE, 8 3/4"

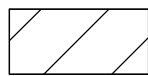LEGEND

-  WORK AREA
-  IMPACT ATTENUATOR
-  TEMPORARY CONCRETE BARRIER
-  TEMPORARY BRIDGE TRAFFIC SIGNALS
-  BARRELS WITH STEADY BURNING BI-DIRECTIONAL LIGHTS
-  TYPE III BARRICADE

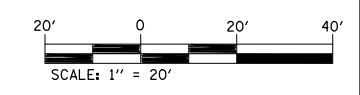

FILE NAME =	USER NAME = challandeske	DESIGNED -	REVISED -
et:\pw\work\p\dot\challandeske\d0292381	D0876F53-staging.dgn	DRAWN -	REVISED -
Default	PLOT SCALE = 40.0000' / in.	CHECKED -	REVISED -
	PLOT DATE = 7/12/2012	DATE -	REVISED -

**STATE OF ILLINOIS  
DEPARTMENT OF TRANSPORTATION**

**STAGE 2 TRAFFIC CONTROL**

SCALE: 1"=20'    SHEET 1 OF 2 SHEETS    STA. 818+00 TO STA. 823+00

F.A.P. RTE.	SECTION	COUNTY	TOTAL SHEETS	SHEET NO.
861	110-BR	RANDOLPH	20	10
CONTRACT NO. 76F53				
ILLINOIS FED. AID PROJECT				