


WELL HEAD DETAIL

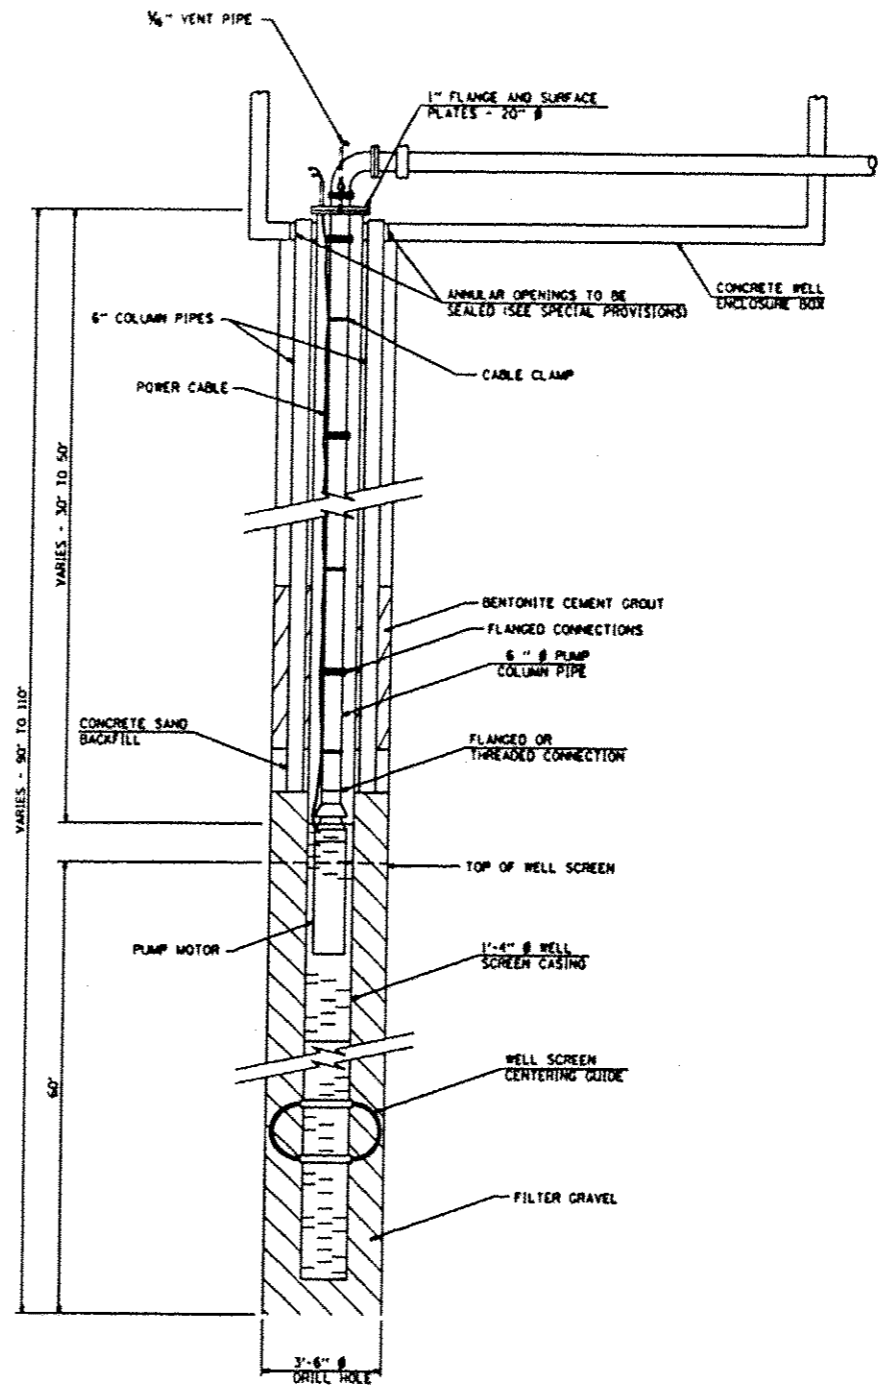

EXISTING

NOT TO SCALE

•• DIST 8 DEEP WELLS 2013-1
 ••• MADISON & ST. CLAIR

FILE NAME *	USER NAME * milleraj	DESIGNED -	REVISED -	STATE OF ILLINOIS DEPARTMENT OF TRANSPORTATION	TYPICAL WELL DETAILS LOCATION 1, 2 & 4	F.A.B. RTE.	SECTION	COUNTY	TOTAL SHEETS	SHEET NO.	
o:\pe_nork\p1010\milleraj\08271218\087	712-unt-plandgn	DRAWN -	REVISED -			XAR	11	---	9	8	
	PLOT SCALE * 1/8" = 1' in.	CHECKED -	REVISED -			CONTRACT NO. 76001					
	PLOT DATE * 6/22/2012	DATE -	REVISED -			FED. ROAD DIST. NO. ILLINOIS FED. AID PROJECT					