



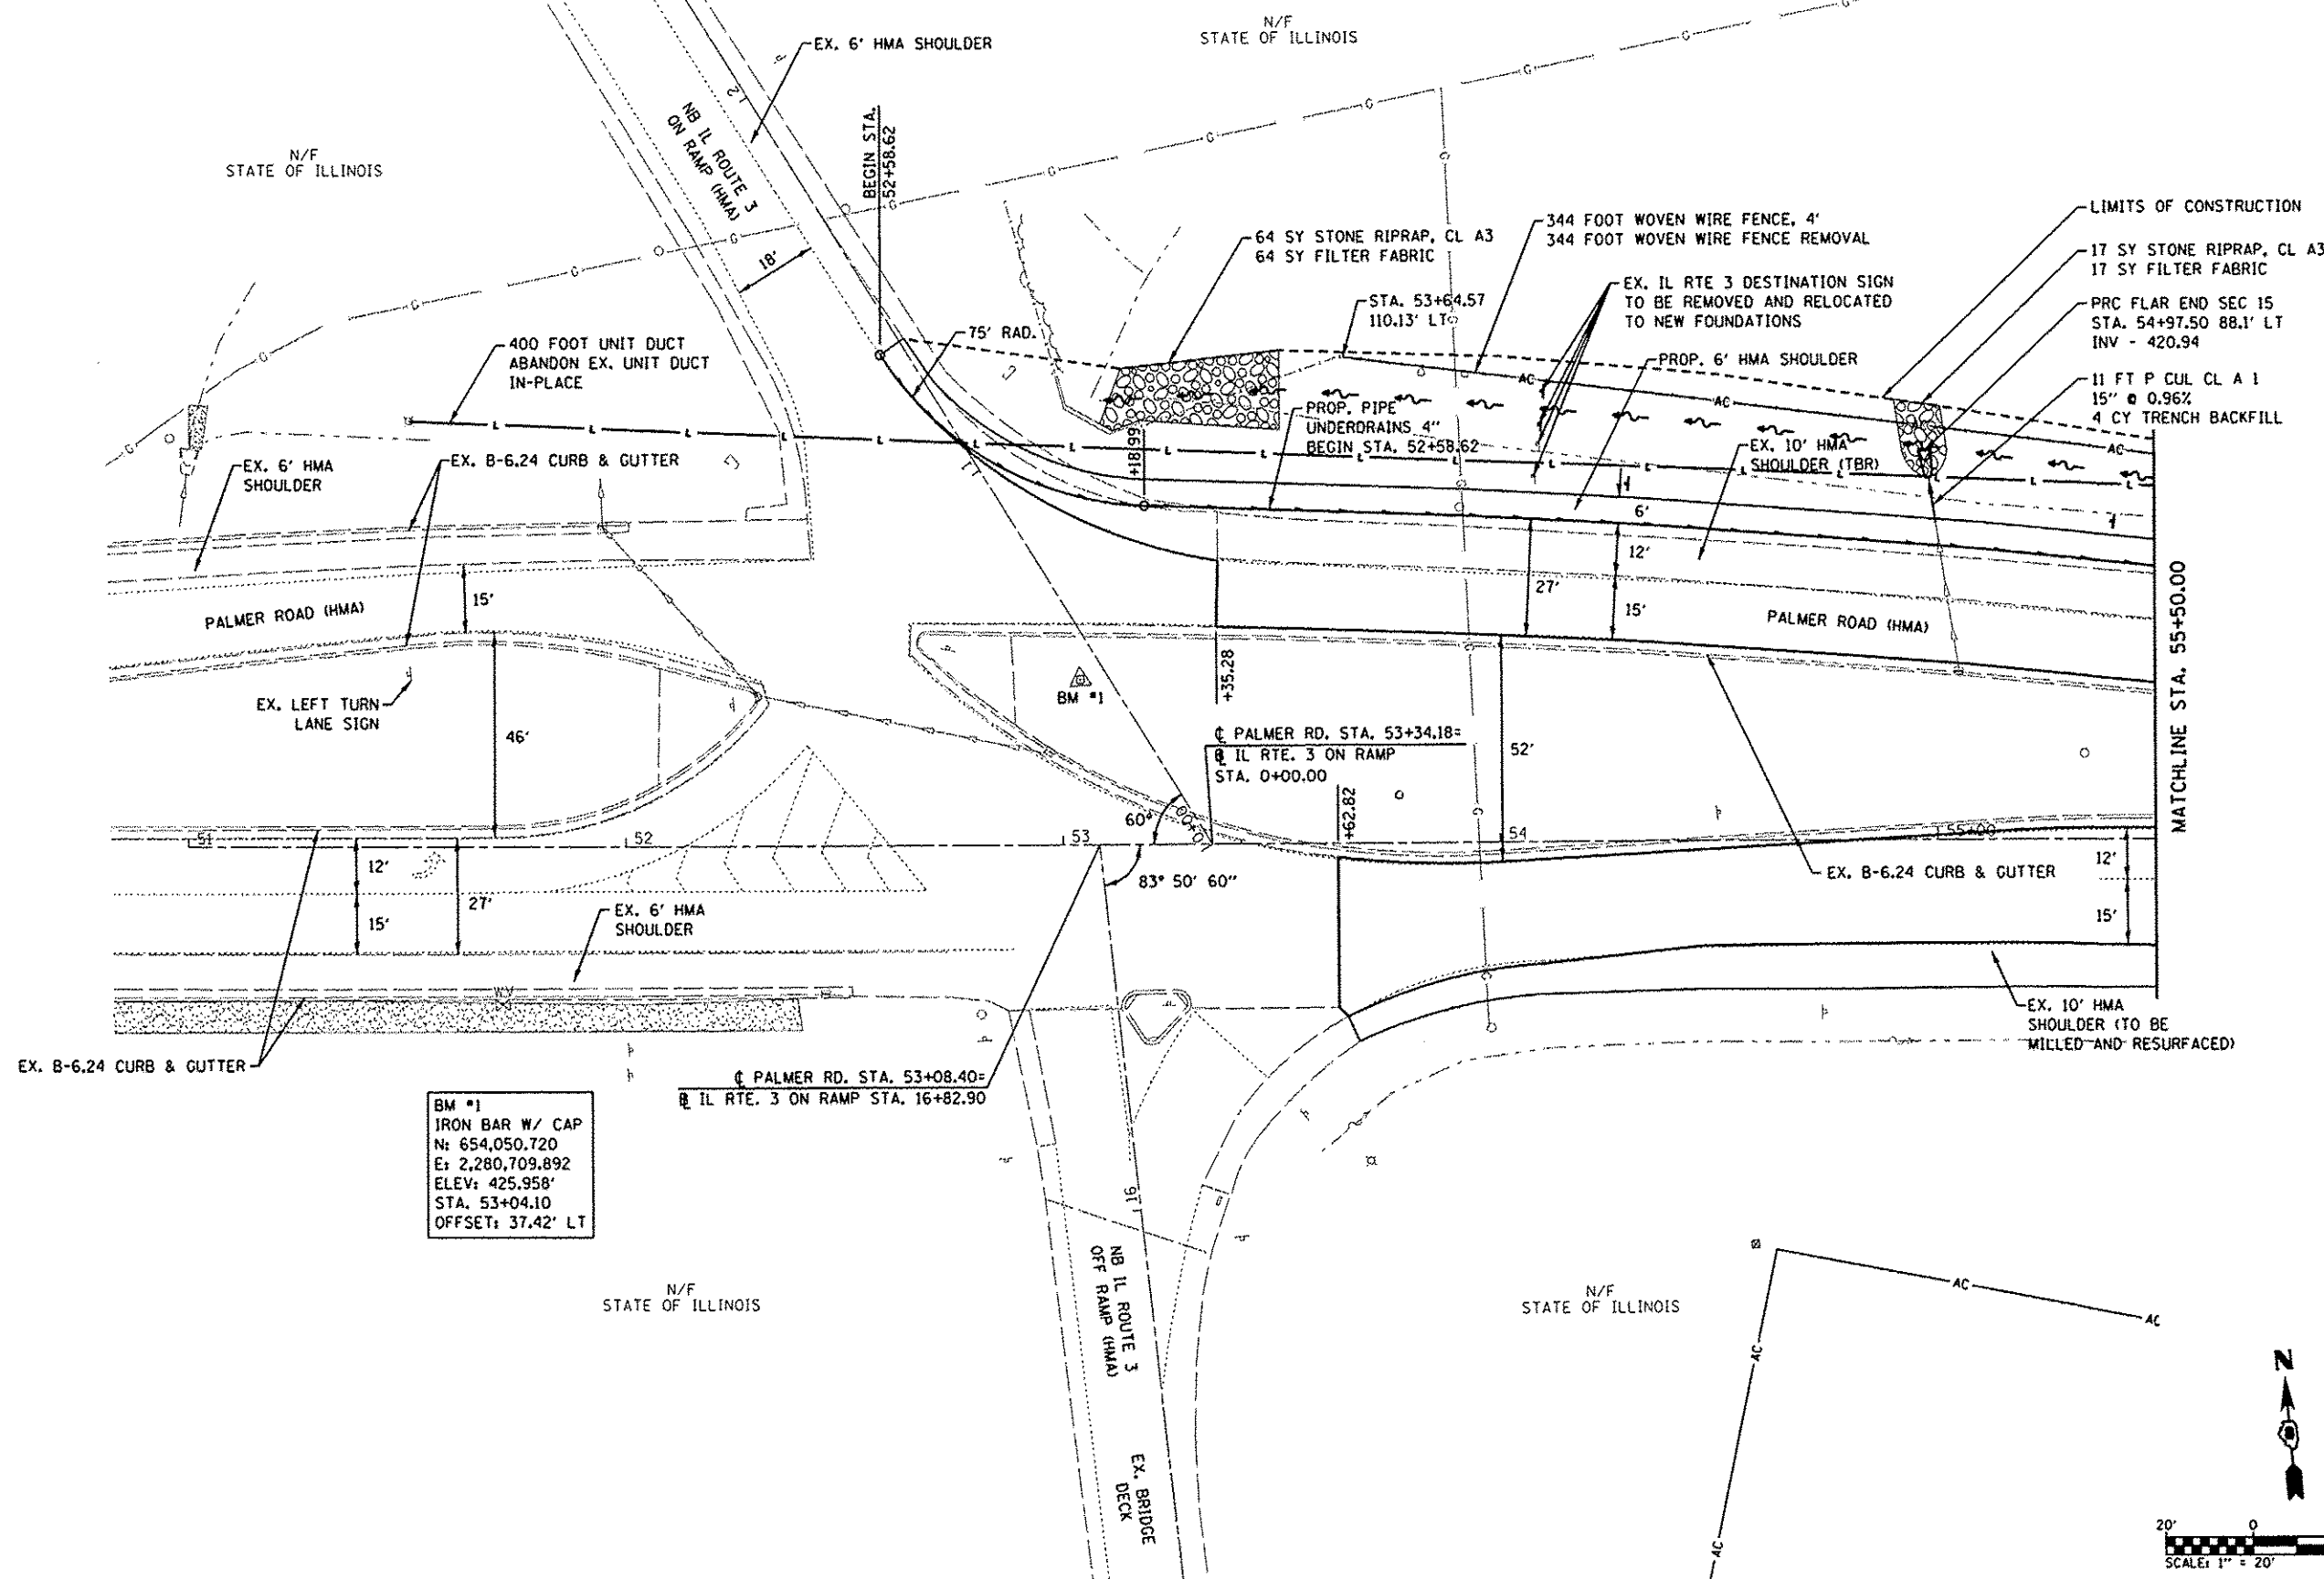

BM #1
IRON BAR W/ CAP
N: 654,050.720
E: 2,280,709.892
ELEV: 425.958'
STA. 53+04.10
OFFSET: 37.42' LT

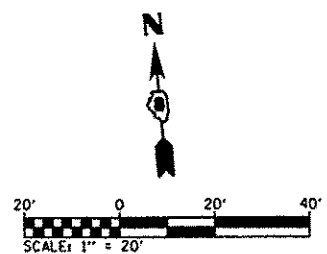

FILE NAME : 0810006-shr-plan.dgn	USER NAME : default		DESIGNED -	REVISED -	STATE OF ILLINOIS DEPARTMENT OF TRANSPORTATION	PLAN SHEET		F.A.U. RTE.	SECTION	COUNTY	TOTAL SHEETS	SHEET NO.
	PLOT TIME : 9:21:52 AM		DRAWN -	REVISED -		SCALE: 1"=20'		9300	10-00048-01-PV	MONROE	33	11
	PLOT SCALE : 40,0000' / IN.		CHECKED -	REVISED -		SHEET 01 OF 03 SHEETS		CONTRACT NO. 97505				
	PLOT DATE : 7/19/2012		DATE -	REVISED -		STA. 52+58.62 TO STA. 55+50.00		ILLINOIS FED. AID PROJECT				