



F.A.I. RTE.	SECTION	COUNTY	TOTAL SHEETS	SHEET NO.
90/94	*	COOK	247	32
STA. 3443+00		TO STA. 3455+00		
FED. ROAD DIST. NO. 1		ILLINOIS	FED. AID PROJECT	
60A63		* (1919.15, 2021-922 PT1 & PT2) R-2		

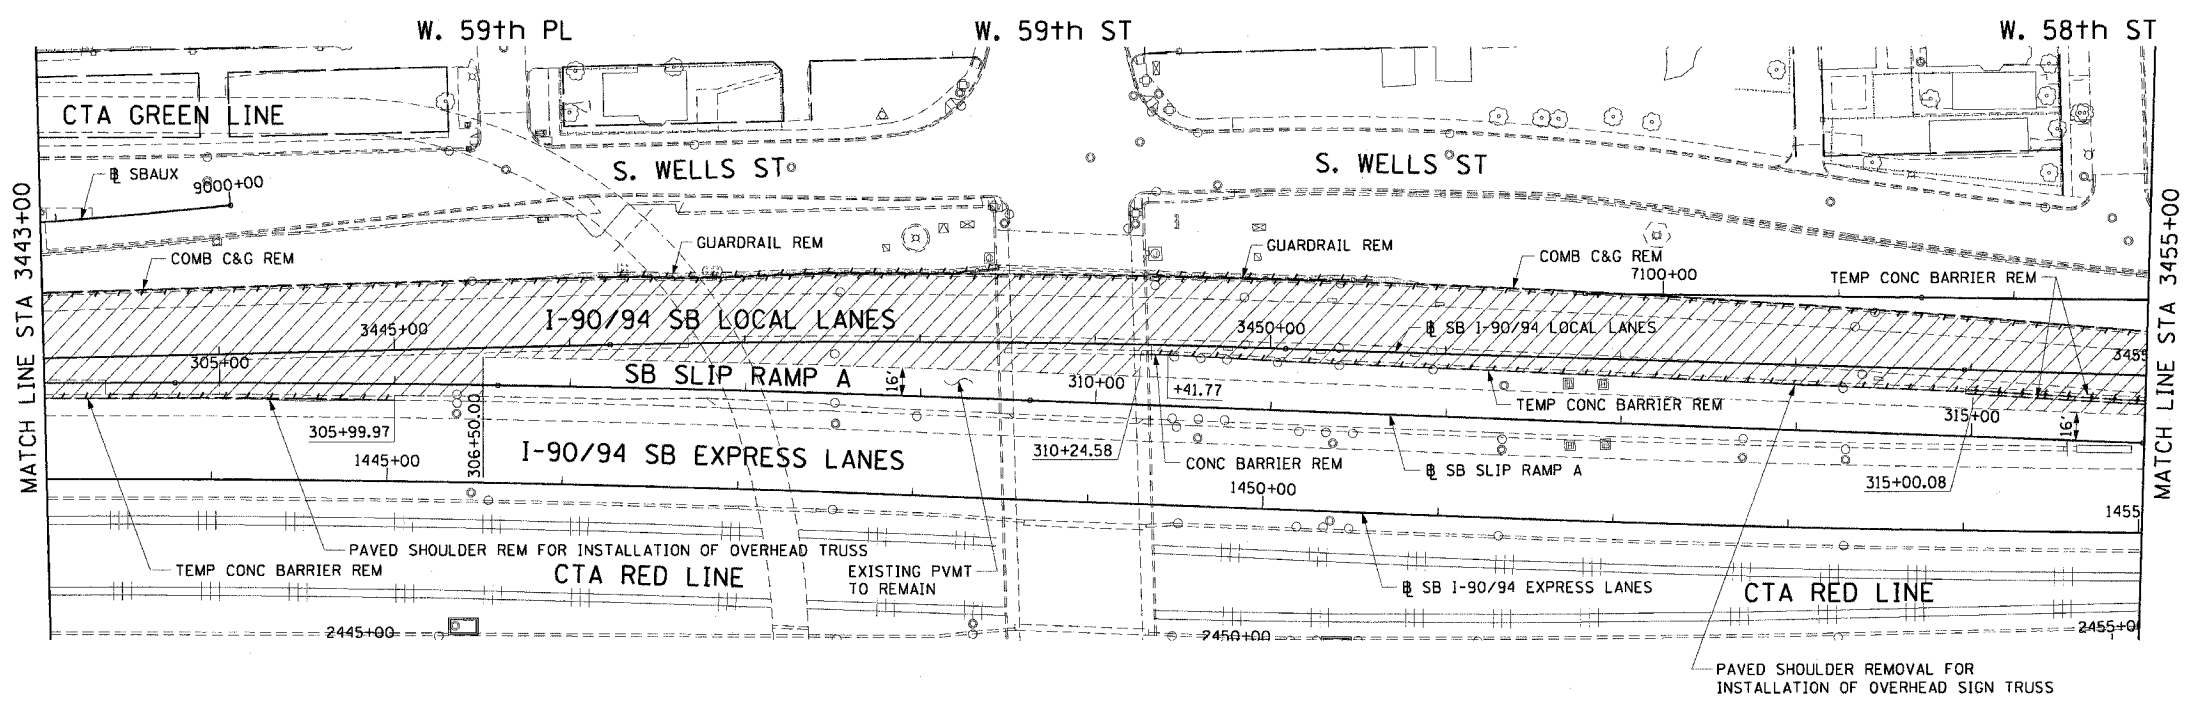

- LEGEND:**
- PAVEMENT REMOVAL
  - PAVED SHOULDER REMOVAL
  - LINEAR REMOVALS
  - TEMPORARY FENCE
- NOTES:**
1. SEE PROPOSED OVERHEAD SIGN STRUCTURE DETAILS FOR LIMITS OF PAVED SHOULDER REMOVAL AT SIGN FOUNDATION LOCATIONS.

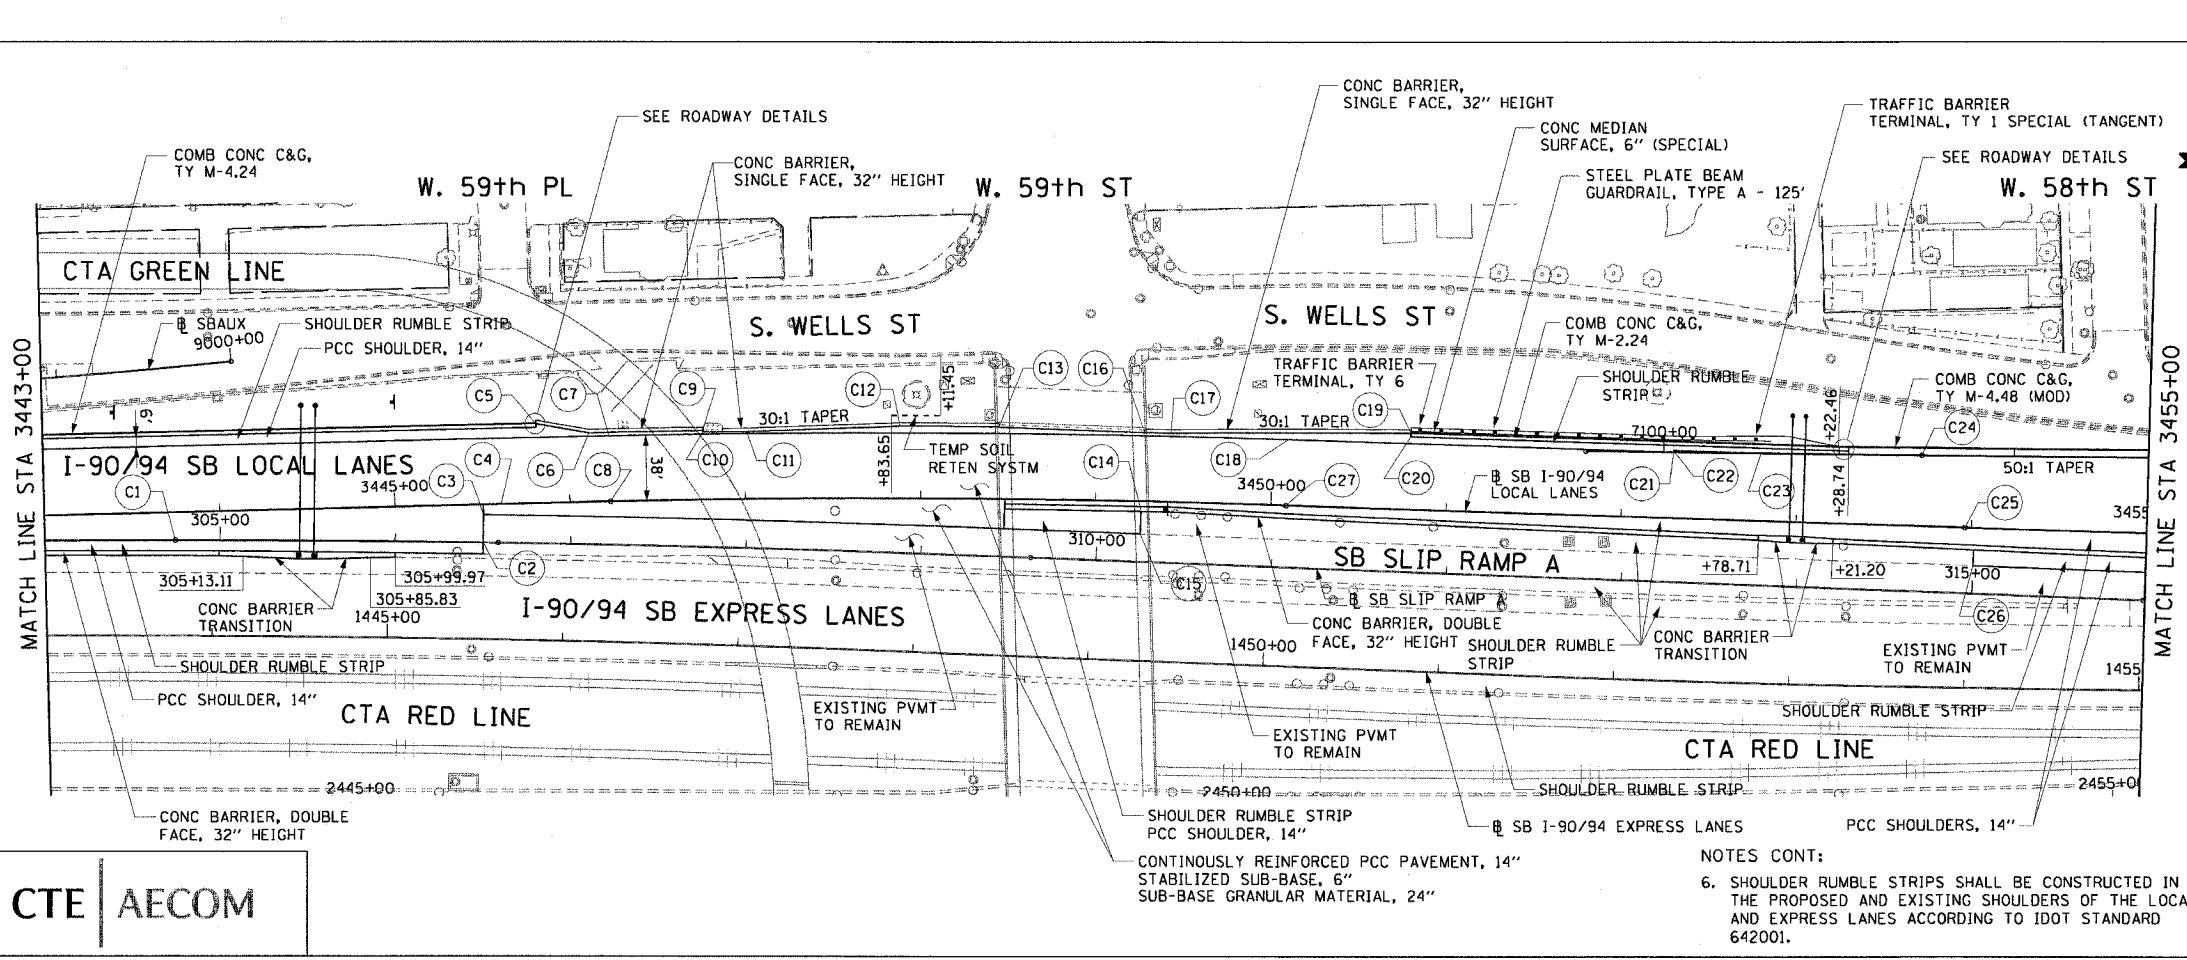

- EXISTING CONDITIONS AND REMOVAL**
- PROPOSED IMPROVEMENTS**
- NOTES:**
1. STATION CALLOUTS ARE FROM THE SB I-90/94 LOCAL LANES BASELINE UNLESS OTHERWISE NOTED.
  2. SEE ROADWAY DETAILS FOR CONCRETE BARRIER TRANSITIONS AT BRIDGE PIERS AND SIGN STRUCTURES.
  3. SEE ALIGNMENT PLANS FOR CURVE DATA.
  4. SEE STRUCTURAL PLANS FOR PROPOSED OVERHEAD SIGN LOCATIONS AND DETAILS.

PT.	STATION	OFFSET	LOC	PT.	STATION	OFFSET	LOC
C1	304+74.54	0.00'	EOP	C15	310+24.58	16.00'	LT EOS
C2	306+50.00	0.00'	EOP	C16	3449+27.22	39.81'	LT EOS
C3	306+50.00	16.00'	LT EOP	C17	3449+42.13	39.81'	LT EOS
C4	3445+60.75	0.00'	EOP	C18	3450+08.86	38.00'	LT EOP
C5	3445+81.60	46.00'	LT EOS	C19	3450+78.59	44.00'	LT EOS
C6	3446+11.60	40.00'	LT EOS	C20	3450+78.59	42.00'	LT EOS
C7	3446+23.16	38.00'	LT EOP	C21	3452+28.70	38.00'	LT EOP
C8	3446+23.16	0.00'	EOP	C22	3452+28.70	39.00'	LT EOP
C9	3446+76.28	40.00'	LT EOS	C23	3452+78.70	39.00'	LT EOP
C10	3446+76.28	39.08'	LT EOS	C24	3453+70.55	40.84'	LT EOP
C11	3447+01.22	39.08'	LT EOS	C25	3453+96.33	0.00'	EOP
C12	3447+88.38	42.00'	LT EOS	C26	315+00.08	16.00'	LT EOS
C13	3448+44.56	42.00'	LT EOS	C27	3450+08.86	0.00'	EOP
C14	310+24.58	28.95'	LT EOS				

REVISIONS	
NAME	DATE

RDY-3

ILLINOIS DEPARTMENT OF TRANSPORTATION  
F.A.I. 90/94 (DAN RYAN EXPRESSWAY)  
63RD STREET TO GARFIELD BLVD (SB LOCAL LANES)

**EXISTING AND PROPOSED ROADWAY PLANS**

SCALE: 1"=50'  
DATE: June 9, 2006

DRAWN BY: PHP  
CHECKED BY: NJH

CTE | AECOM

- NOTES CONT:**
6. SHOULDER RUMBLE STRIPS SHALL BE CONSTRUCTED IN THE PROPOSED AND EXISTING SHOULDERS OF THE LOCAL AND EXPRESS LANES ACCORDING TO IDOT STANDARD 642001.

6/5/2006 10:05:15 PM \\p01\cmt\150\roadway\plan\p01\9000\32.ctb