



F.A.I. RTE.	SECTION	COUNTY	TOTAL SHEETS	SHEET NO.
90/94		COOK	247	33
STA. 3455+00		TO STA. 3467+00		
FED. ROAD DIST. NO. 1		ILLINOIS FED. AID PROJECT		
60A63		0919.15, 2021-922 PT1 & PT2 R-2		

- LEGEND:**
- PAVEMENT REMOVAL
 - PAVED SHOULDER REMOVAL
 - LINEAR REMOVALS
 - TEMPORARY FENCE

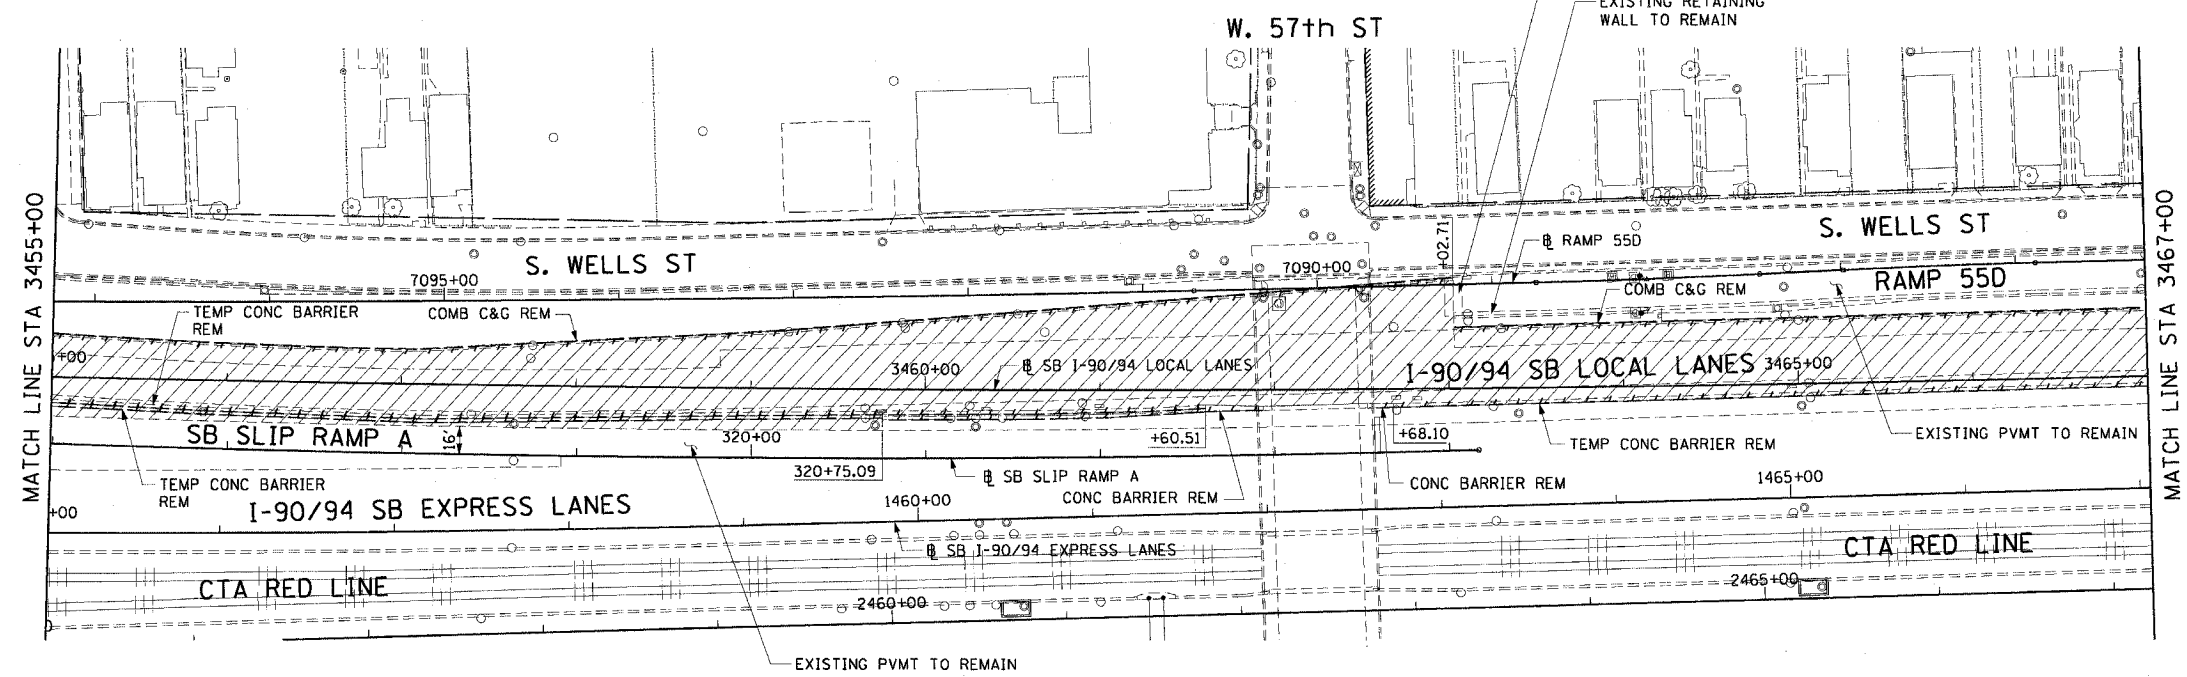

**EXISTING CONDITIONS AND REMOVAL
PROPOSED IMPROVEMENTS**

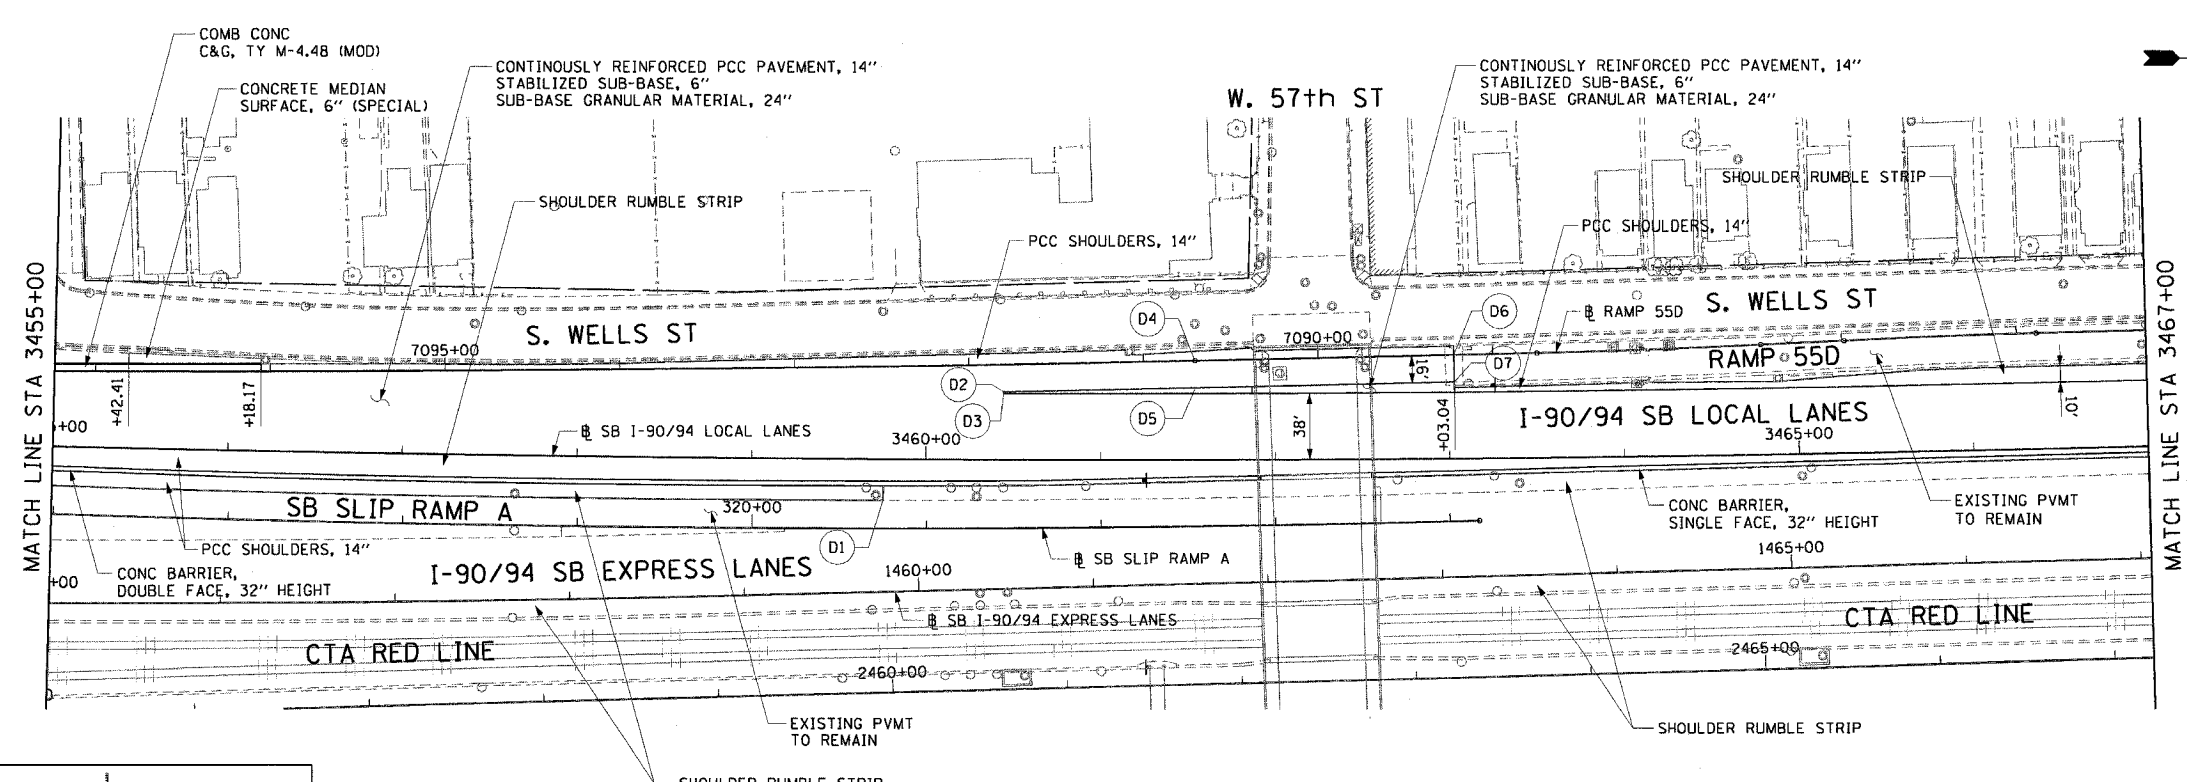

- NOTES:**
1. STATION CALLOUTS ARE FROM THE SB I-90/94 LOCAL LANES BASELINE UNLESS OTHERWISE NOTED.
 2. SEE ROADWAY DETAILS FOR CONCRETE BARRIER TRANSITIONS AT BRIDGE PIERS AND SIGN STRUCTURES.
 3. SEE ALIGNMENT PLANS FOR CURVE DATA.
 4. SHOULDER RUMBLE STRIPS SHALL BE CONSTRUCTED IN THE PROPOSED AND EXISTING SHOULDERS OF THE LOCAL AND EXPRESS LANES ACCORDING TO IDOT STANDARD 642001.

PT.	STATION	OFFSET	LOC
D1	320+75.09	16.00' LT	EOS
D2	3460+44.24	39.00' LT	EOP
D3	3460+44.24	38.00' LT	EOP
D4	3461+54.10	57.31' LT	EOP
D5	3461+54.44	41.32' LT	EOP
D6	3463+02.71	59.97' LT	EOP
D7	3463+02.95	43.98' LT	EOP

CTE | AECOM

REVISIONS	
NAME	DATE

RDY-4

ILLINOIS DEPARTMENT OF TRANSPORTATION
F.A.I. 90/94 (DAN RYAN EXPRESSWAY)
63RD STREET TO GARFIELD BLVD (SB LOCAL LANES)

EXISTING AND PROPOSED ROADWAY PLANS

SCALE: 1"=50'
DATE: June 9, 2006

DRAWN BY: PHP
CHECKED BY: NJH

PLAN/APP/90/94/00/42/01

6/5/2006