


F.A.I. RTE.	SECTION	COUNTY	TOTAL SHEETS	SHEET NO.
90/94	•	COOK	247	158
STA.		TO STA.		
FED. ROAD DIST. NO. 1		ILLINOIS FED. AID PROJECT		
60A63		• (1919.15, 2021-922 PT1 & PT2) R-2		

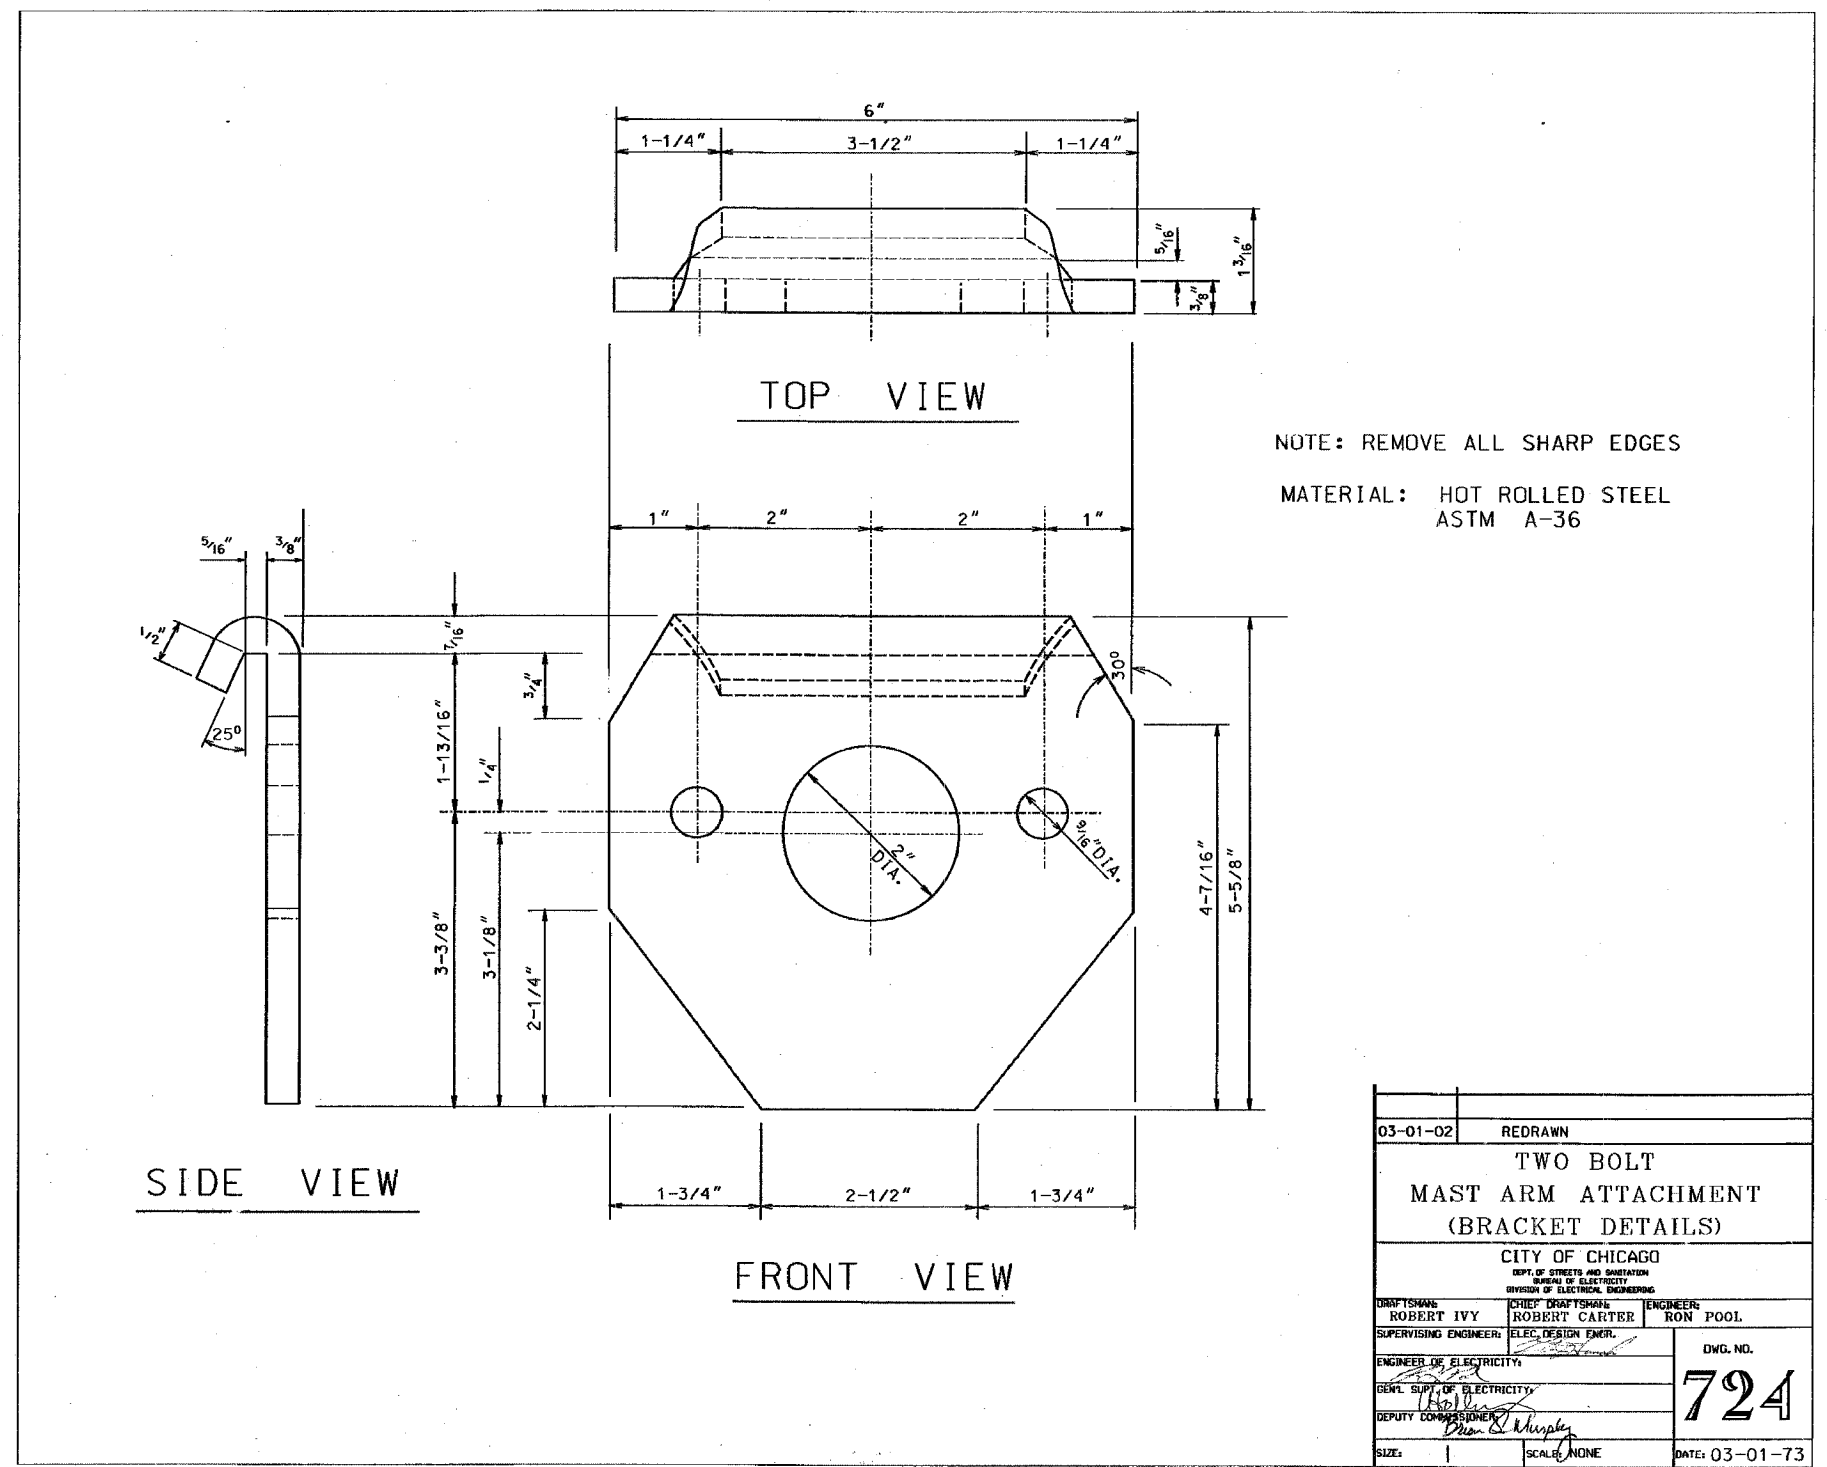

03-01-02	REDRAWN
TWO BOLT MAST ARM ATTACHMENT (BRACKET DETAILS)	
CITY OF CHICAGO DEPT. OF STREETS AND SANITATION BUREAU OF ELECTRICITY DIVISION OF ELECTRICAL ENGINEERING	
DRAFTSMAN: ROBERT IVY	ENGINEER: RON POOL
SUPERVISING ENGINEER: ELEC. DESIGN ENGR.	CHIEF DRAFTSMAN: ROBERT CARTER
ENGINEER OF ELECTRICITY:	DWG. NO. 724
DEPT. SUPV. OF ELECTRICITY:	DATE: 03-01-73
DEPUTY COMMISSIONER:	SCALE: NONE
SIZE:	

NOTES:

- THIS IS A STANDARD DRAWING MADE BY THE CITY OF CHICAGO, DEPARTMENT OF STREETS AND SANITATION, BUREAU OF ELECTRICITY. THIS DRAWING IS INCLUDED FOR THE CONVENIENCE OF THE CONTRACTOR.

CTE | AECOM

REVISIONS		ILLINOIS DEPARTMENT OF TRANSPORTATION F.A.I. 90/94 (DAN RYAN EXPRESSWAY) 63RD STREET TO GARFIELD BLVD (SB LOCAL LANES)
NAME	DATE	
		STANDARD BOE DETAILS

SCALE: NOT TO SCALE DRAWN BY: HAR
DATE: June 9, 2006 CHECKED BY: JPC

E-11

P:\p40465\elec\18-cntrs 18 & 19\contract 18\9094\9094120.dwg