


FINAL SURVEY	SURVEYED	BY	DATE
NOTE BOOK	PLOTTED		
AREAS CHECKED	TEMPLATE		
NO.	AREAS CHECKED		

ORIGINAL SURVEY	SURVEYED	BY	DATE
NOTE BOOK	PLOTTED		
AREAS CHECKED	TEMPLATE		
NO.	AREAS CHECKED		

CTE | AECOM

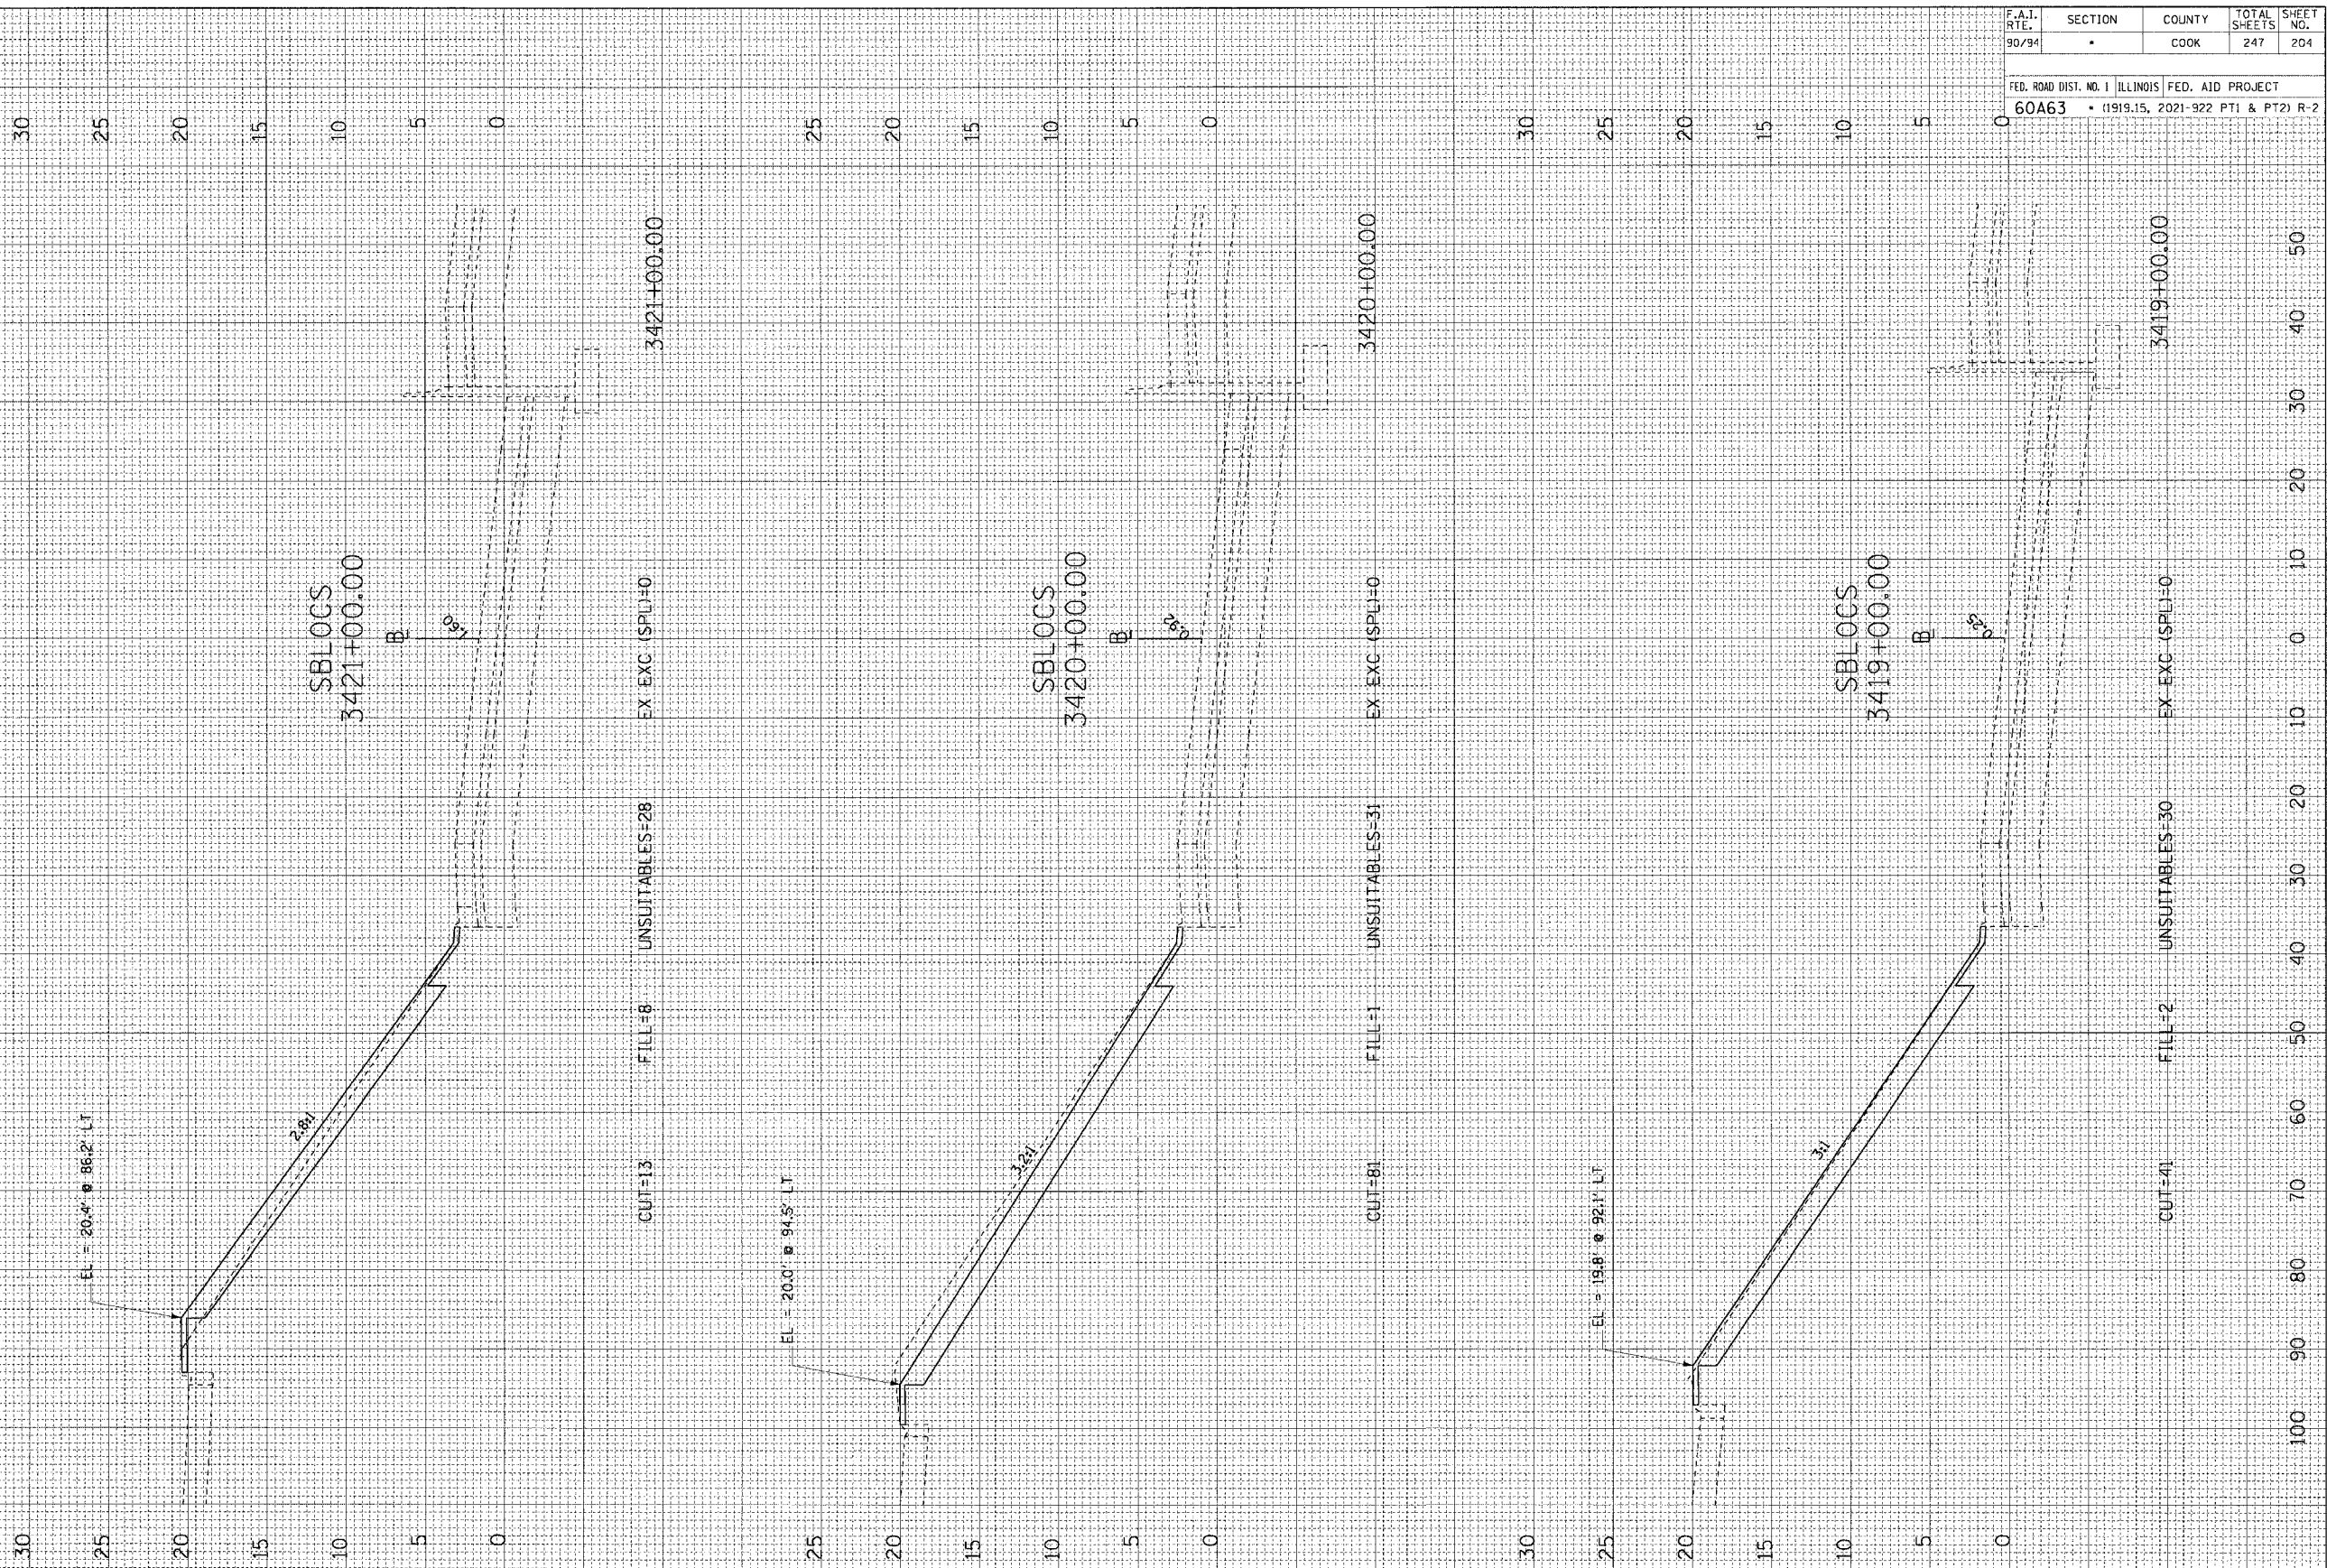

F.A.I. RTE.	SECTION	COUNTY	TOTAL SHEETS	SHEET NO.
90/94	•	COOK	247	204
FED. ROAD DIST. NO. 1		ILLINOIS	FED. AID PROJECT	
60A63		• (1919.15, 2021-922 PT1 & PT2) R-2		

F:\40468\WIN8-Cnrs 18 & 19\SW\CH1 19A\Cross Sections\890_sblocc_204.dwg

6/5/2006 12:57:28 PM