


FINAL SURVEY BY DATE  
 SURVEYED BY DATE  
 NOTE BOOK NO. DATE  
 AREAS CHECKED

ORIGINAL SURVEY BY DATE  
 SURVEYED BY DATE  
 NOTE BOOK NO. DATE  
 AREAS CHECKED

CTE | AECOM

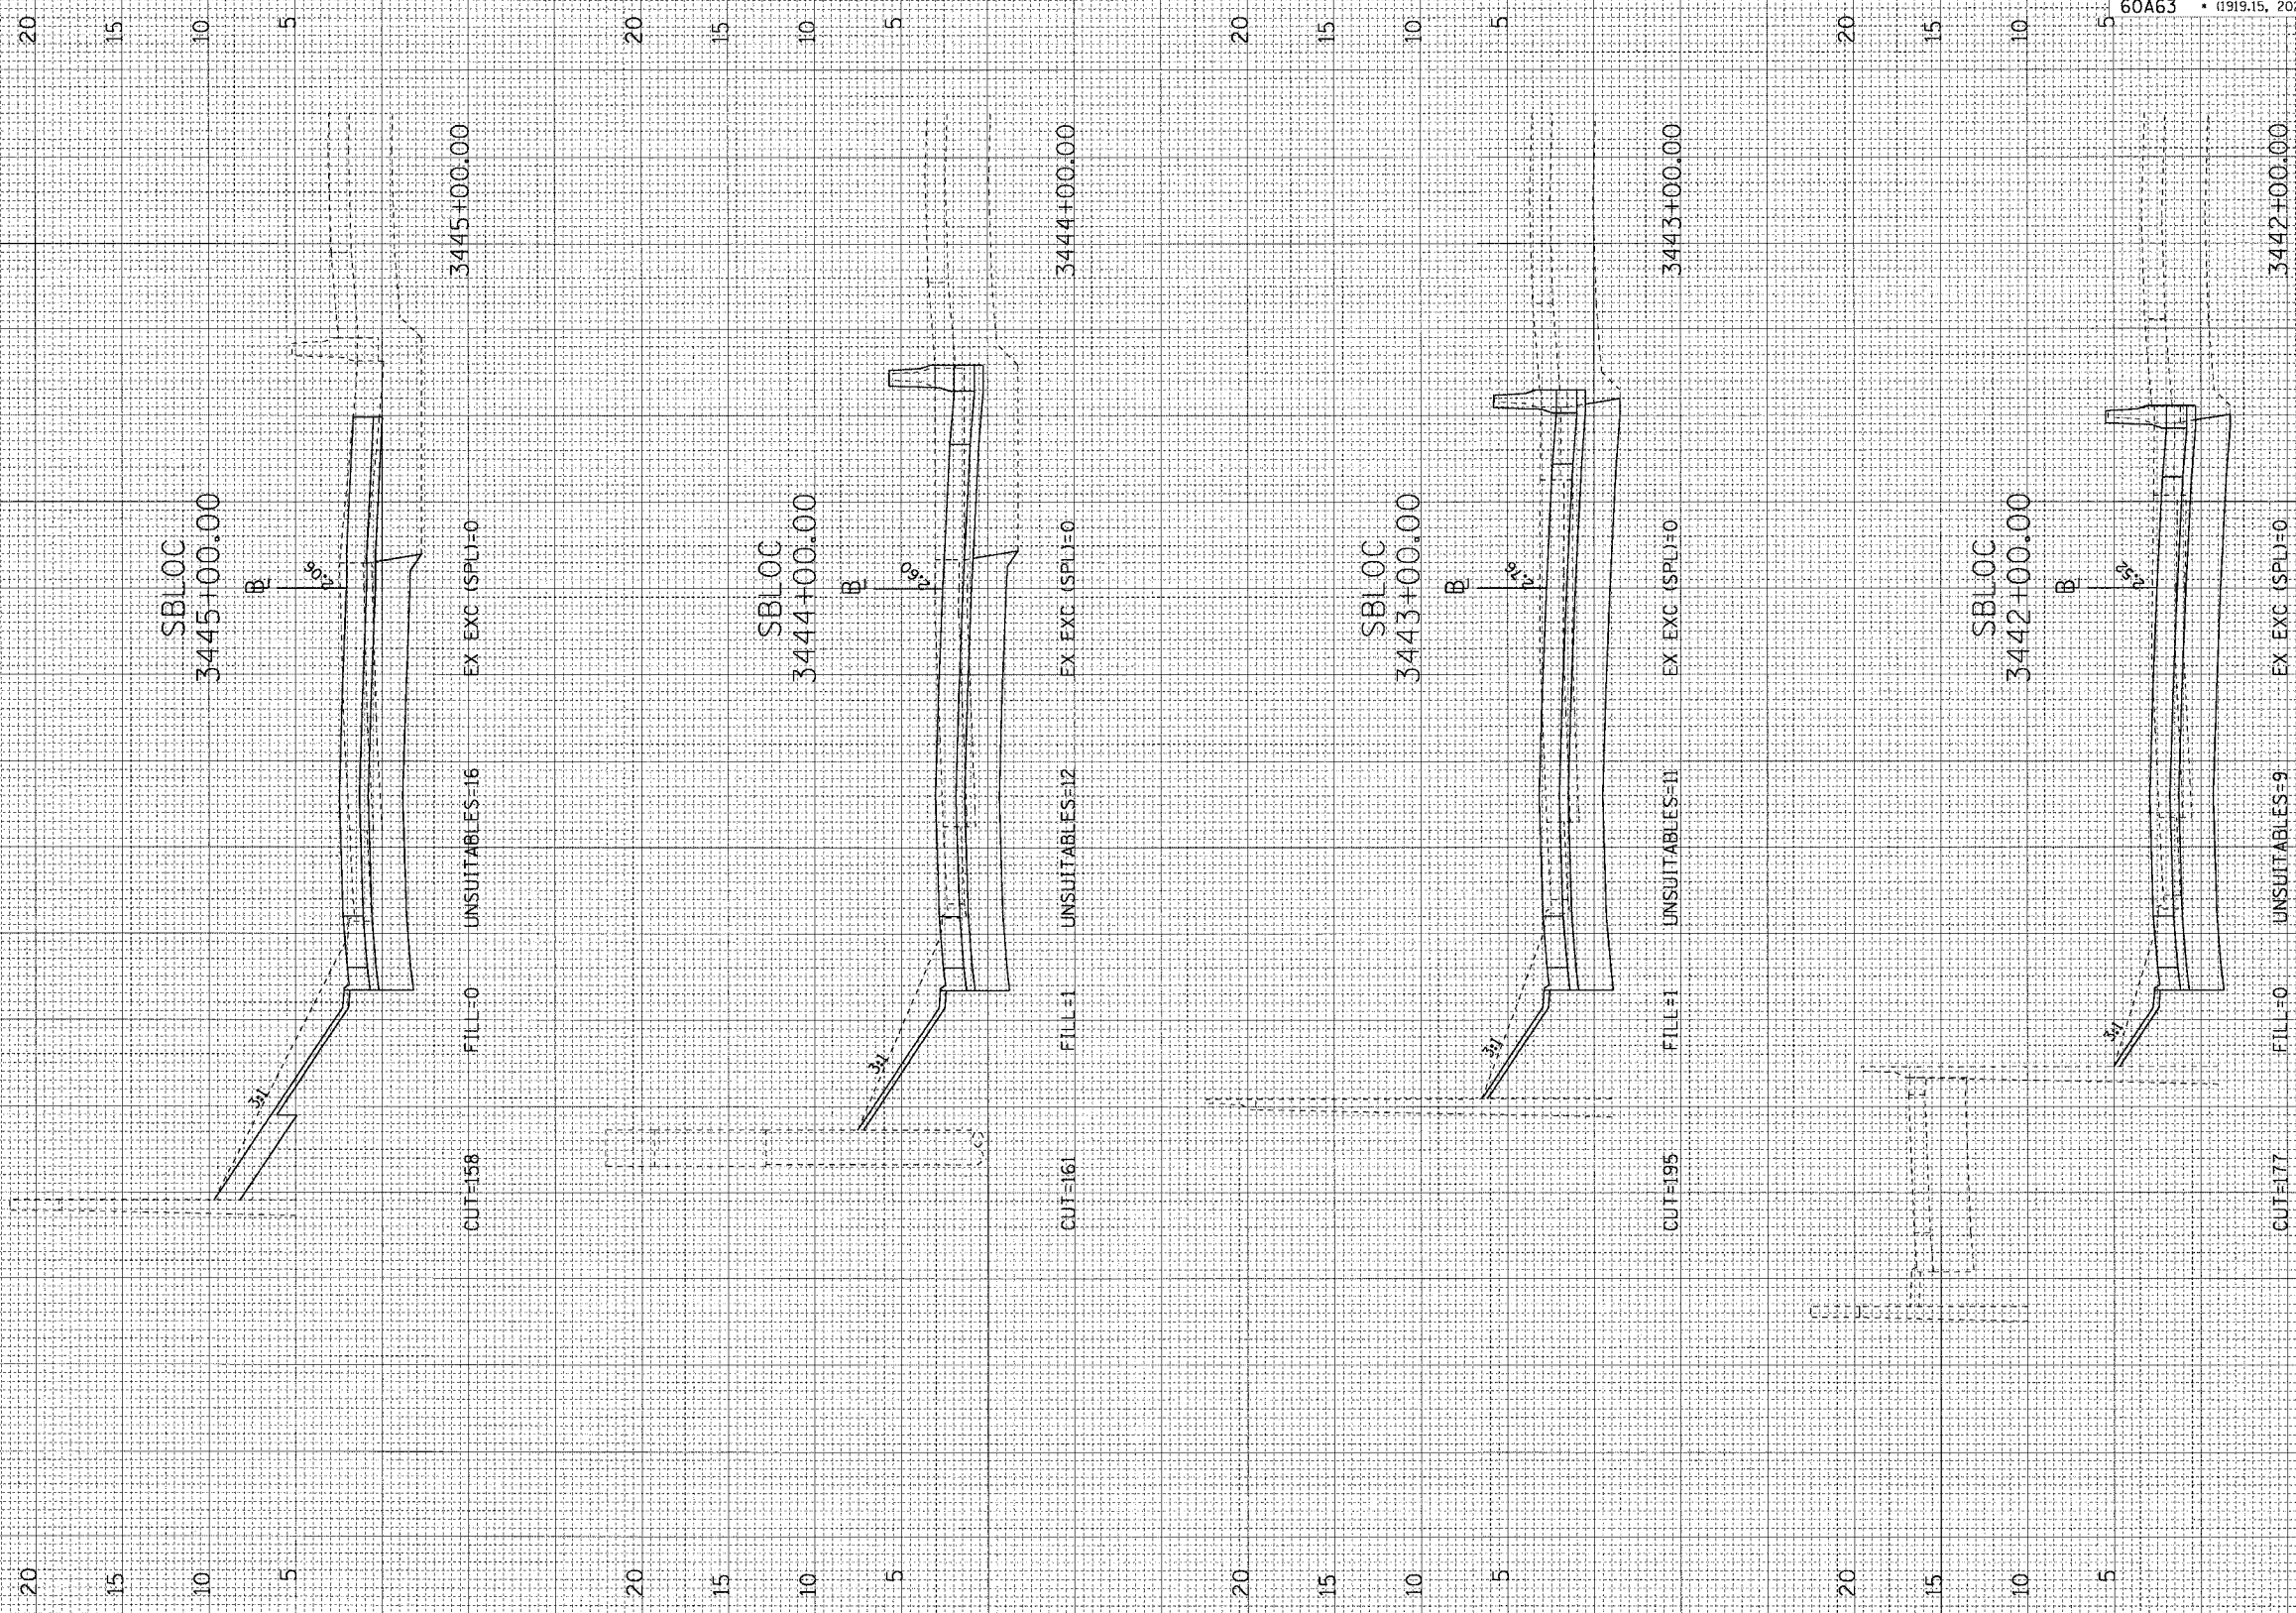

F.A.I. RTE.	SECTION	COUNTY	TOTAL SHEETS	SHEET NO.
90/94	•	COOK	247	211

FED. ROAD DIST. NO. 1 ILLINOIS FED. AID PROJECT  
 60A63 • (1919.15, 2021-922 PT1 & PT2) R-2

6/5/2006 12:51:53 PM P:\44660\W18-Ctr18 & 19\SW\CTR 19\Cross Sections\W18-SBLOC-2.dwg