

FINAL SURVEY
 CONVEYED
 PLOTTED
 NOTE BOOK
 TEMPLATE
 AREAS
 CHECKED

ORIGINAL SURVEY
 CONVEYED
 PLOTTED
 NOTE BOOK
 TEMPLATE
 AREAS
 CHECKED


BY _____

BY _____

DATE _____

DATE _____

CTE | AECOM

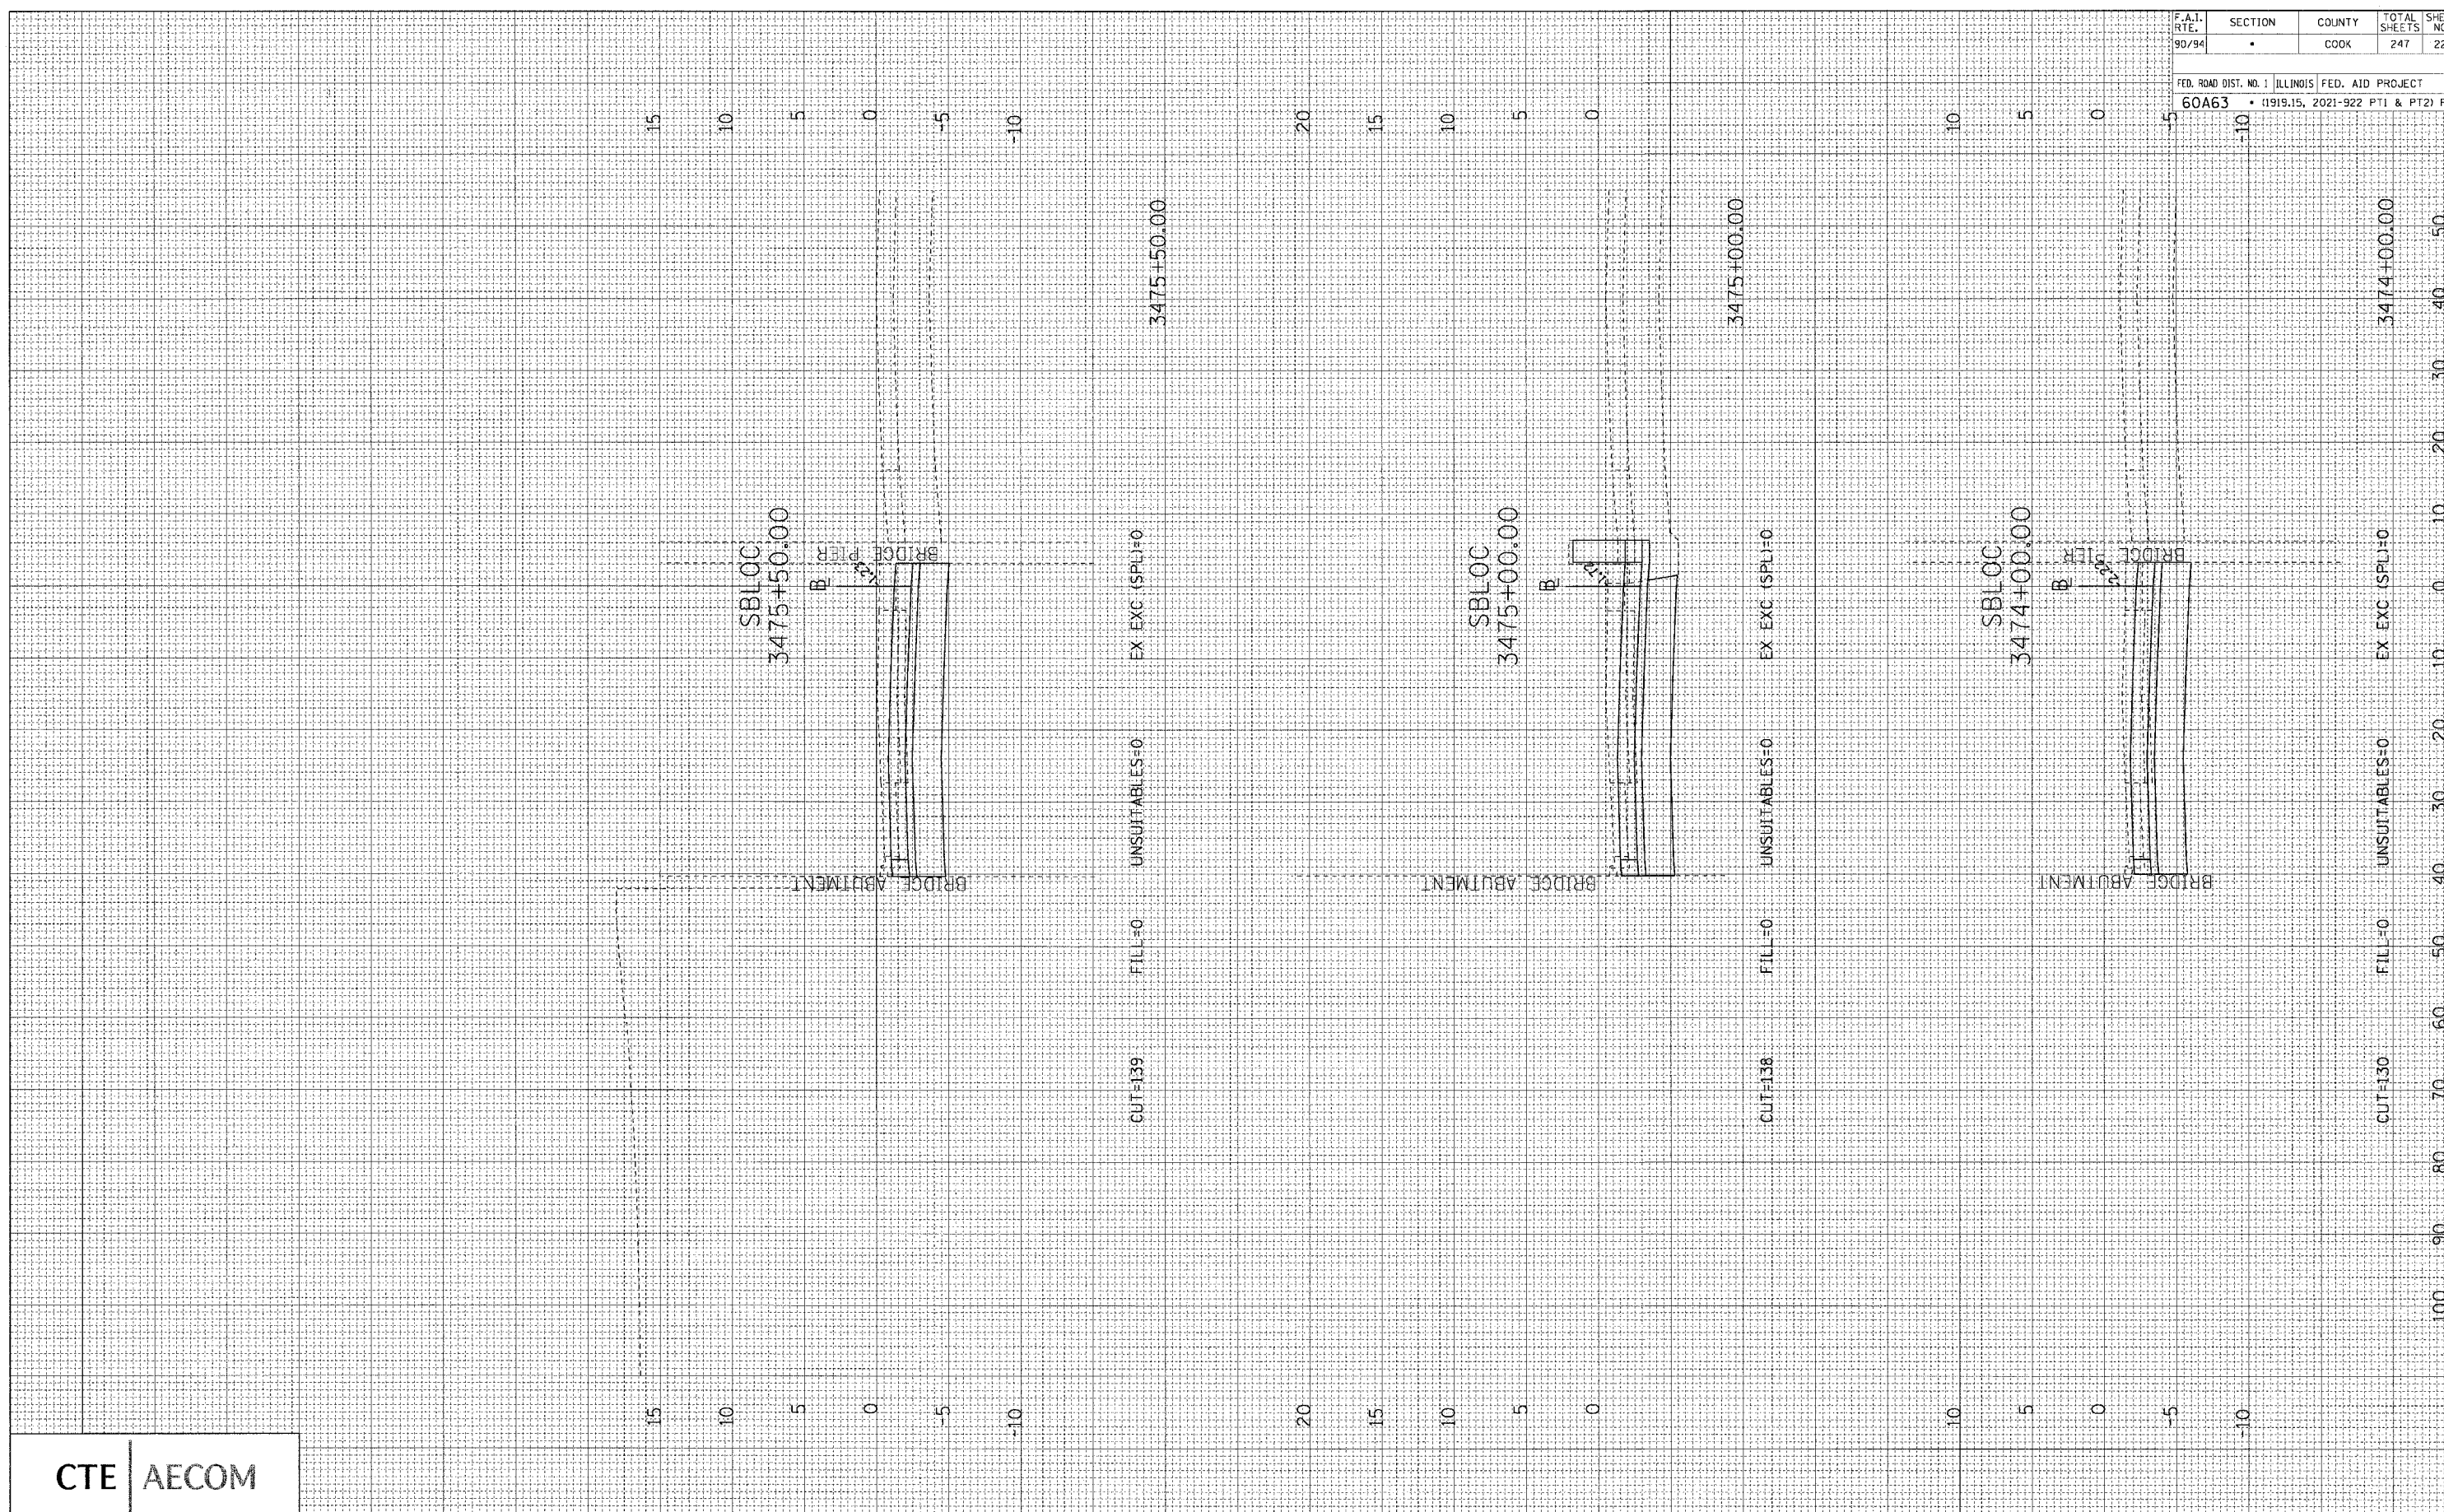

F.A.I. RTE.	SECTION	COUNTY	TOTAL SHEETS	SHEET NO.
90/94	•	COOK	247	220

FED. ROAD DIST. NO. 1	ILLINOIS	FED. AID PROJECT
60A63	•	(1919.15, 2021-922 PT1 & PT2) R-2

6/5/2006 12:28:37 PM PAY:40468CWIN8-Ctrrs 18 & 15SHP01R19ACross Sectionw89a_sbloc_2.dwg