
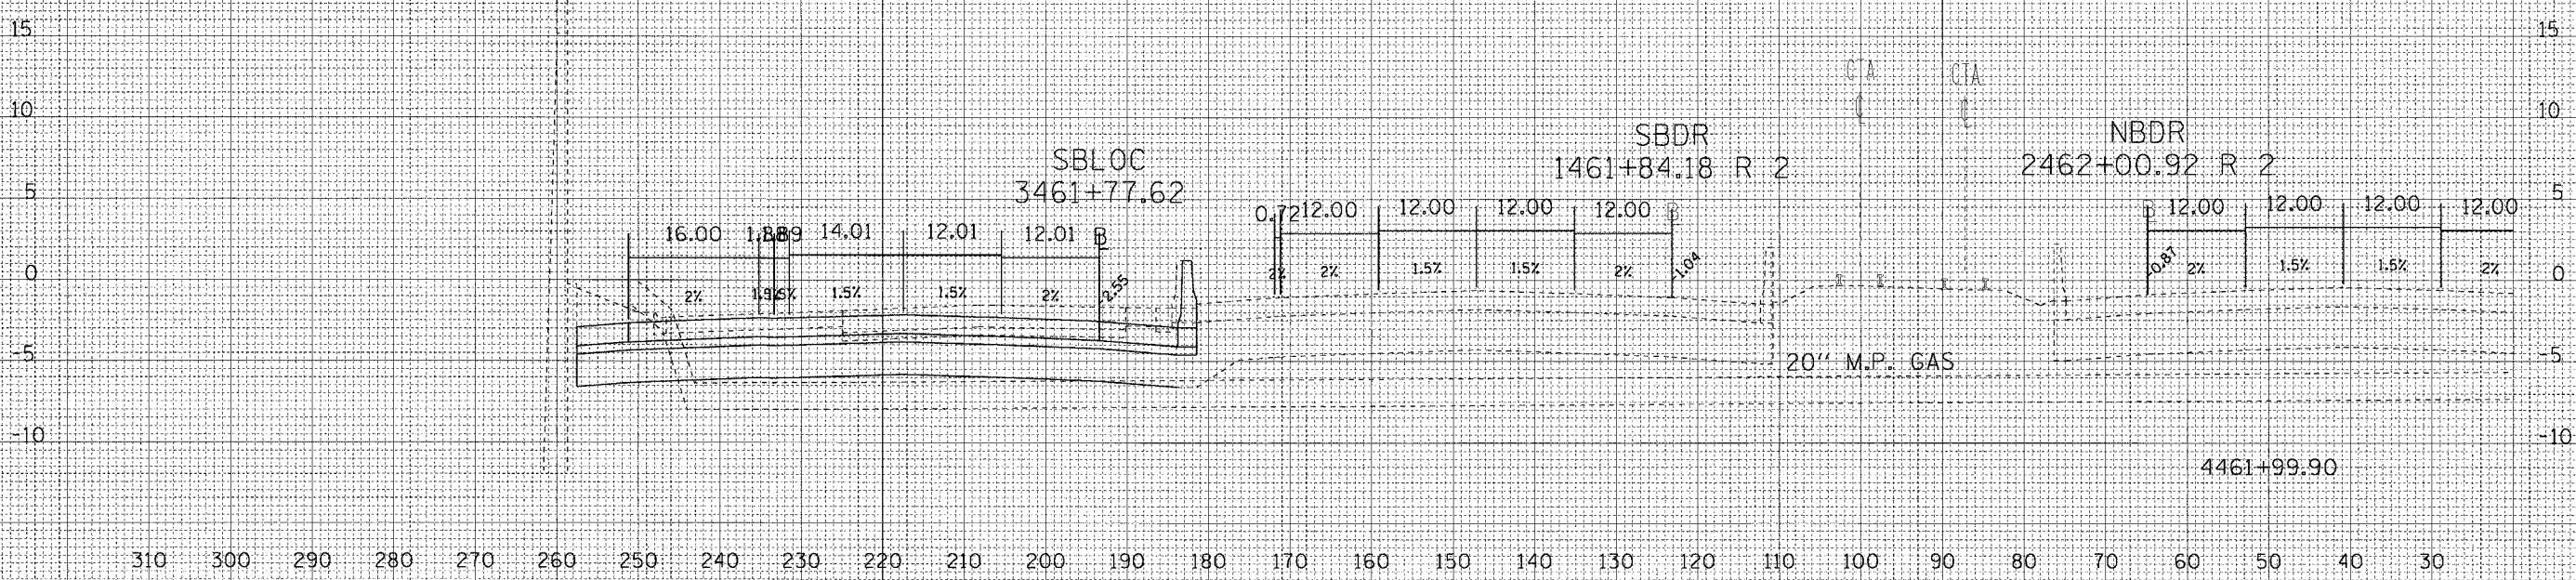


| F.A.I. RTE.                                     | SECTION | COUNTY | TOTAL SHEETS | SHEET NO. |
|---|---------|--------|--------------|-----------|
| 90/94   | *       | COOK   | 247          | 224       |
| FED. ROAD DIST. NO. 1 ILLINOIS FED. AID PROJECT |         |        |              |           |
| 60A63 • (1919-15, 2021-922 PT1 & PT2) R-2       |         |        |              |           |

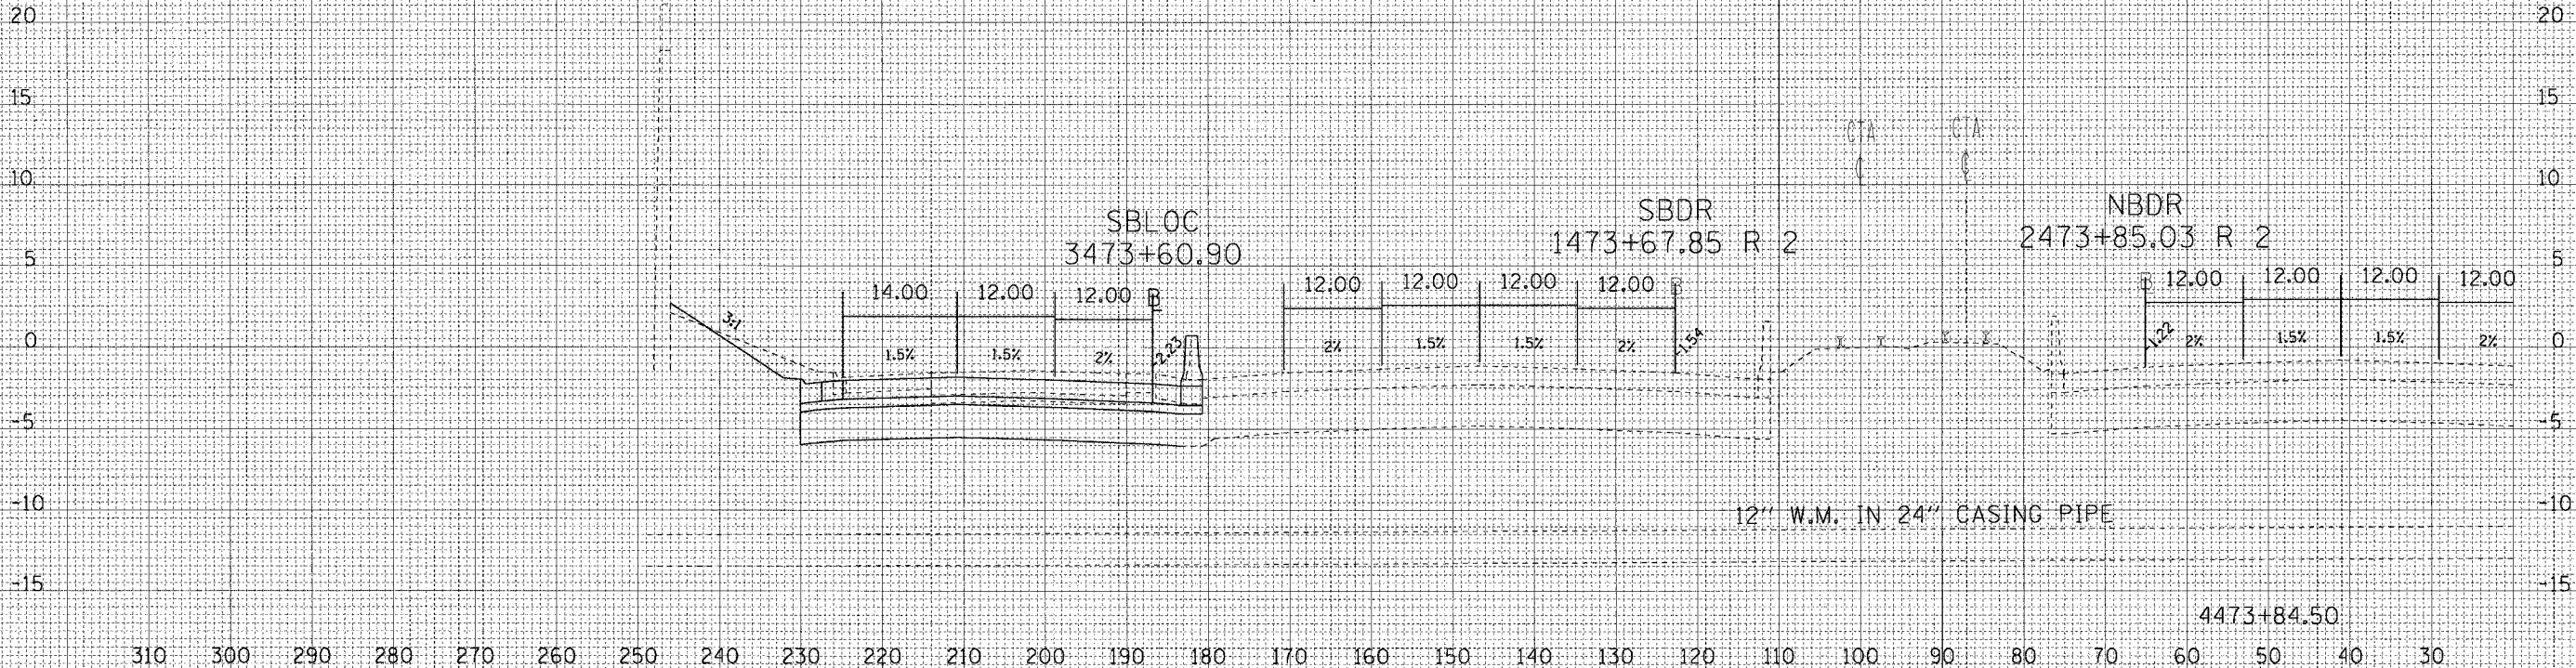

|                 |  |
|-----------------|--|
| DATE            |  |
| BY              |  |
| ORIGINAL SURVEY |  |
| EMPHASIZED      |  |
| NOTED           |  |
| AREA            |  |
| CHECKED         |  |
| NO.             |  |

|                 |  |
|-----------------|--|
| DATE            |  |
| BY              |  |
| ORIGINAL SURVEY |  |
| EMPHASIZED      |  |
| NOTED           |  |
| AREA            |  |
| CHECKED         |  |
| NO.             |  |

CTE AECOM

P:\p104068\104068-dnrs 1B & 15\1510\cvt1 150\cross sections\utility\_crossing.ctb

12:59:56 PM 6/5/2006