



F.A. RTE.	SECTION	COUNTY	TOTAL SHEETS	SHEET NO.
94	*	COOK		238
STA.	TO STA.			
FED. ROAD DIST. NO.	ILLINOIS	FED. AID PROJECT		
* - PENDING I.D.O.T. PROGRAMMING				

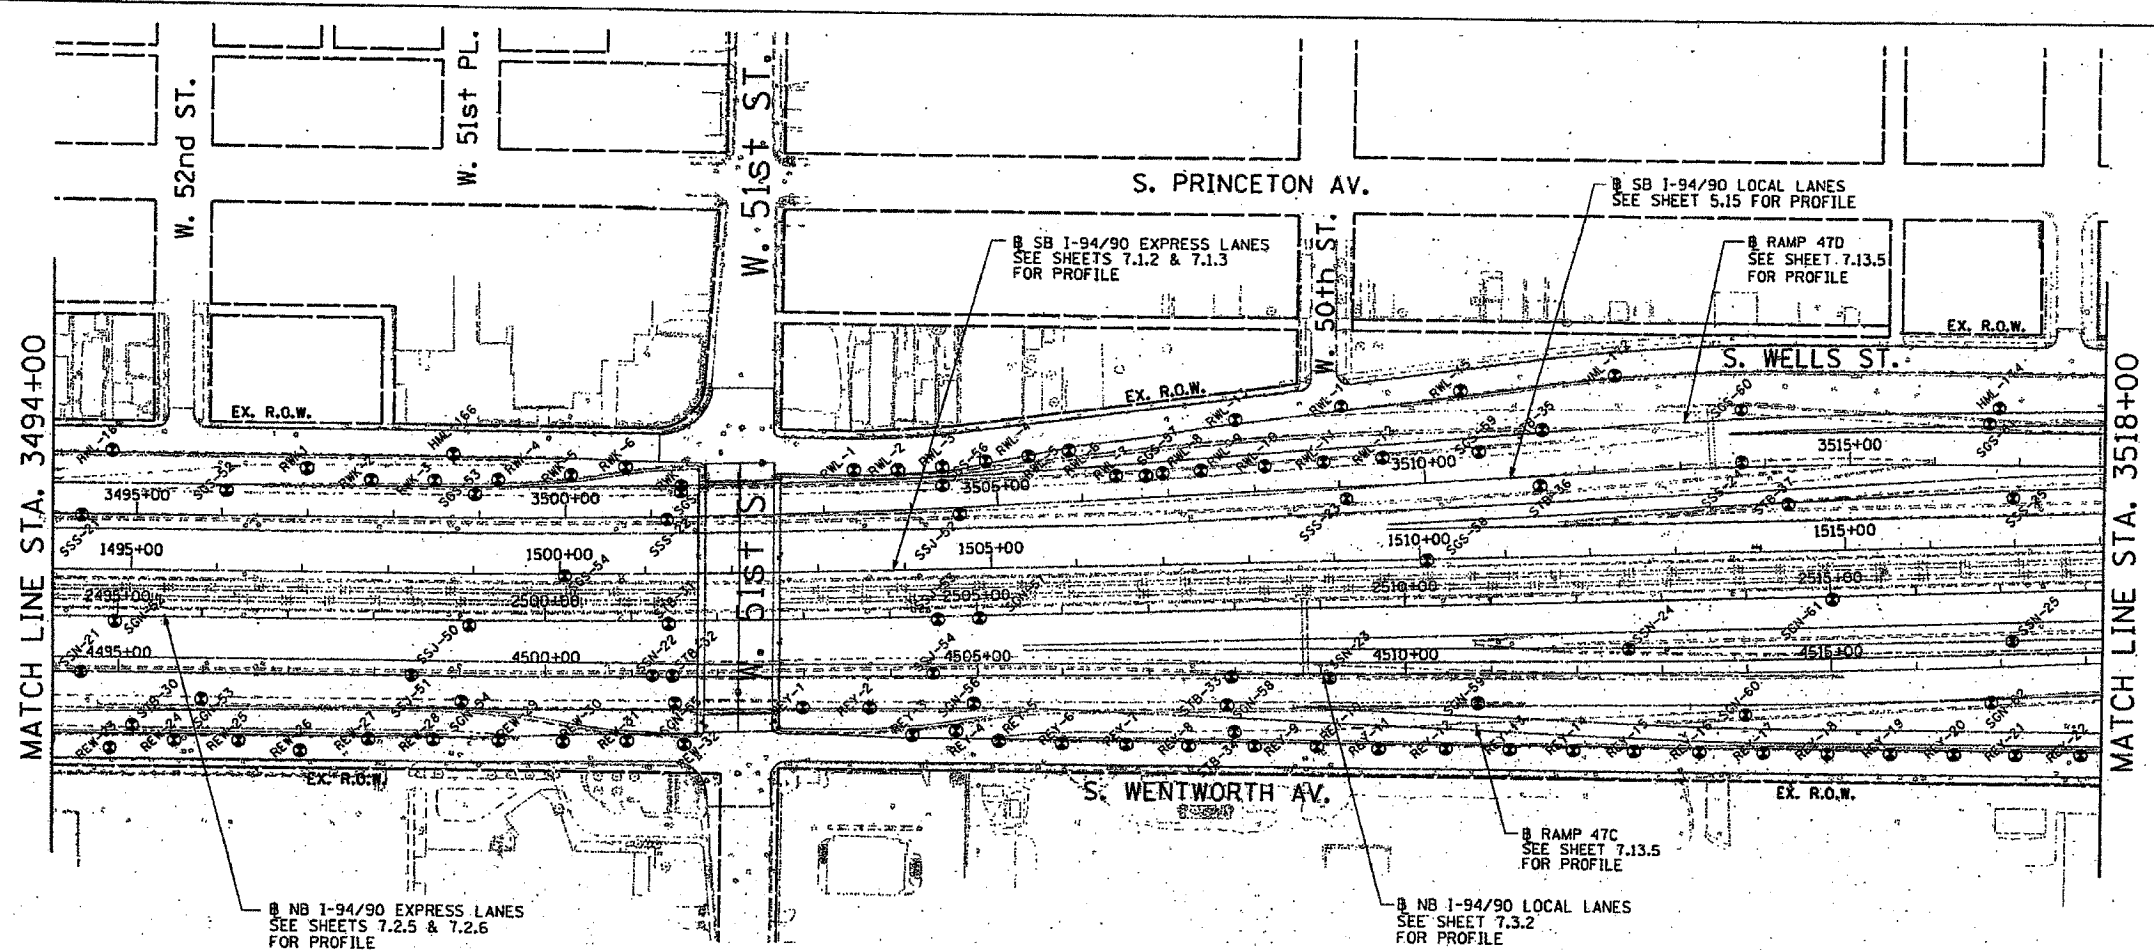

- LEGEND FOR BORINGS**
- ⊙ HML : HIGH MAST LIGHT POLE
 - ⊠ REW : RETAINING WALL, EAST SIDE, WALL-O
 - ⊡ REW : RETAINING WALL, EAST SIDE, WALL-W
 - ⊣ RWC : RETAINING WALL, WEST SIDE, WALL-C
 - ⊞ RWL : RETAINING WALL, WEST SIDE, WALL-L
 - ⊞ SIA : RETAINING WALL, INTERCHANGE, WALL IA
 - ⊞ SSN : STORM SEWER, NORTHBOUND
 - ⊞ SSS : STORM SEWER, SOUTHBOUND
 - ⊞ SSJ : STORM SEWER, JACKING
 - ⊞ STB : SIGN STRUCTURE
 - ⊞ SSB : BRIDGE
 - ⊞ SEW, SWW : BRIDGE
 - ⊞ SGN : SUBGRADE, NORTHBOUND
 - ⊞ SGS : SUBGRADE, SOUTHBOUND
 - ⊞ BRN : 47th ST. RAMP
 - C : CORING

DATE	
BY	
REVISION	
NO.	
DATE	
BY	
REVISION	
NO.	

DATE	
BY	
REVISION	
NO.	
DATE	
BY	
REVISION	
NO.	

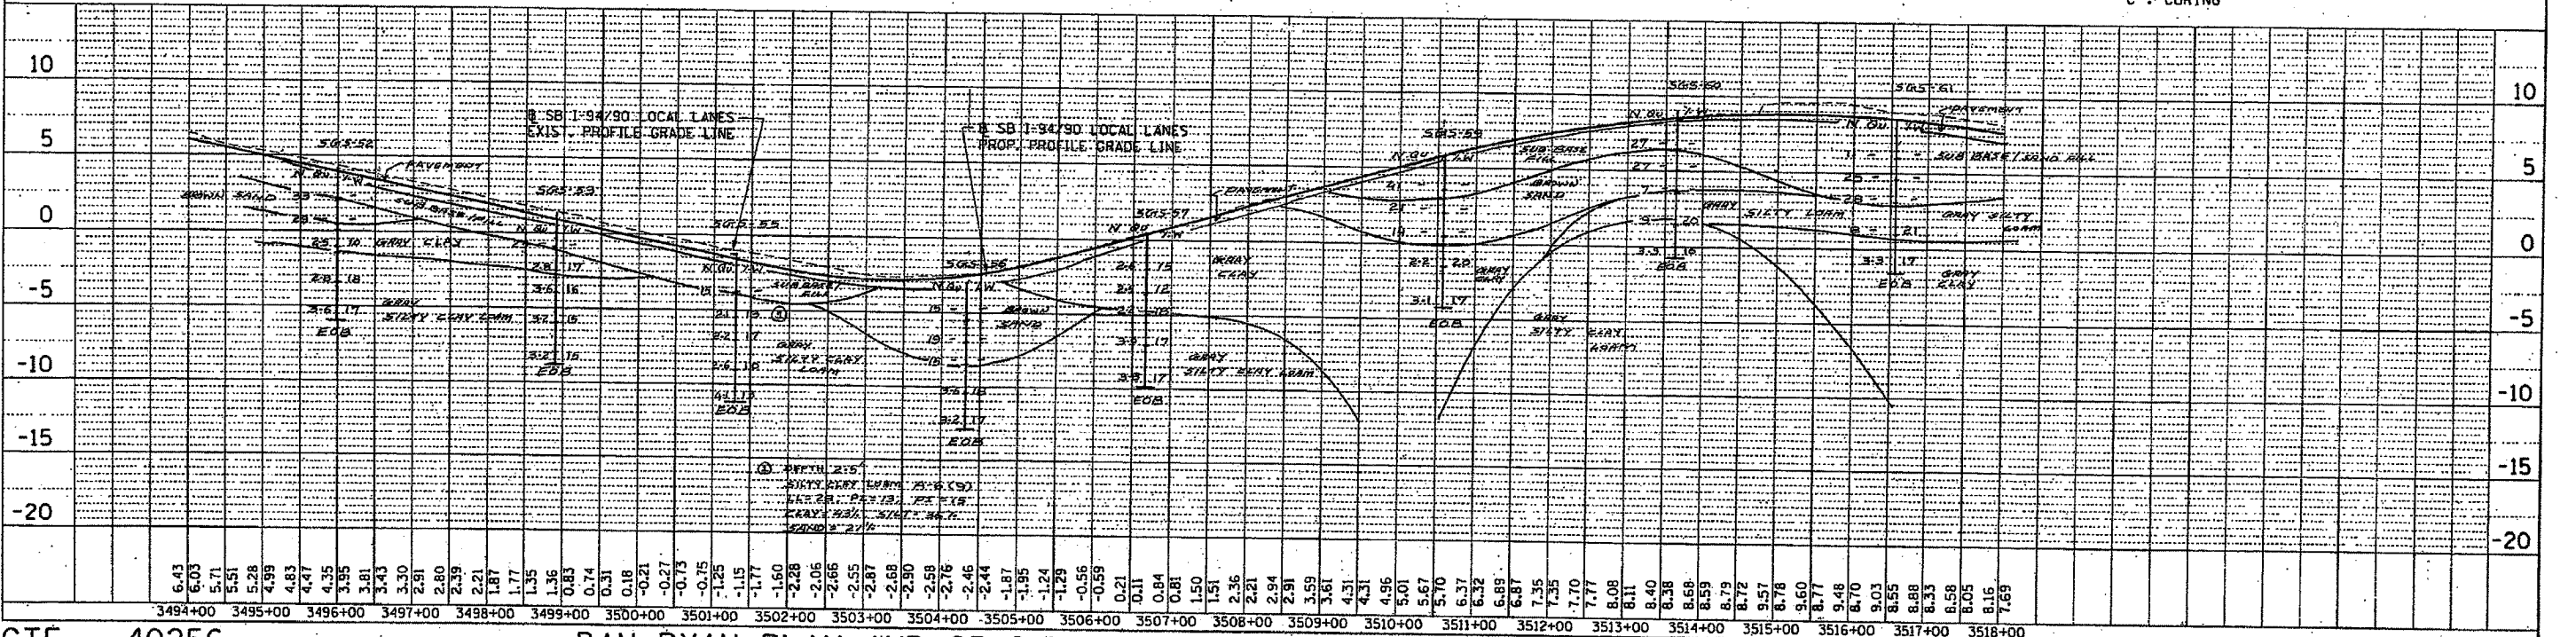

m:\140469\civil\02-dc\shh\coll\profile\469exr05_15.shx
11/2/2005