
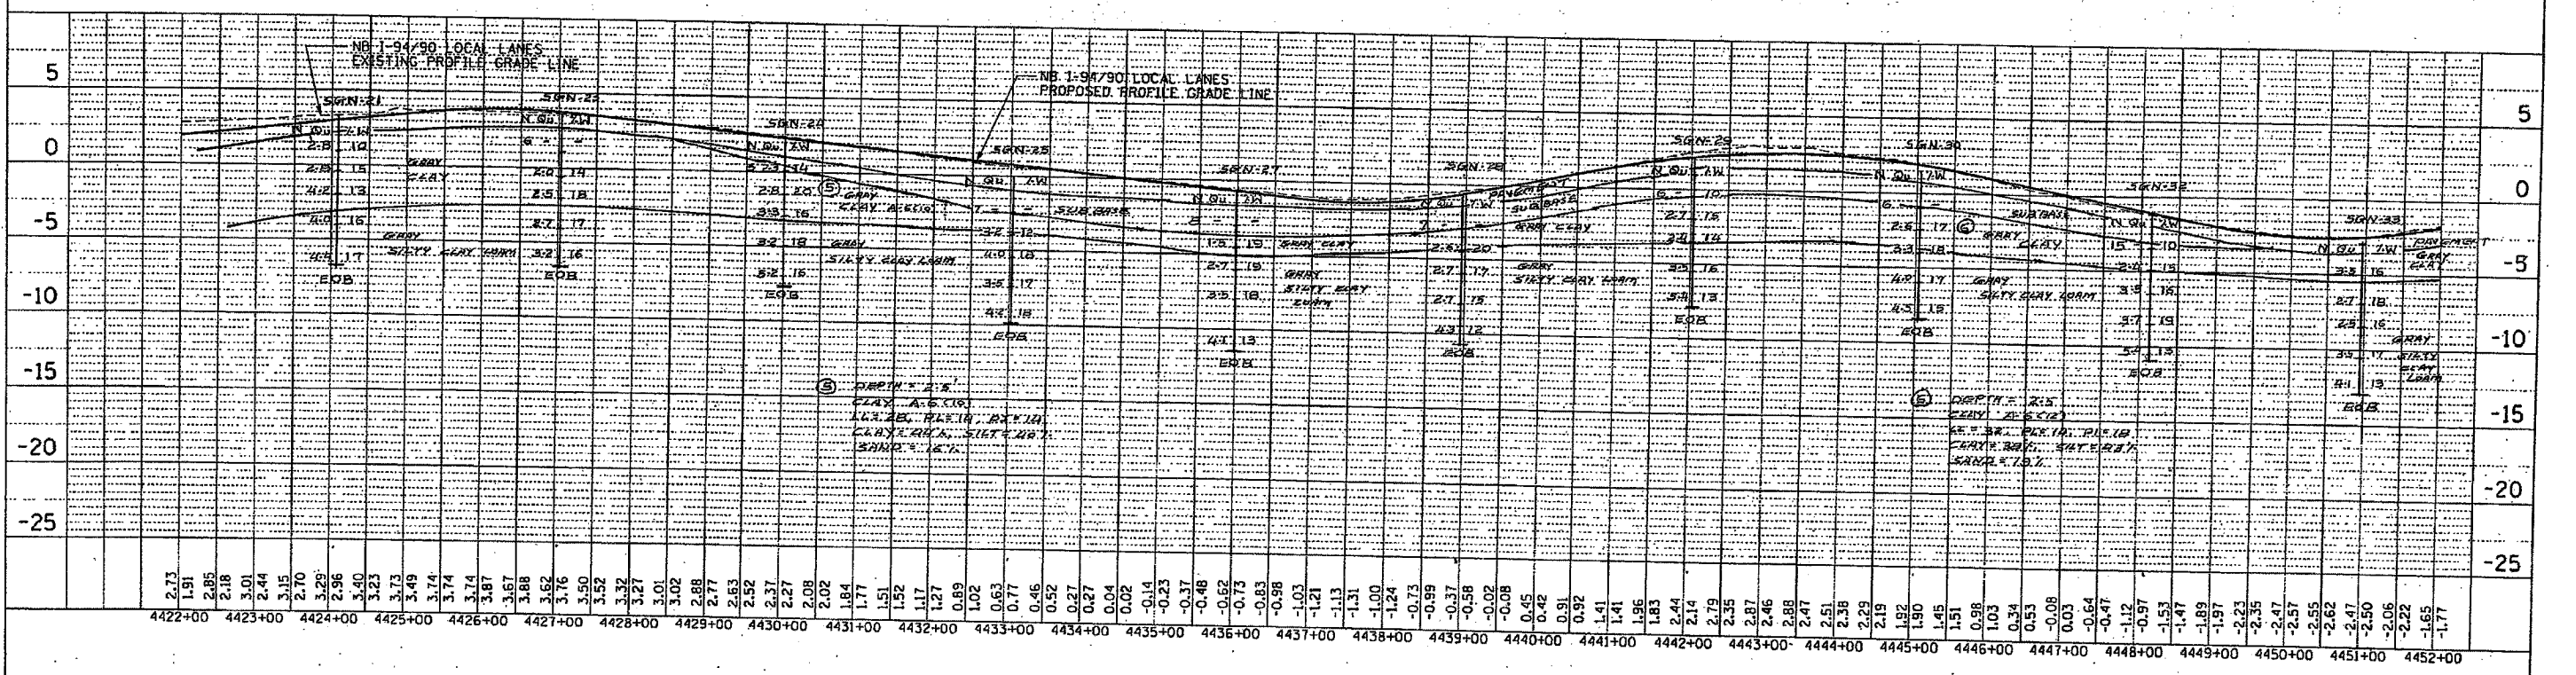


F.A. I. RTE.	SECTION	COUNTY	TOTAL SHEETS	SHEET NO.
94	*	COOK		1740
STA.	TO STA.			
FED. ROAD DIST. NO.	ILLINOIS	FED. AID PROJECT		
* - PENDING I.O.O.T. PROGRAMMING				

PLAN	DATE	BY
DATE		
BY		
NOTE BOOK		
NO. OF PAGES		
FILE NAME		

PROFILE	DATE	BY
DATE		
BY		
NOTE BOOK		
NO. OF PAGES		
FILE NAME		

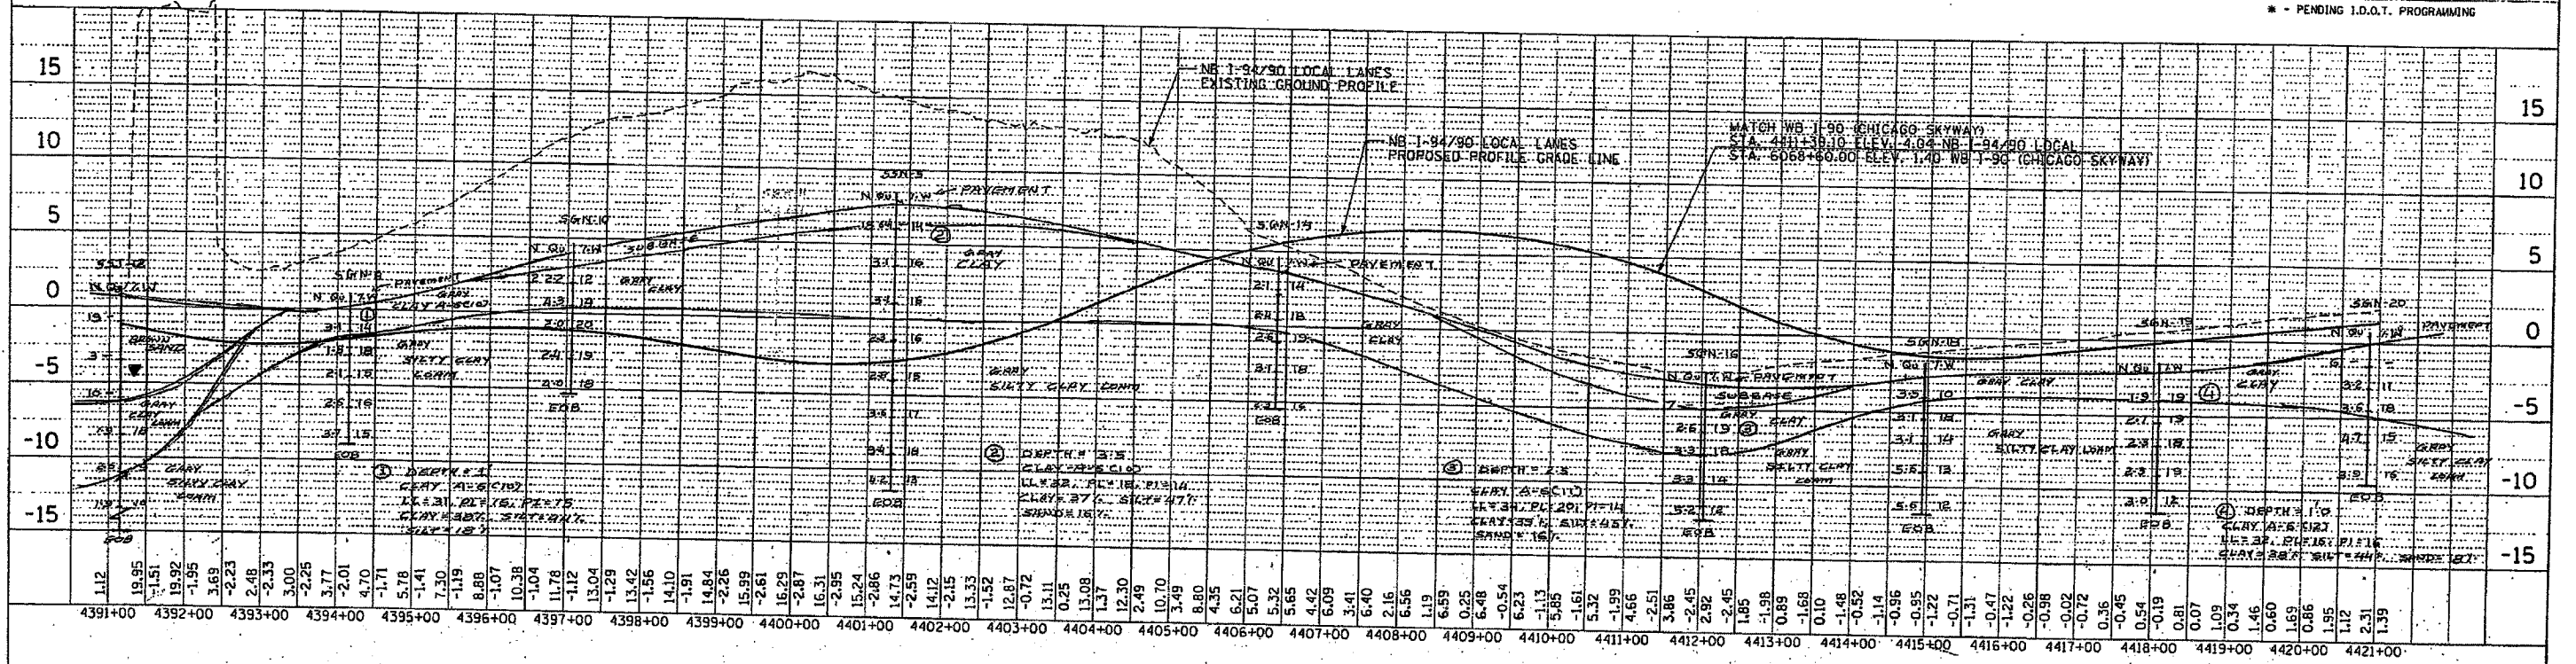

m:\p0468\civil\02-dc\shy\soil\profile\468ex07_03_01.sht
 11/27/2003

CTE 40256

NB I-94 AND I-94/90 LOCAL LANES PROFILE (STA. 4392+00 TO STA. 4452+00)

SCALE: HORIZ. 1"=100'
VERT. 1"=5'

EXHIBIT NO. 7.3.1