


F.A.J. RTE.	SECTION	COUNTY	TOTAL SHEETS	SHEET NO.
94	*	COOK		276
STA.	TO STA.			
FED. ROAD DIST. NO.		ILLINOIS FED. AID PROJECT		
* - PENDING I.D.O.T. PROGRAMMING				

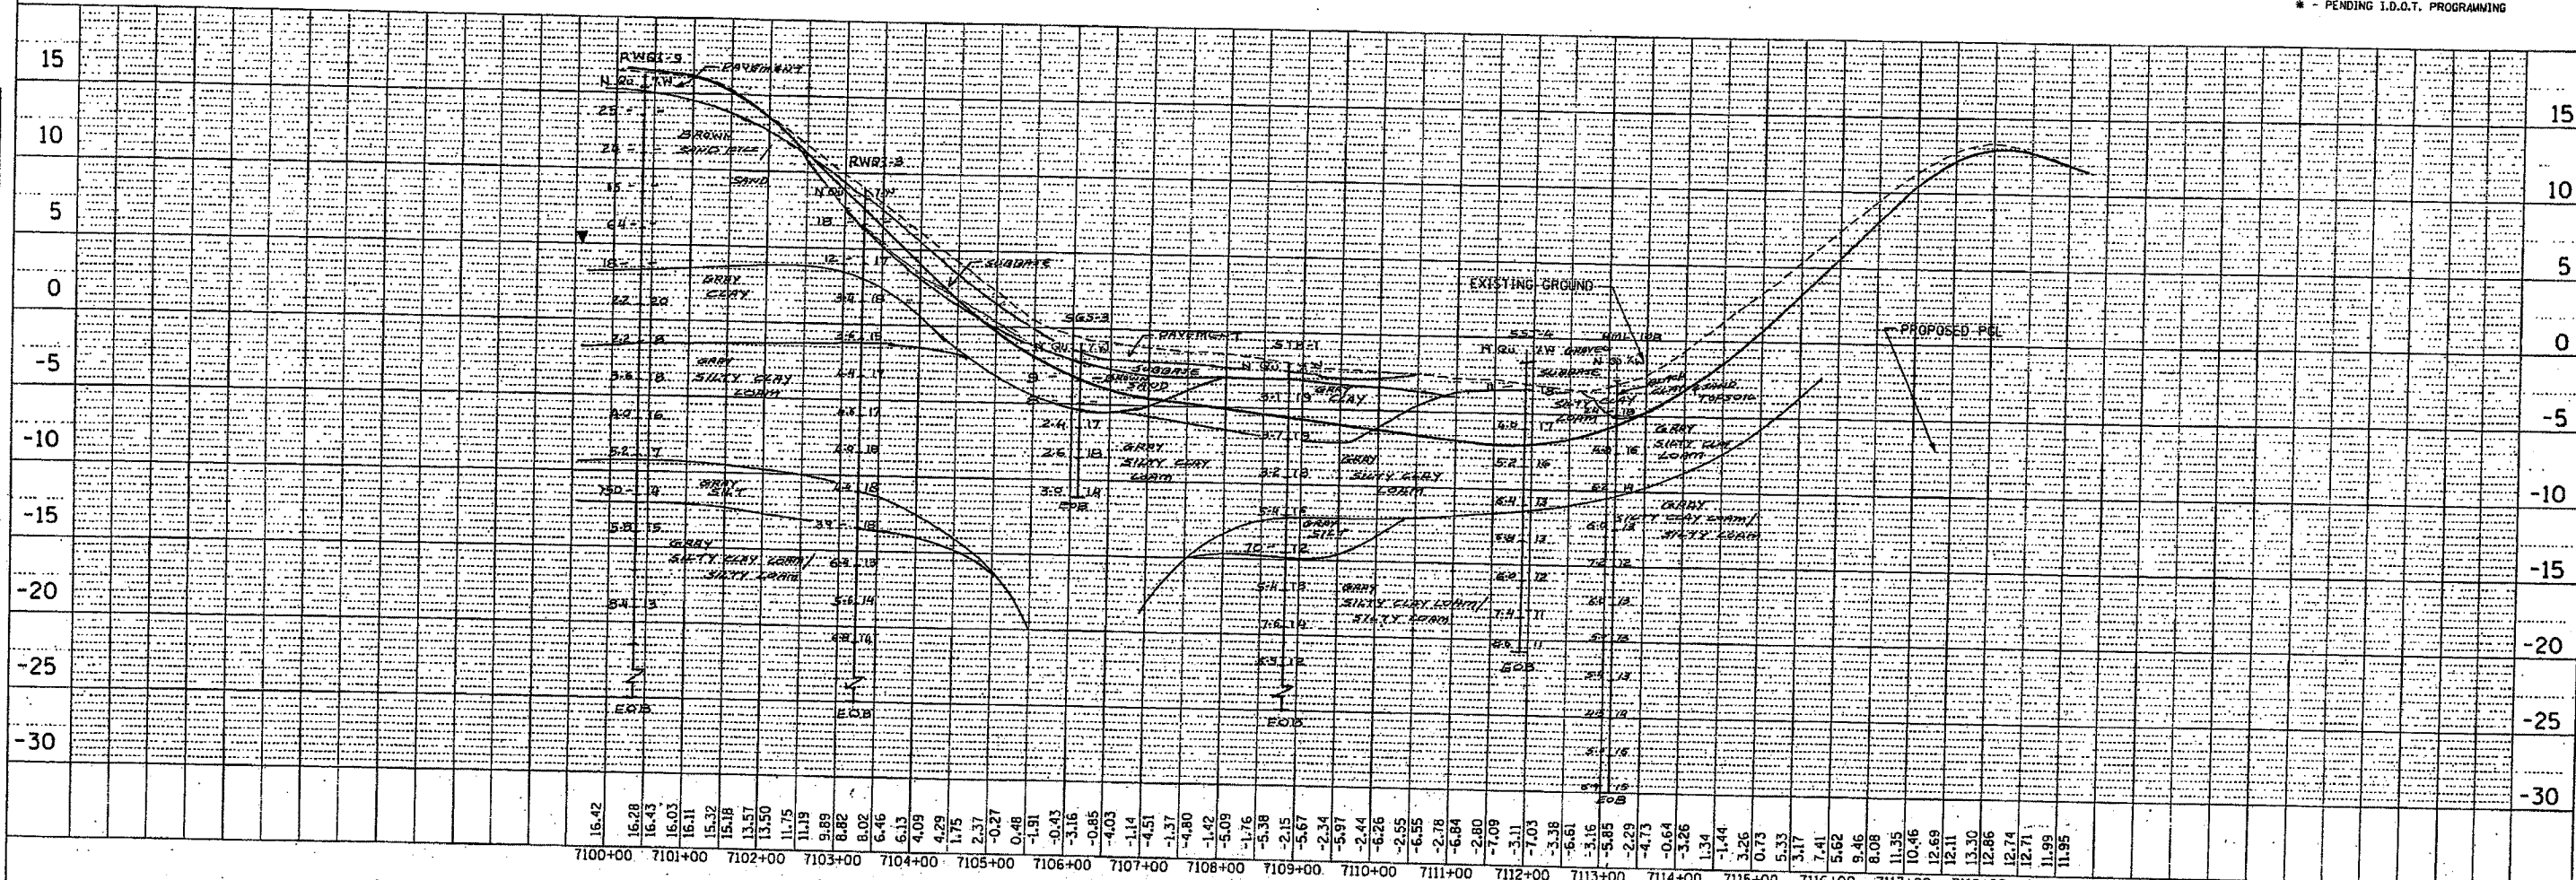

RAMP 67D71A - SB COLLECTOR - DISTRIBUTOR ROAD BETWEEN 71ST AND 67TH STREETS

PLAN	DATE
REVISION	BY
PLotted	
Checked	
Approved	
File Name	

PROFILE	DATE
Surveyed	
Checked	
Approved	
File Name	

\\p40468\civil\02-dc\sh\soil\p\offile\468exh07_14_04.dwt
11/2/2003

CTE 40256

SB RAMP PROFILES

SCALE: HORIZ. 1"=100'
VERT. 1"=5'
EXHIBIT NO. 7.14.4