


F.A. RTE.	SECTION	COUNTY	TOTAL SHEETS	SHEET NO.
55	2006-031	WILL.	137	113
STA. 156+00.00 TO STA. 157+00.00				
FED. ROAD DIST. NO. ILLINOIS FED. AID PROJECT				

60 50 40 30 20 10 0 10 20 30 40 50 60 70 80 90 100 110 120 130 140 150 160

DATE	BY
REVISIONS	
NO.	DESCRIPTION
1	
2	
DATE	BY
REVISIONS	
NO.	DESCRIPTION
1	
2	
PLOT DATE = #DATE#
 FILE NAME = #FILE#
 PLOT SCALE = #SCALE#
 USER NAME = #USER#

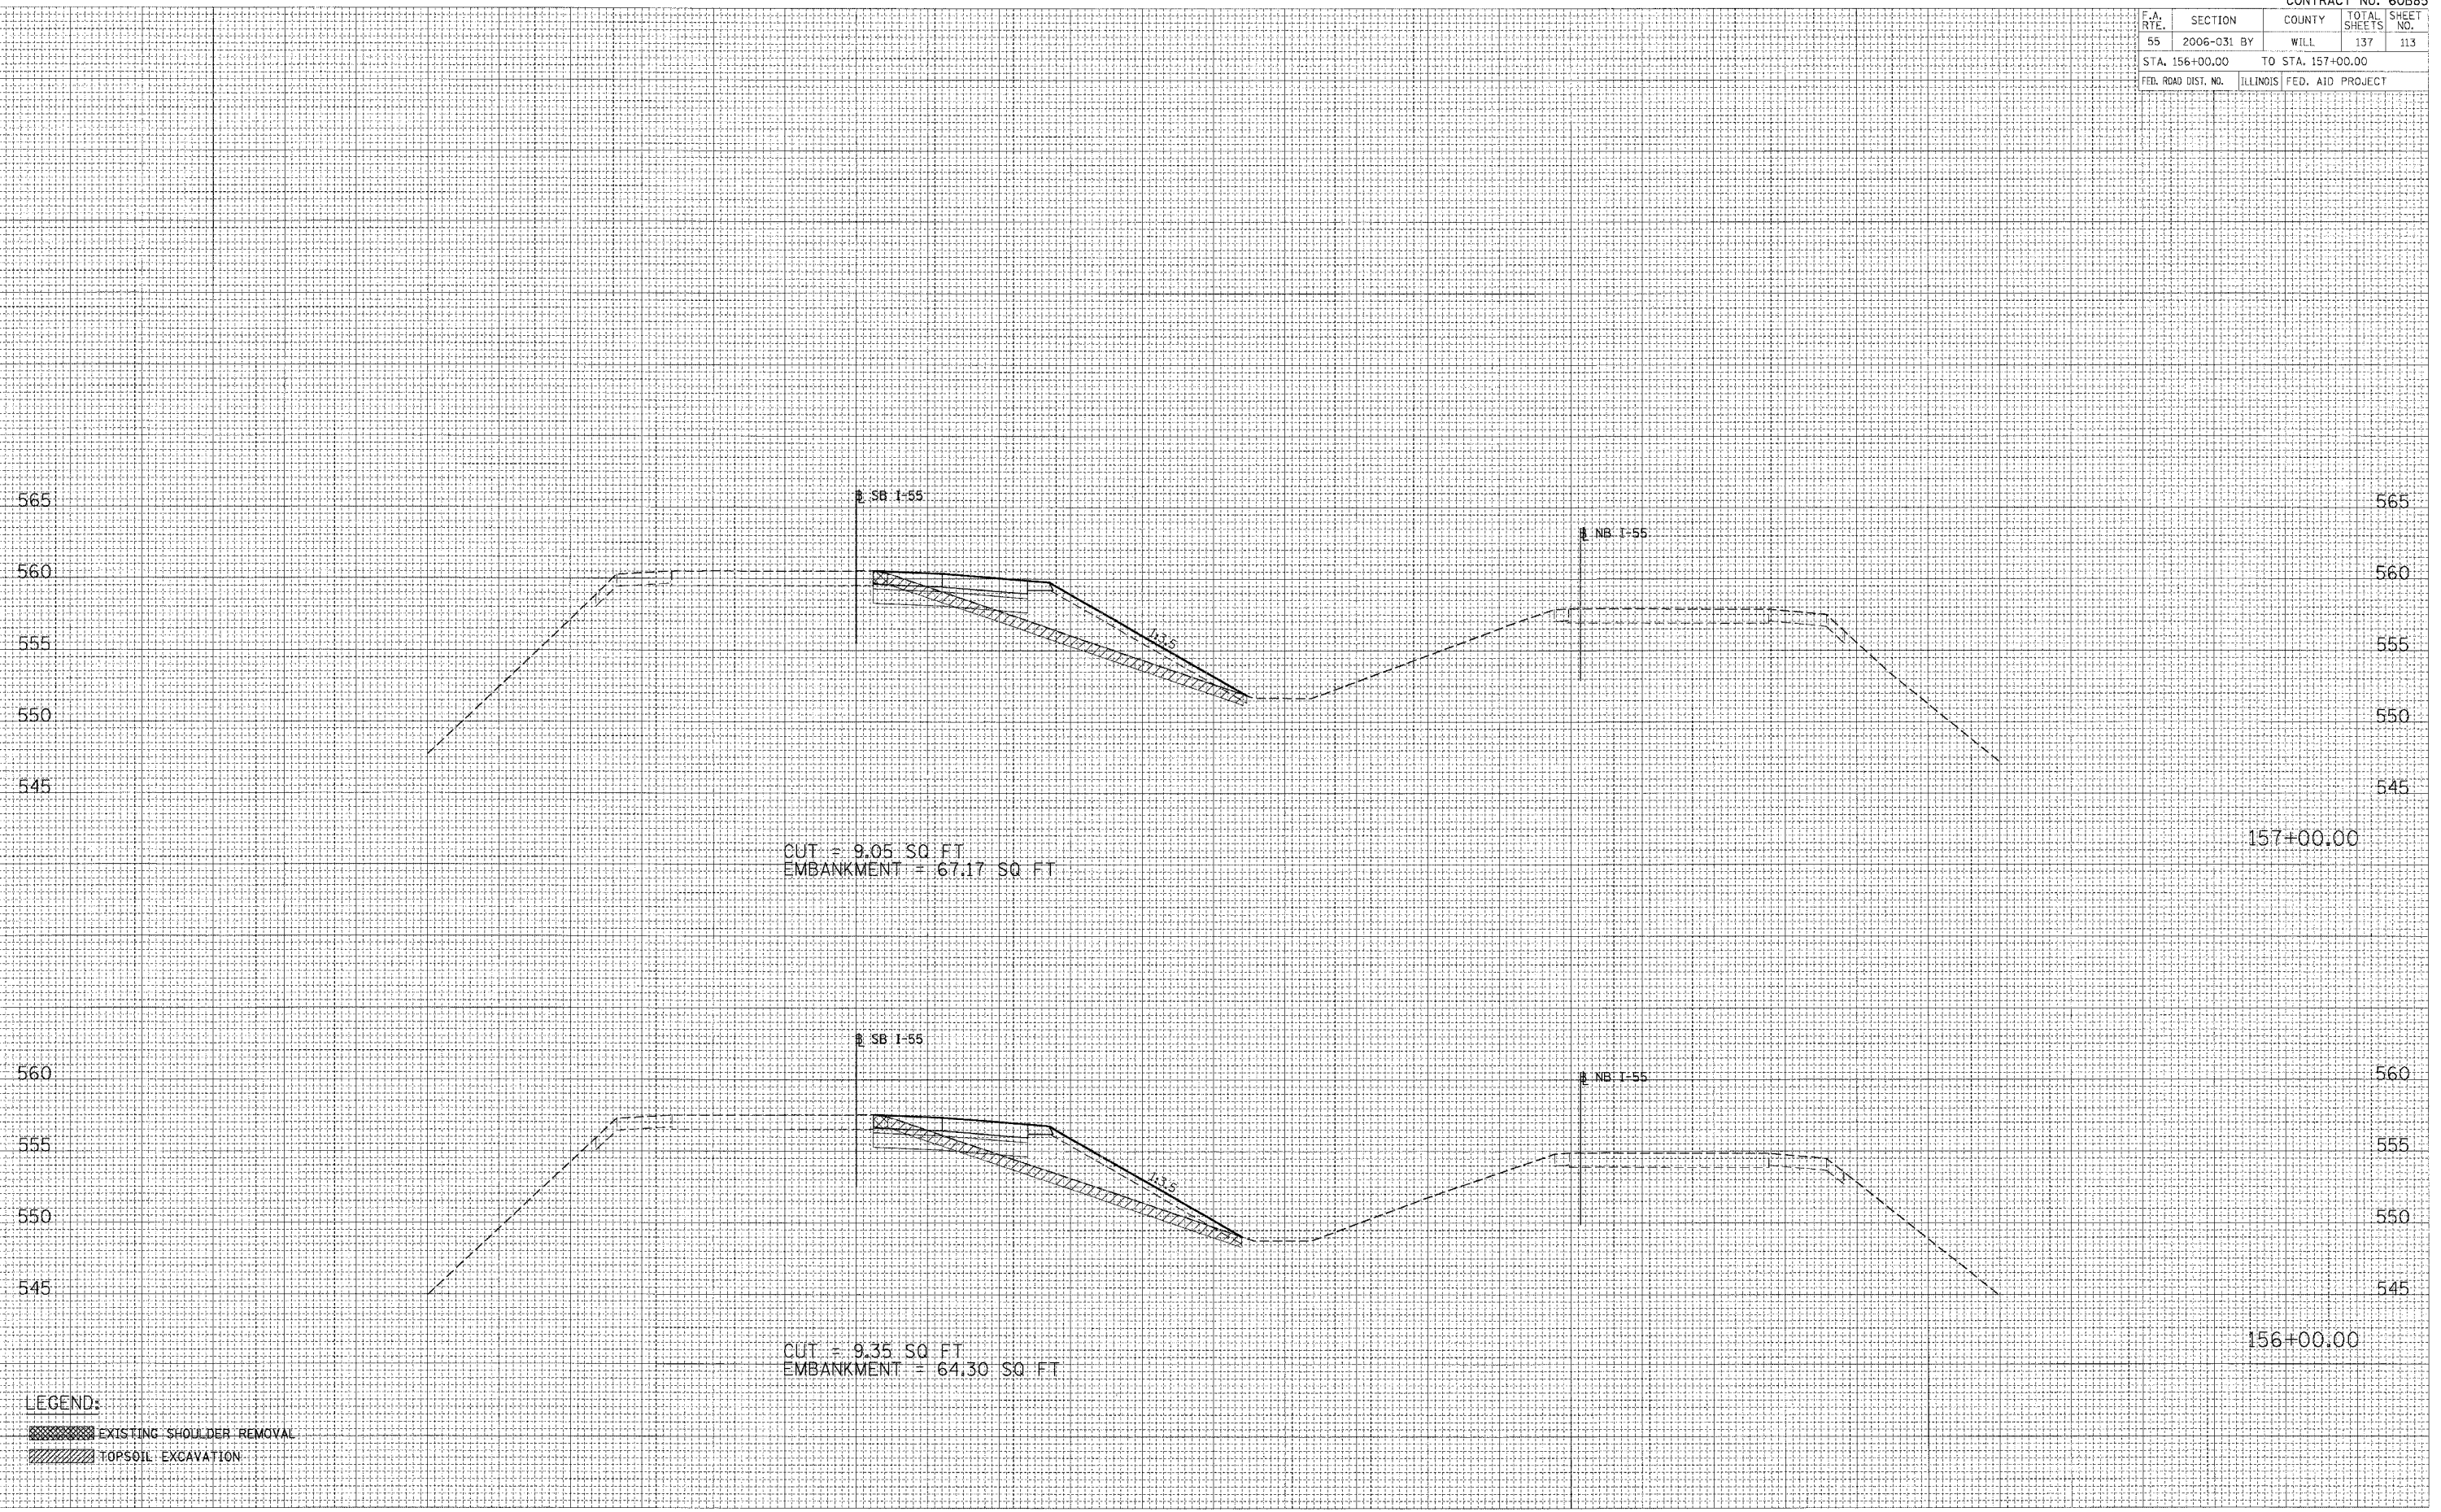

LEGEND:
 EXISTING SHOULDER REMOVAL
 TOPSOIL EXCAVATION