

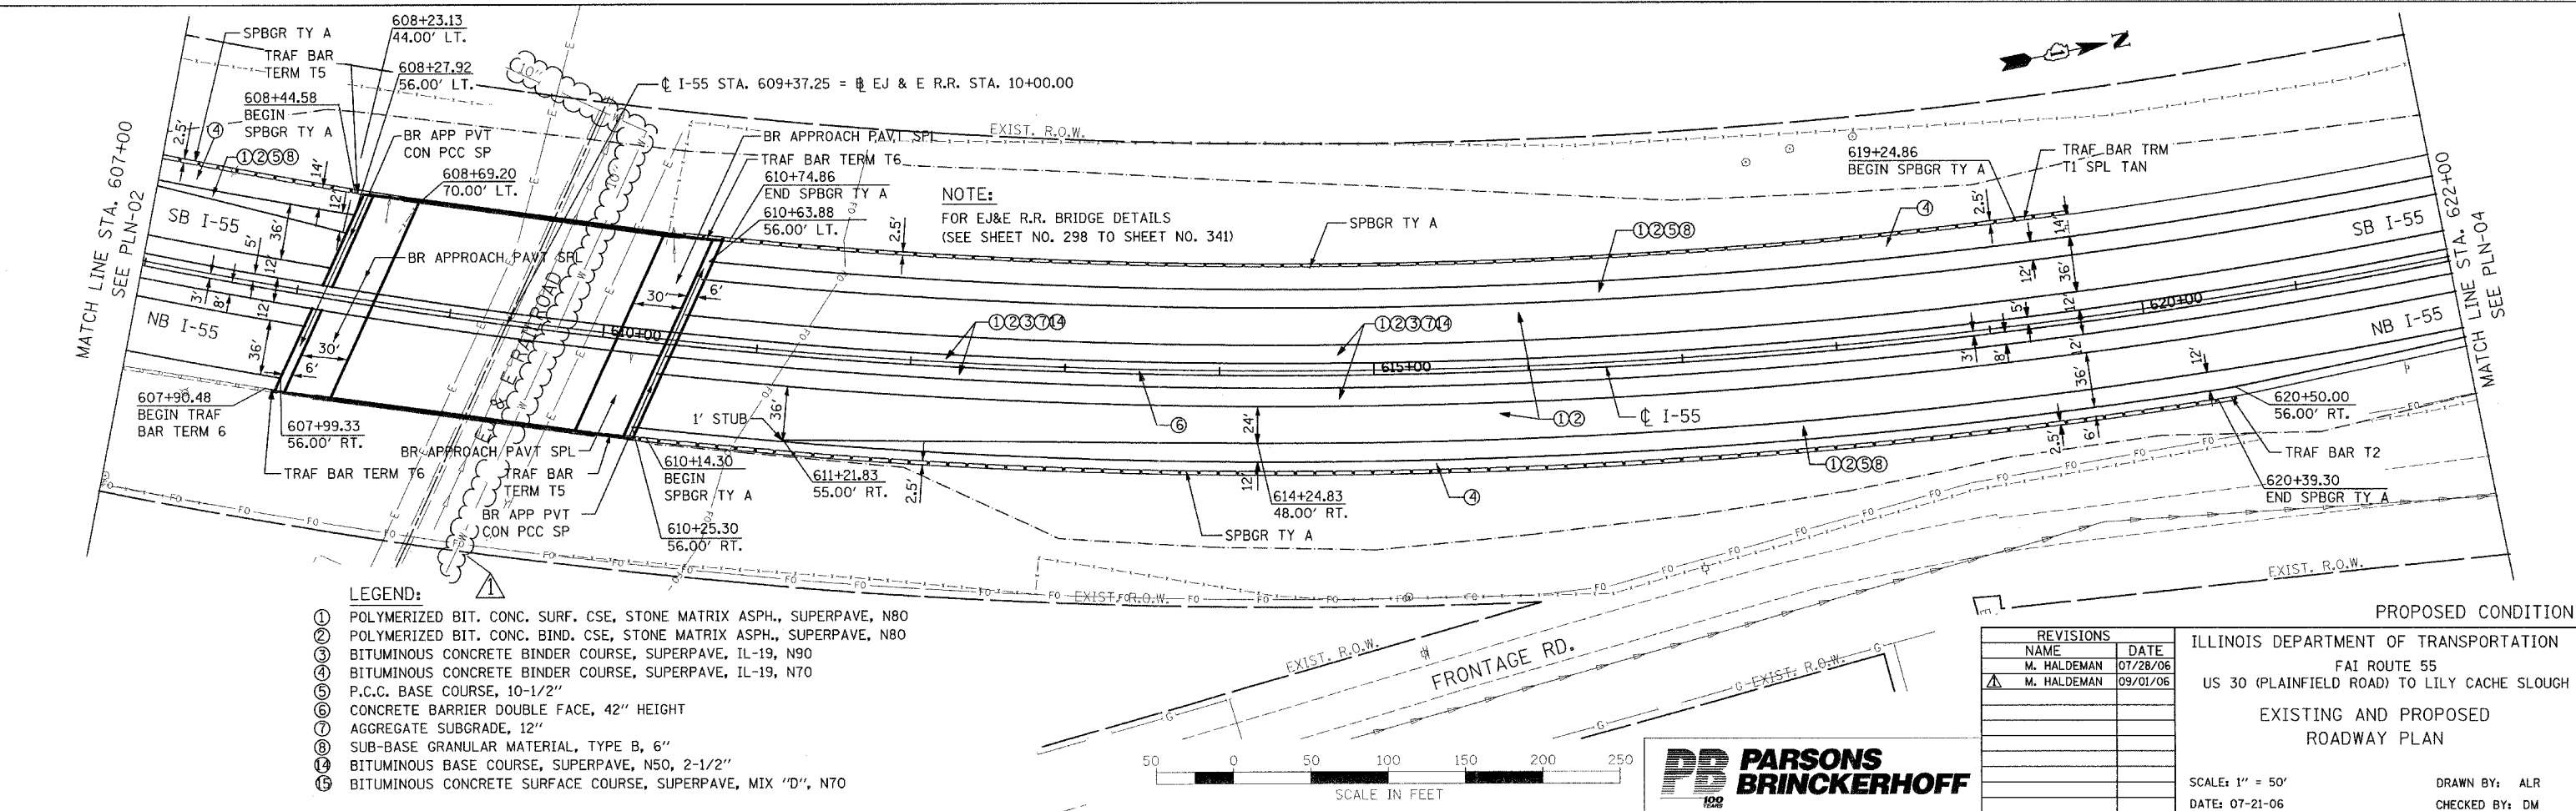


F.A.P. RTE.	SECTION	COUNTY	TOTAL SHEETS	SHEET NO.
55	2006-032 BY	WILL	505	58
STA. 607+00		TO STA. 622+00		
FED. ROAD DIST. NO. 1		ILLINOIS FED. AID PROJECT		
PLN-03 OF 11				

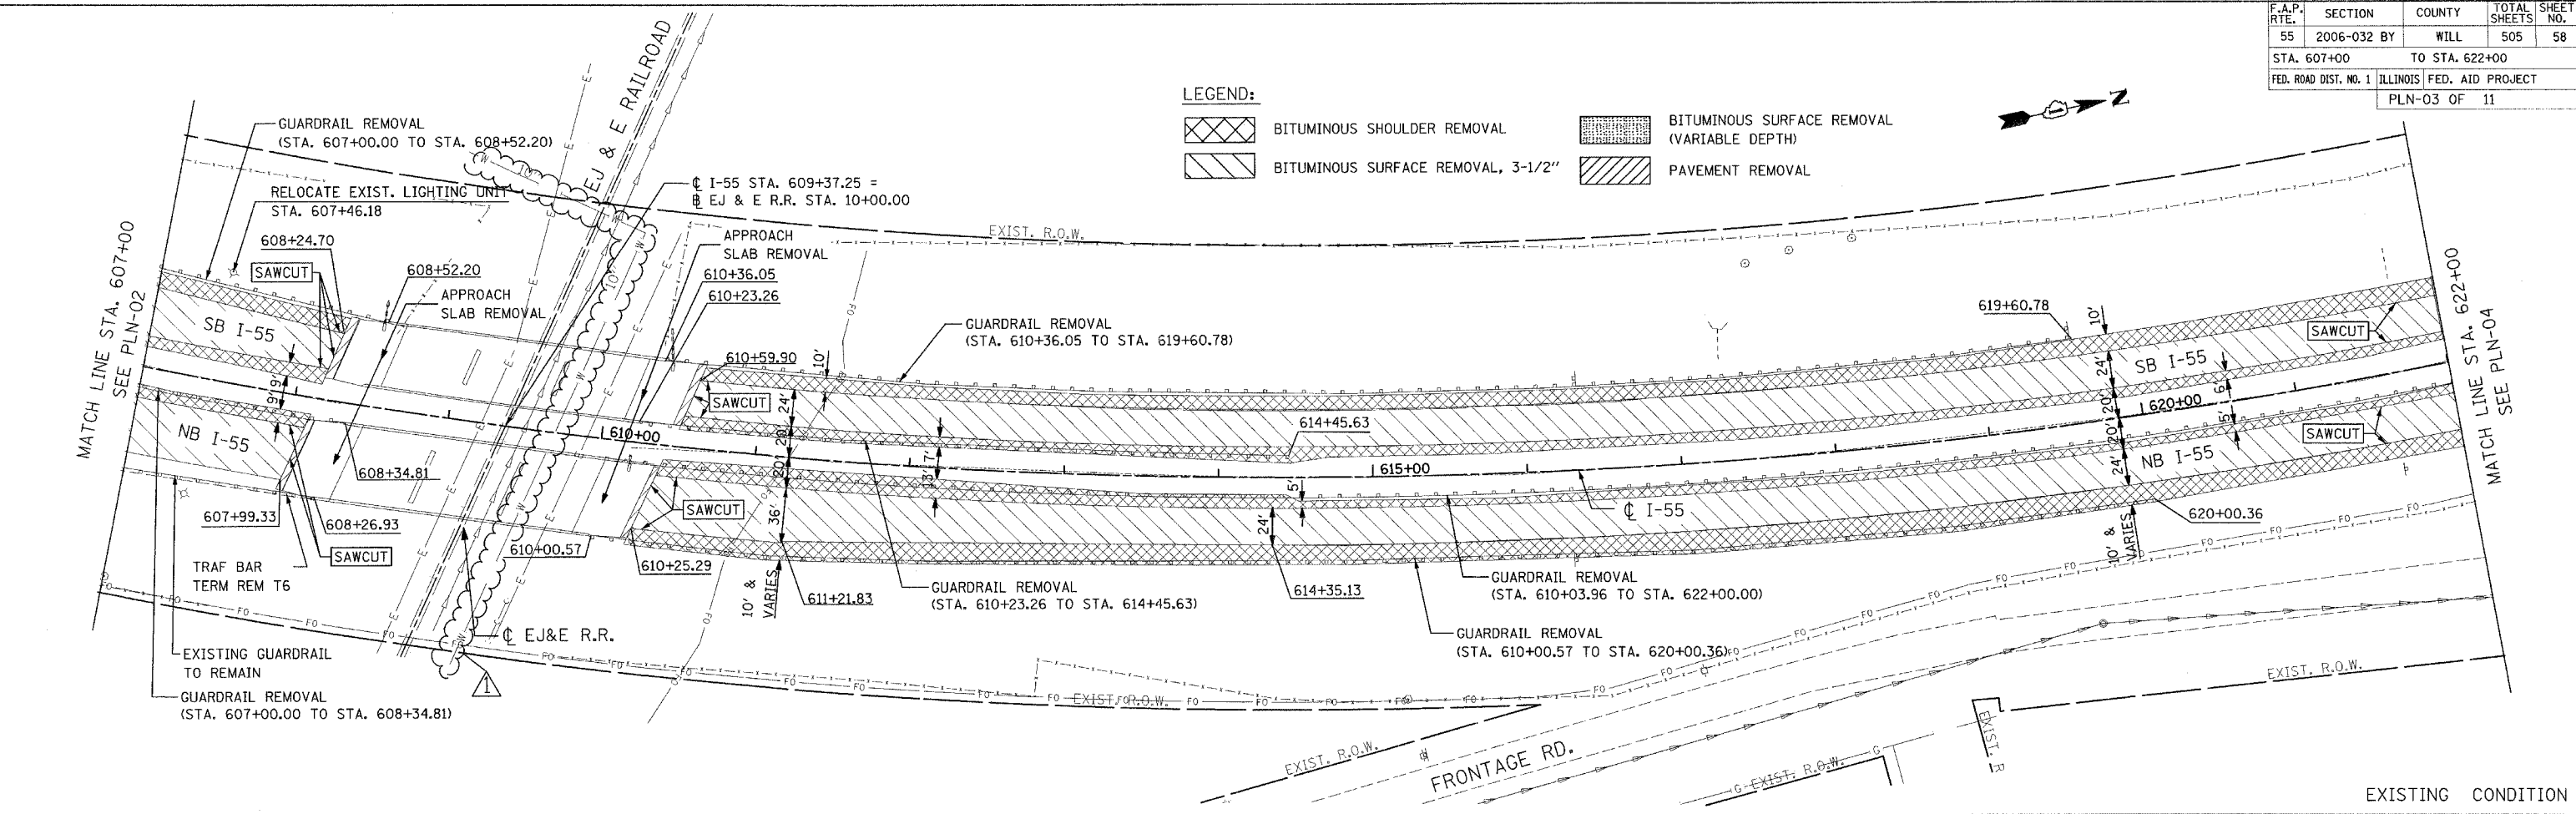

NOTE:
FOR EJ&E R.R. BRIDGE DETAILS
(SEE SHEET NO. 298 TO SHEET NO. 341)

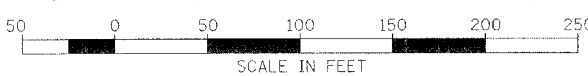

REVISIONS	
NAME	DATE
M. HALDEMAN	07/28/06
M. HALDEMAN	09/01/06

ILLINOIS DEPARTMENT OF TRANSPORTATION
 FAI ROUTE 55
 US 30 (PLAINFIELD ROAD) TO LILY CACHE SLOUGH
 EXISTING AND PROPOSED
 ROADWAY PLAN

SCALE: 1" = 50'
 DATE: 07-21-06

DRAWN BY: ALR
 CHECKED BY: DM

FINAL