


FINAL SURVEY BY DATE
 SURVEYED BY
 PLOTTED BY
 NOTE BOOK NO.
 AREAS CHECKED

ORIGINAL SURVEY BY DATE
 SURVEYED BY
 PLOTTED BY
 NOTE BOOK NO.
 AREAS CHECKED

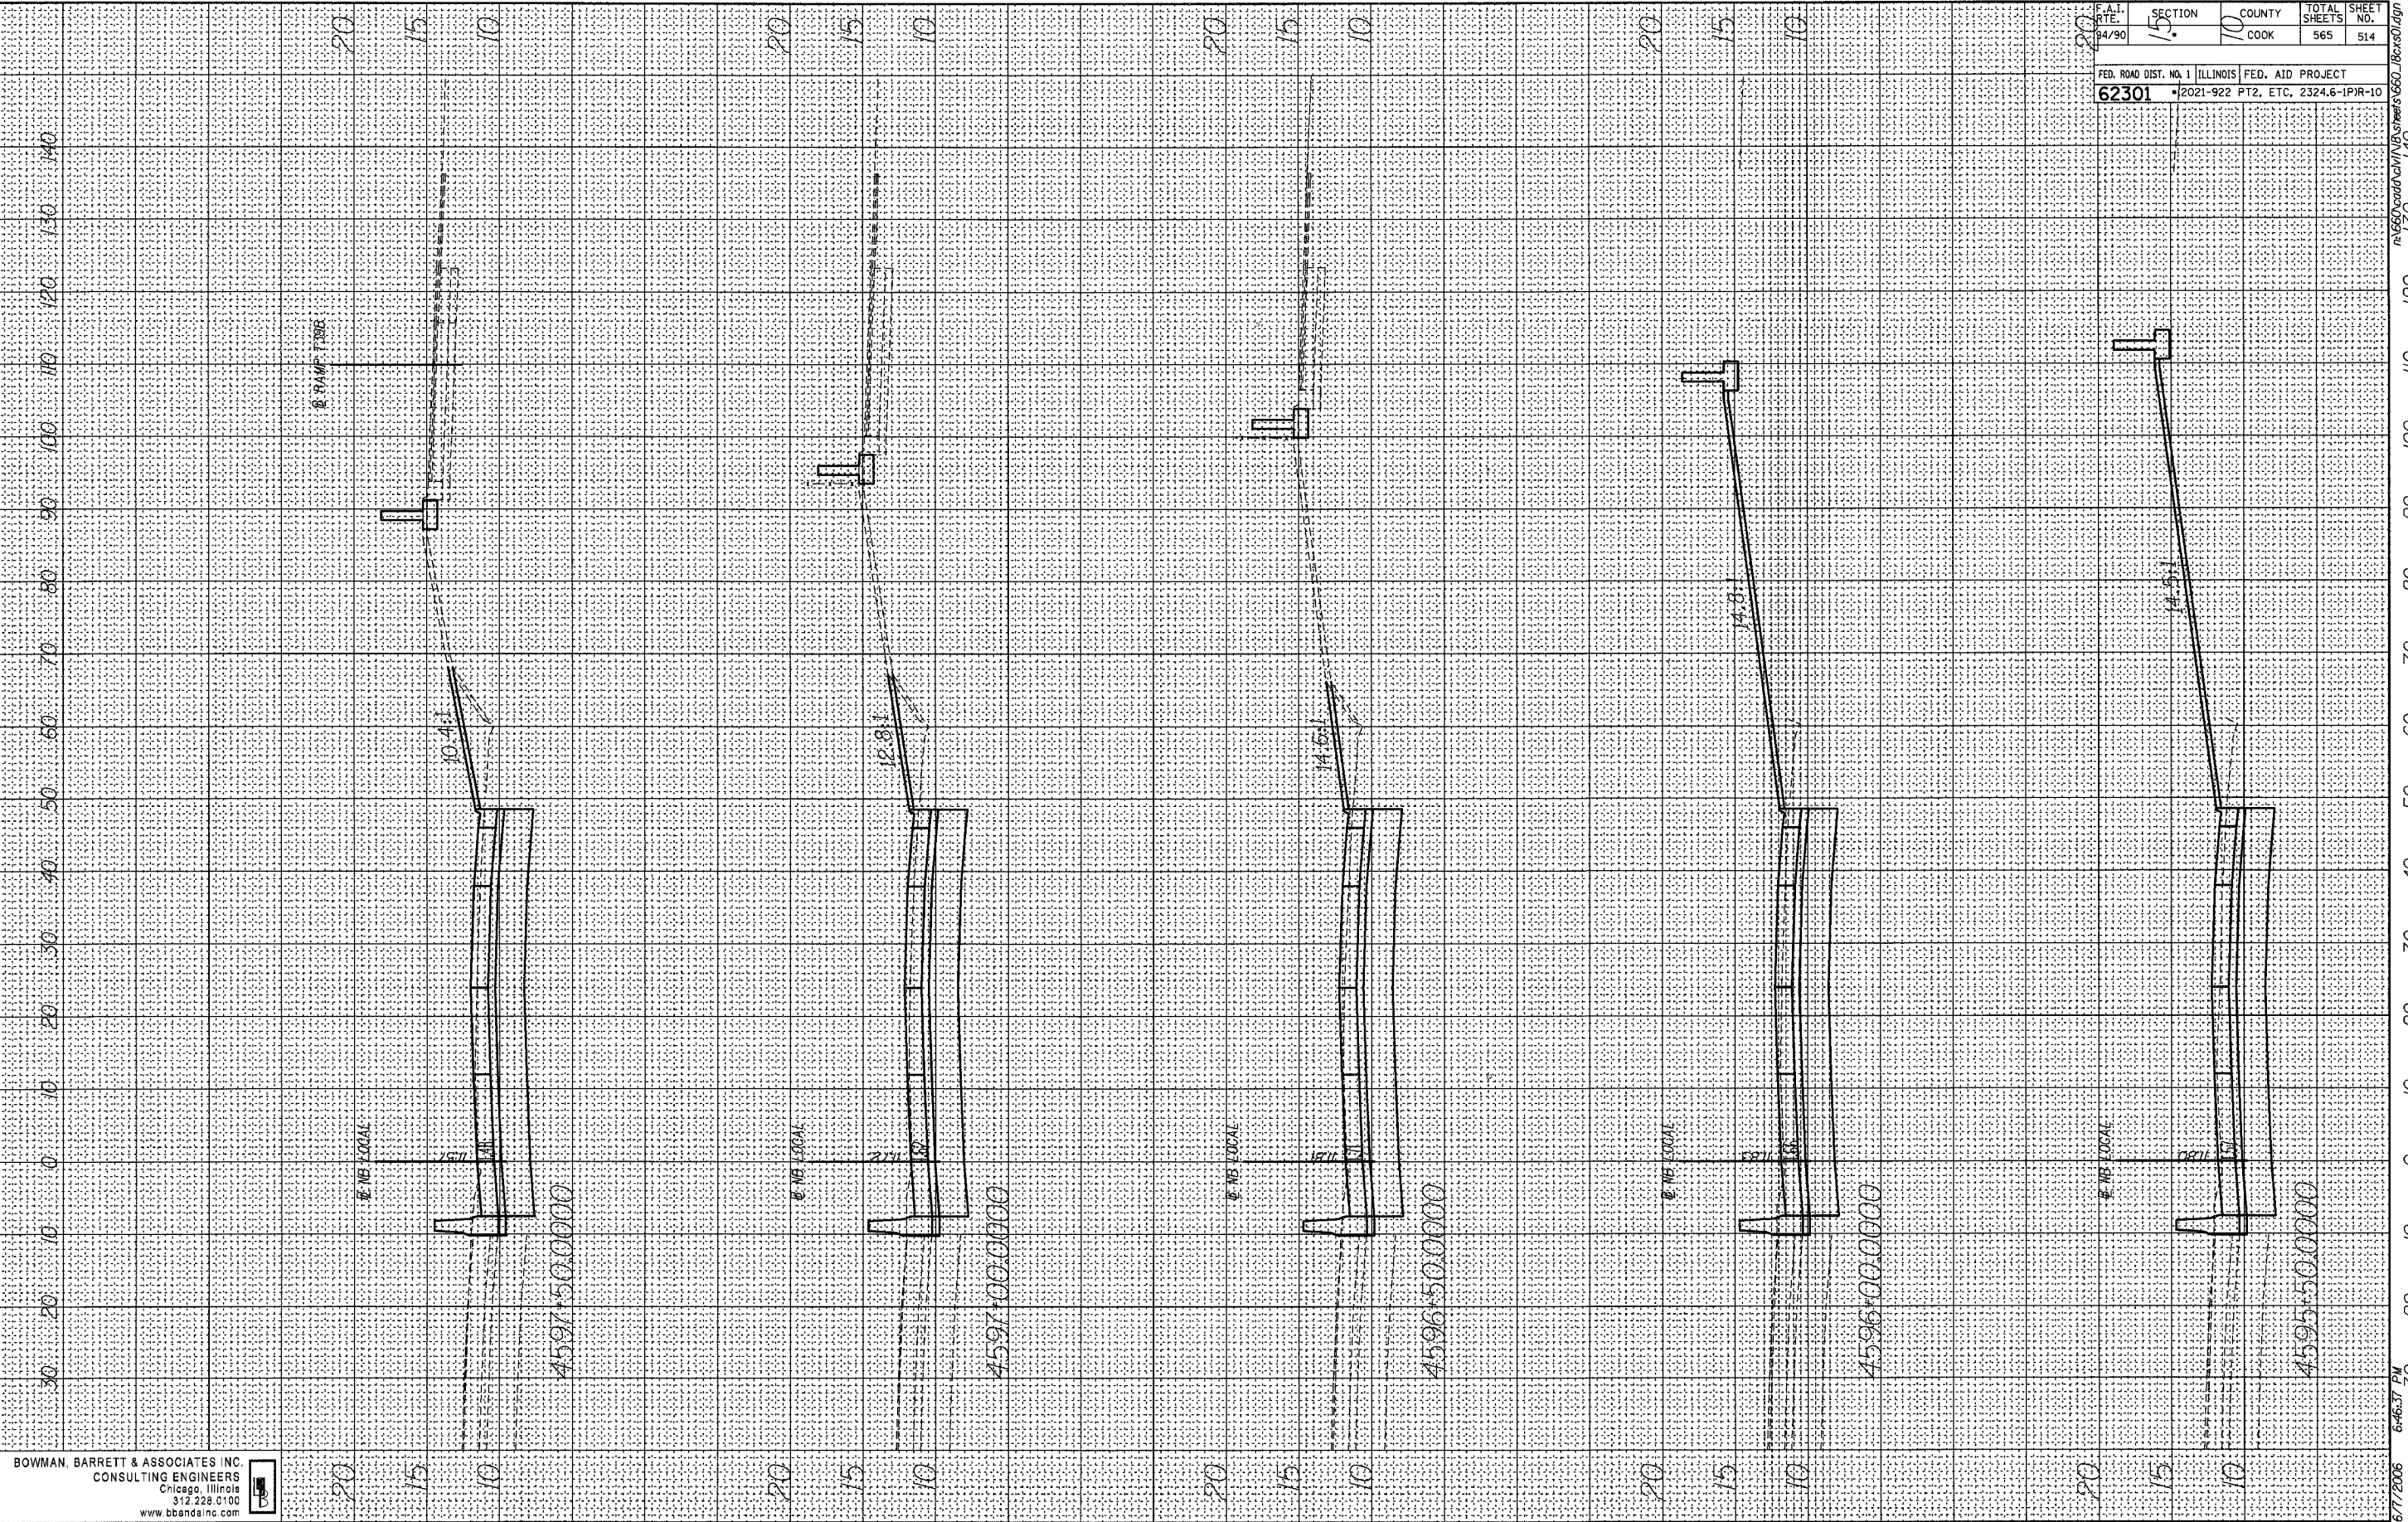

F.A.I. DATE	SECTION	COUNTY	TOTAL SHEETS	SHEET NO.
04/90	15	COOK	565	514
FED. ROAD DIST. NO. 1		ILLINOIS FED. AID PROJECT		
62301		2021-922 PT2, ETC. 2324.6-IP1R-10		

6/7/2006 6:46:37 PM