


FINAL SURVEY
 SUBMITTED BY _____ DATE _____
 NOTE BOOK NO. _____
 TEMPLATE AREAS CHECKED _____
 AREAS CHECKED _____

ORIGINAL SURVEY
 SUBMITTED BY _____ DATE _____
 NOTE BOOK NO. _____
 TEMPLATE AREAS CHECKED _____
 AREAS CHECKED _____

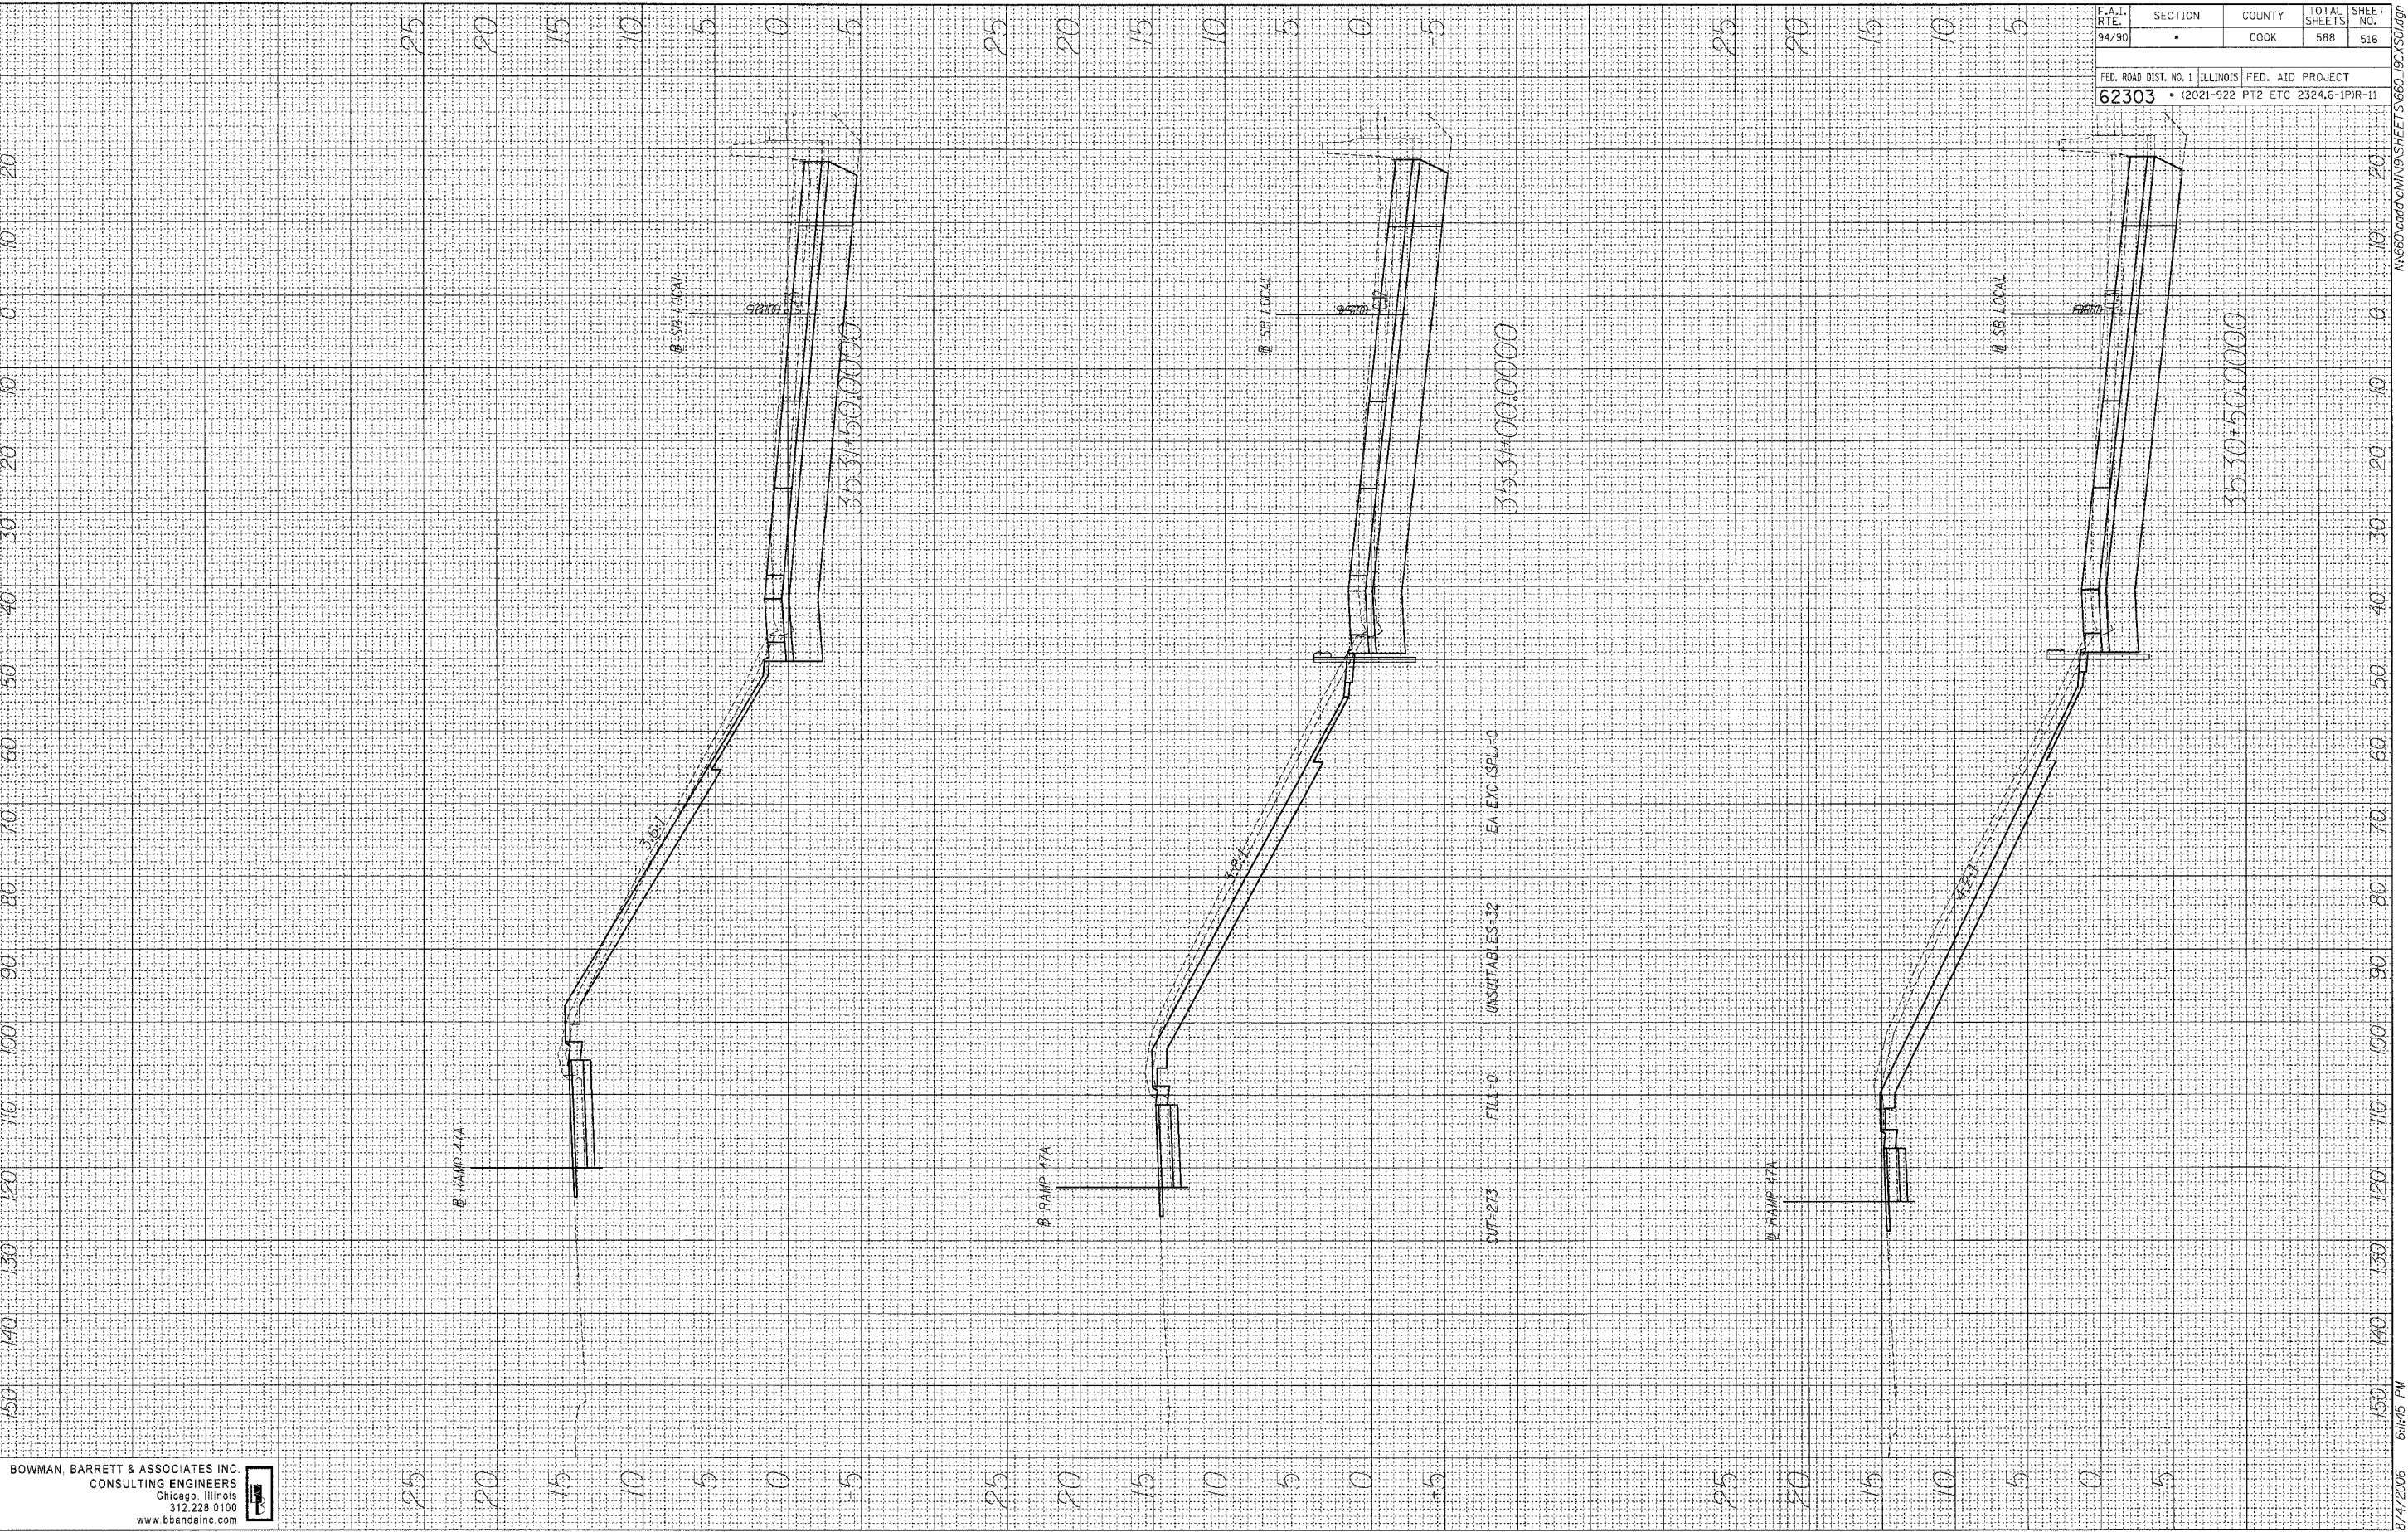

| F.A.I. RTE. | SECTION | COUNTY | TOTAL SHEETS | SHEET NO. |
|-------------|---------|--------|--------------|-----------|
| 94/90 | • | COOK | 588 | 516 |

FED. ROAD DIST. NO. 1 ILLINOIS FED. AID PROJECT
 62303 • (2021-922 PT2 ETC 2324.6-1P1R-11)

BOWMAN, BARRETT & ASSOCIATES INC.
 CONSULTING ENGINEERS
 Chicago, Illinois
 312.228.0100
 www.bbainc.com

8/4/2006 6:45 PM