


DATE	
BY	
ORIGINAL SURVEY	
DICTIONARY	
TEMPLATE	
AREAS CHECKED	
NO.	

DATE	
BY	
ORIGINAL SURVEY	
DICTIONARY	
TEMPLATE	
AREAS CHECKED	
NO.	

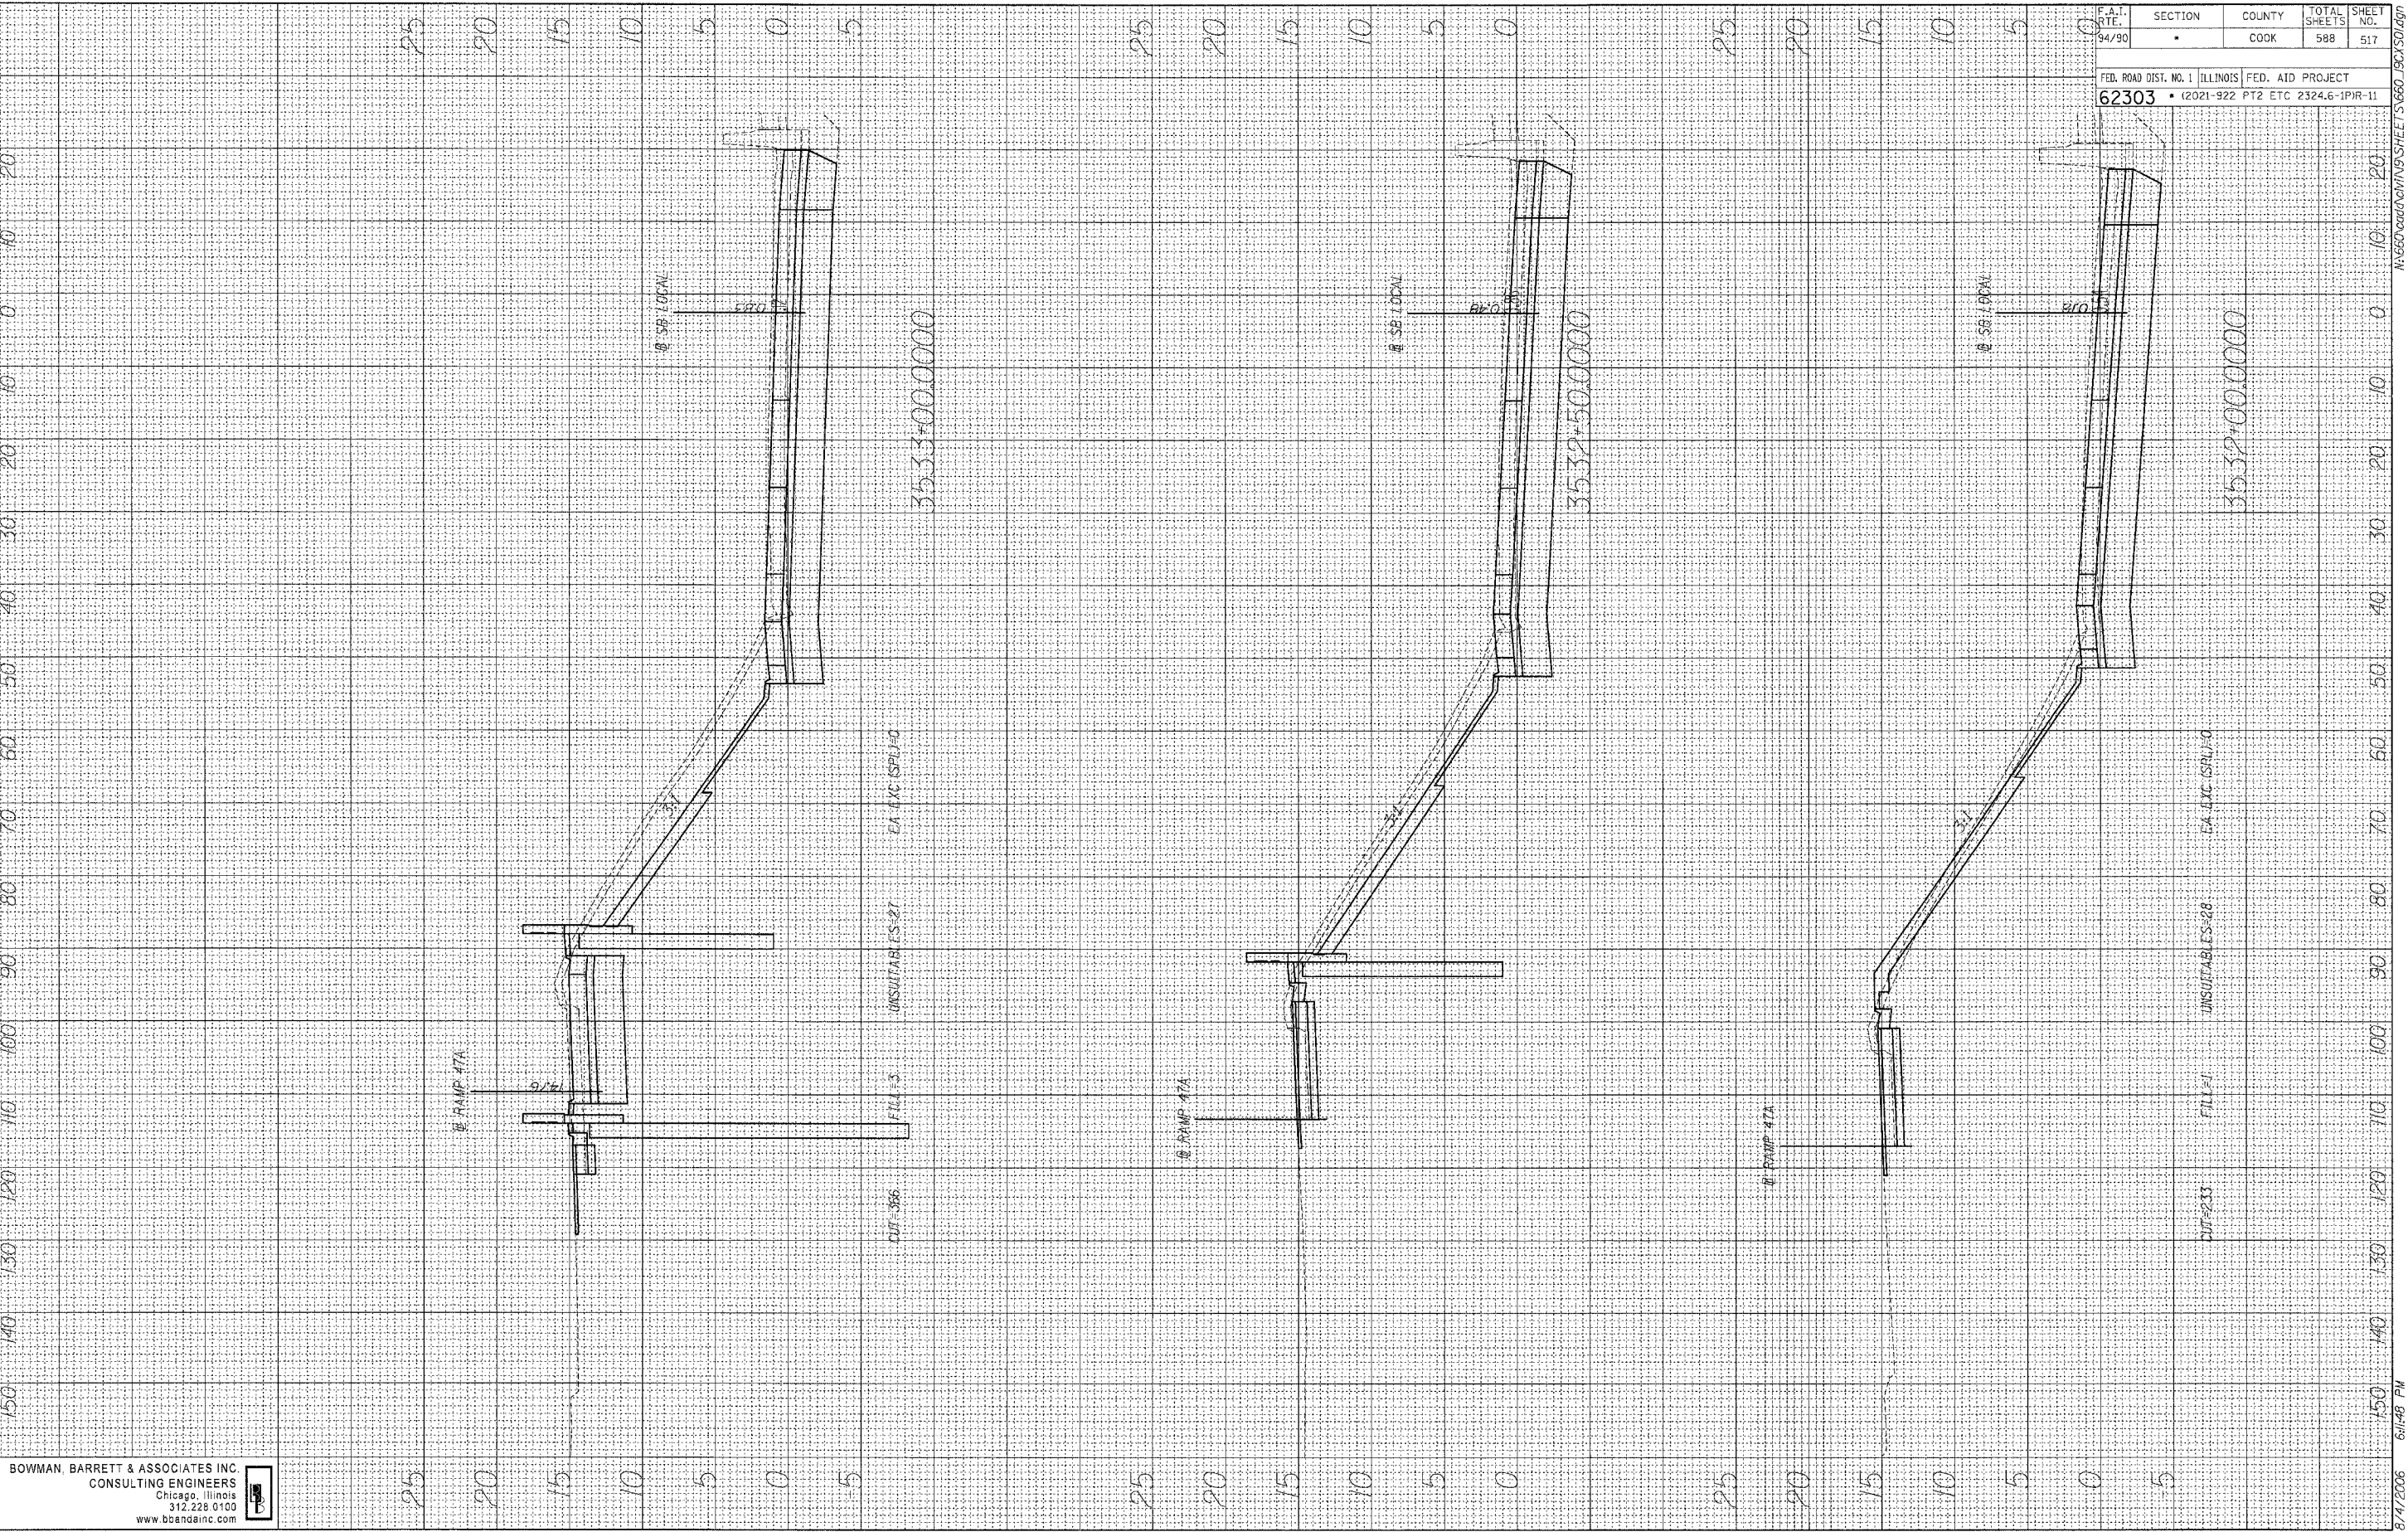

F.A.T. RITE.	SECTION	COUNTY	TOTAL SHEETS	SHEET NO.
94/90		COOK	588	517
FED. ROAD DIST. NO. 1 ILLINOIS FED. AID PROJECT				
62303 • (2021-922 PT2 ETC 2324.6-1PIR-11)				

BOWMAN BARRETT & ASSOCIATES INC.
 CONSULTING ENGINEERS
 Chicago, Illinois
 312.228.0100
 www.bbainc.com

8/1/2006 6:14:48 PM N:\660\addendum\94\SHEETS\660_517\517.dwg