


FINAL SURVEY	SURVEYED	BY	DATE
NOTE BOOK NO.	FLIPPED		
	TEMPLATE		
	AREAS CHECKED		

ORIGINAL SURVEY	SURVEYED	BY	DATE
NOTE BOOK NO.	FLIPPED		
	TEMPLATE		
	AREAS CHECKED		

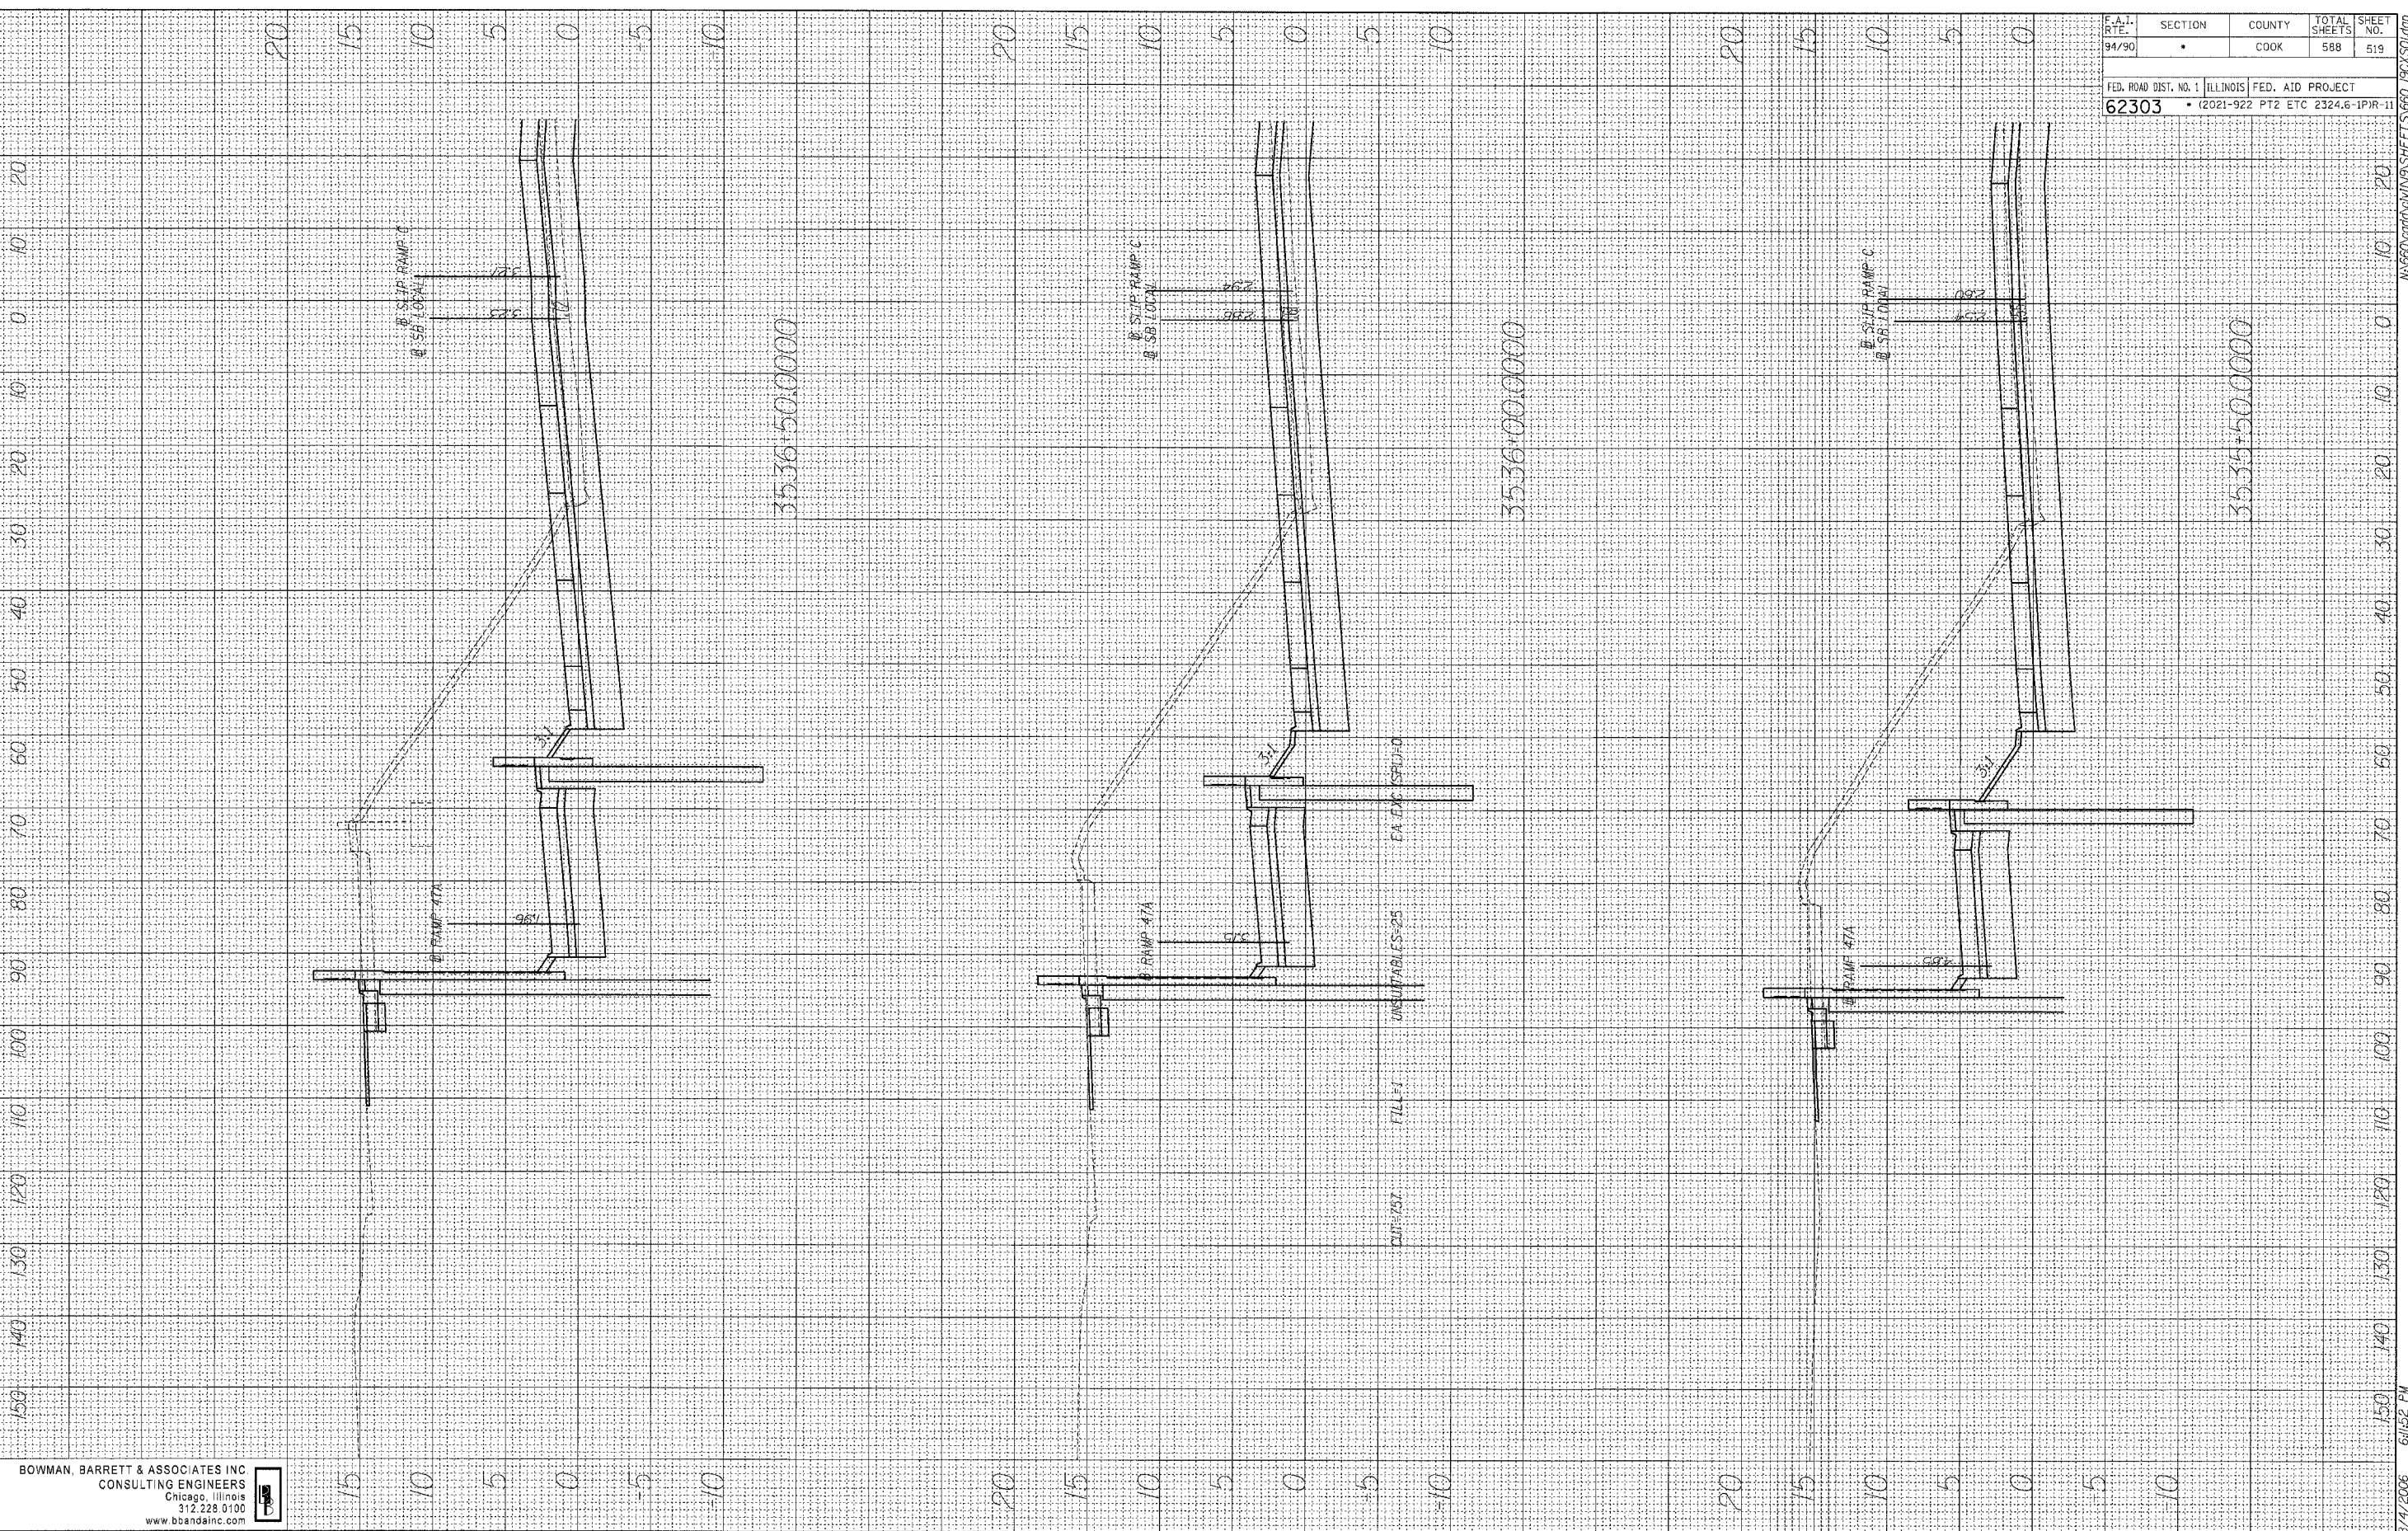

F.A.I. RTE.	SECTION	COUNTY	TOTAL SHEETS	SHEET NO.
94/90	*	COOK	588	519
FED. ROAD DIST. NO. 1 ILLINOIS		FED. AID PROJECT		
62303		• (2021-922 PT2 ETC 2324.6-1PR-11		

BOWMAN, BARRETT & ASSOCIATES INC.
CONSULTING ENGINEERS
Chicago, Illinois
312.225.0100
www.bbandsinc.com

8/14/2006 6:15:52 PM N:\660\road\CHINA\SHEETS\660_19C\501.dgn