


DATE _____
 BY _____
 SURVEY NO. _____
 ORIGINAL SURVEY BOOK NO. _____
 SURVEY TEMPLATE AREAS CHECKED _____
 FINAL SURVEY BOOK NO. _____
 SURVEY TEMPLATE AREAS CHECKED _____

DATE _____
 BY _____
 SURVEY NO. _____
 ORIGINAL SURVEY BOOK NO. _____
 SURVEY TEMPLATE AREAS CHECKED _____
 FINAL SURVEY BOOK NO. _____
 SURVEY TEMPLATE AREAS CHECKED _____

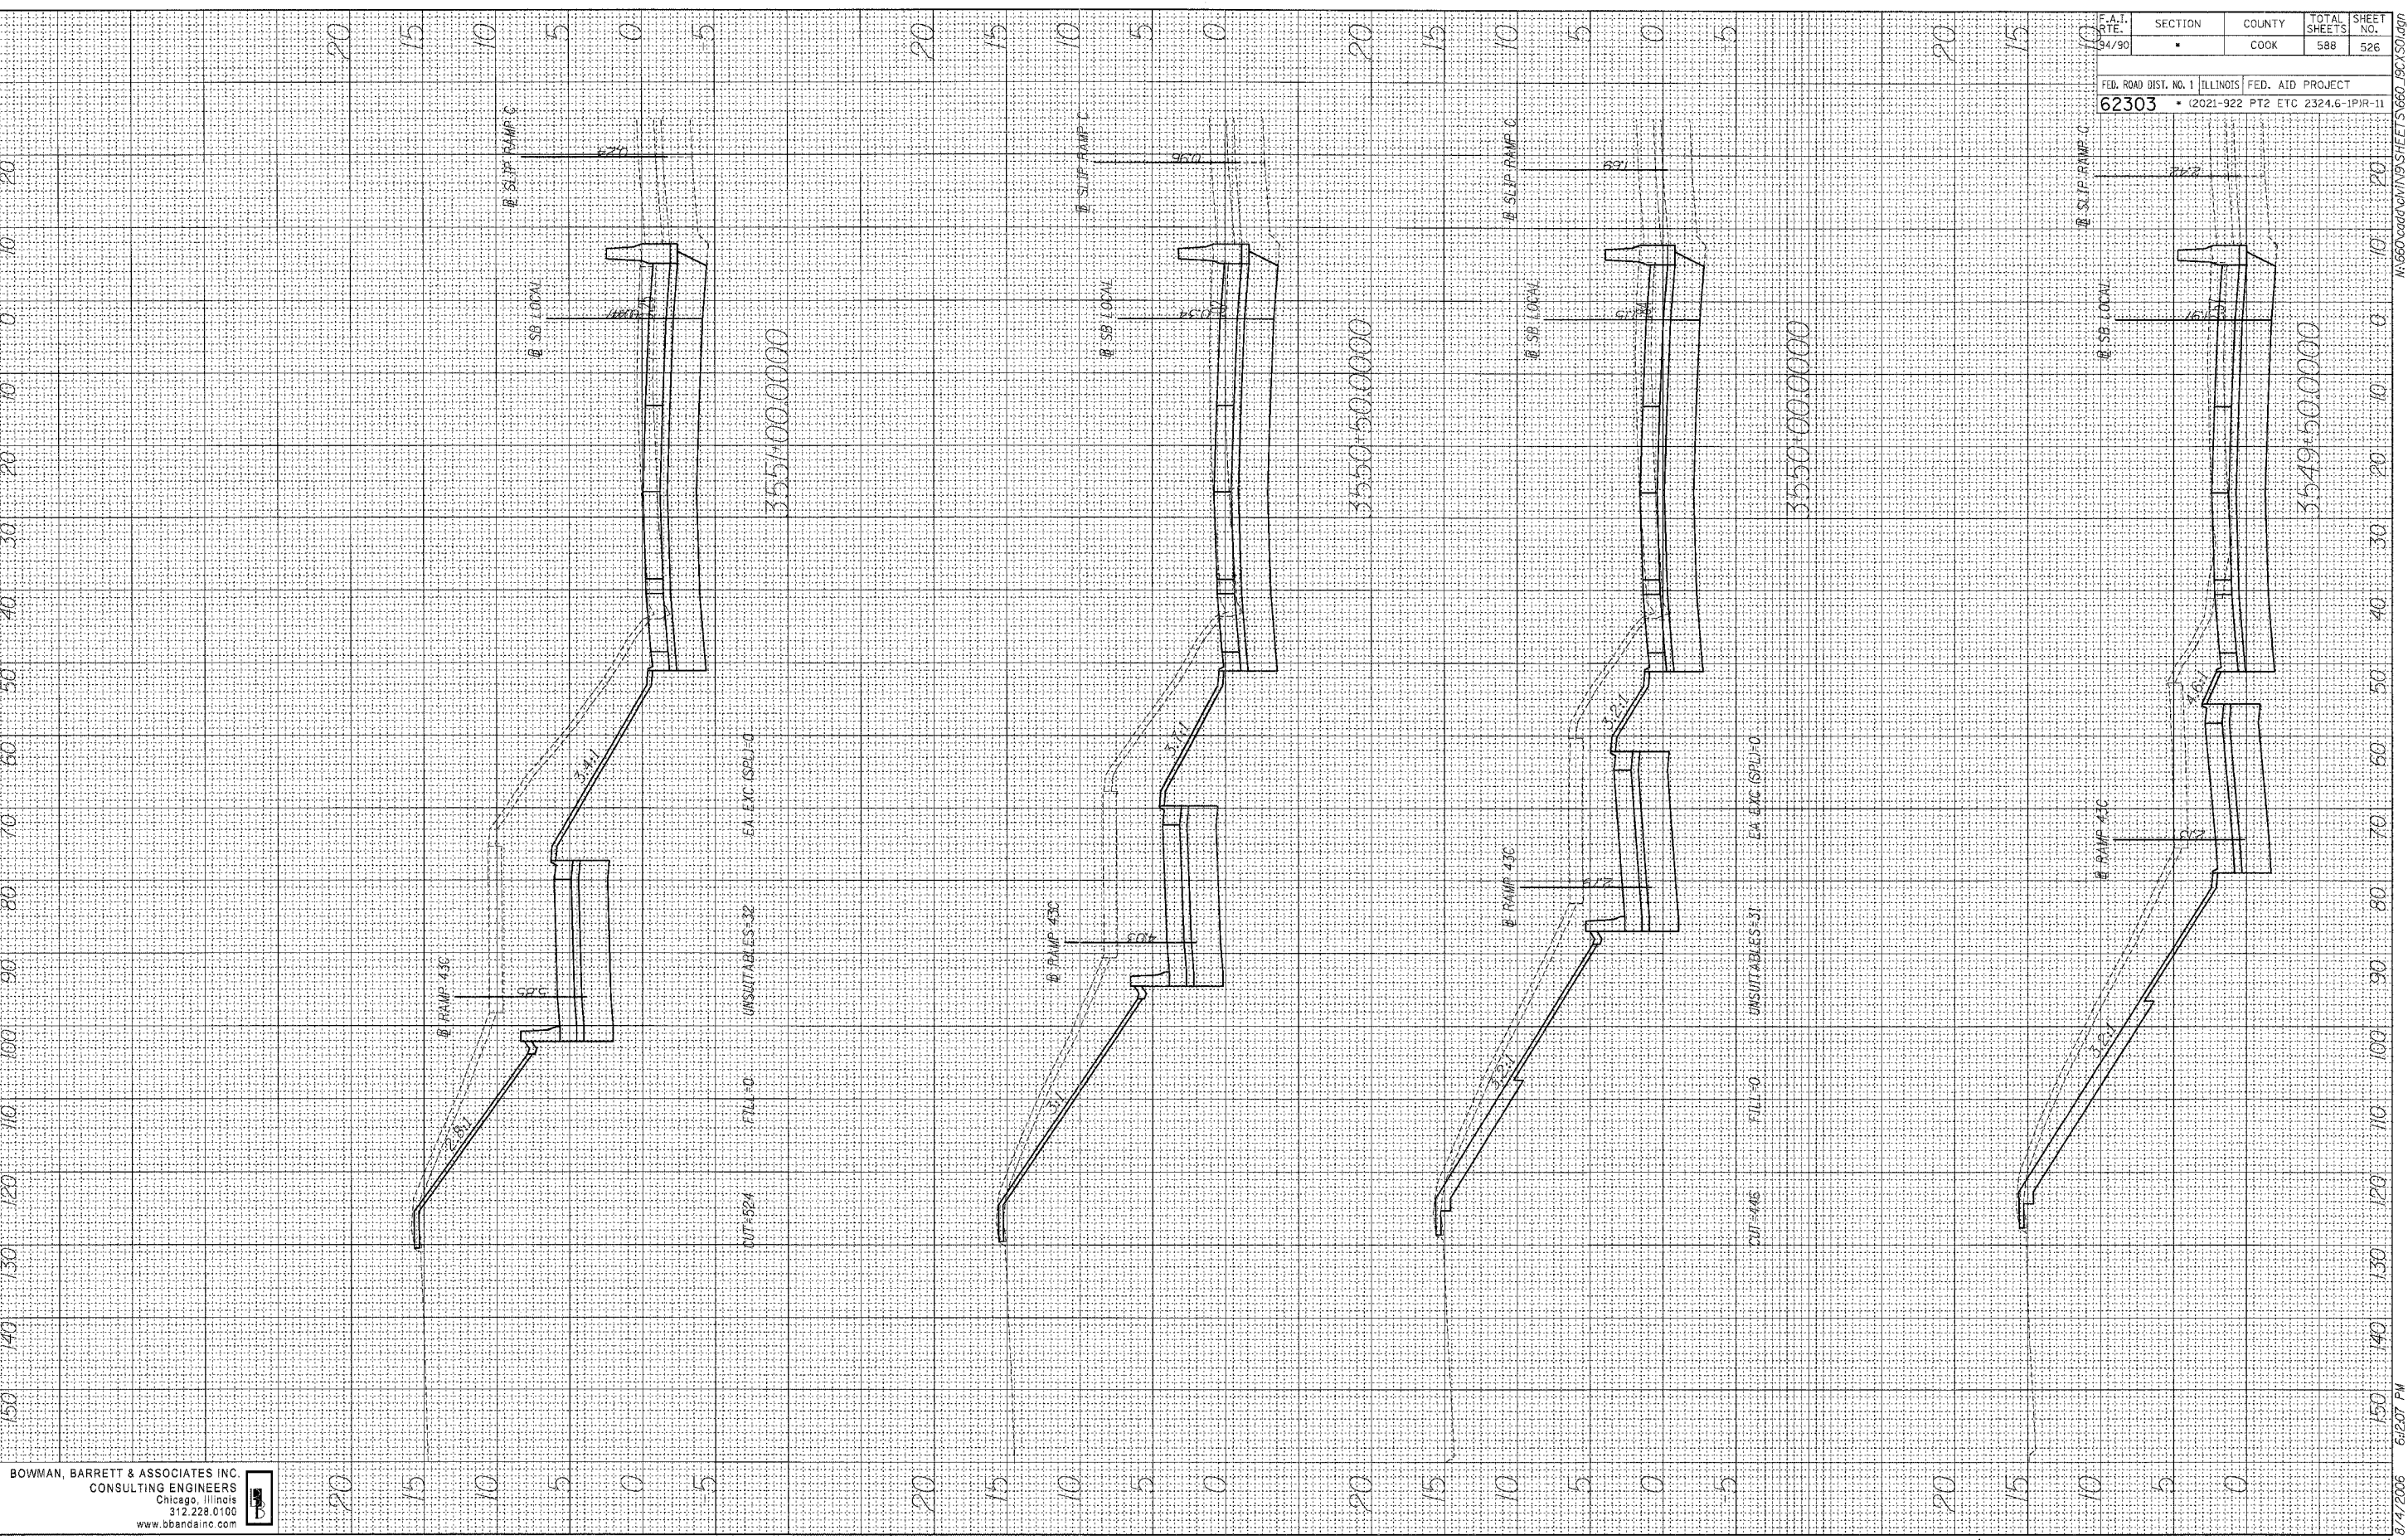

BOWMAN, BARRETT & ASSOCIATES INC.
 CONSULTING ENGINEERS
 Chicago, Illinois
 312.228.0100
 www.bbainc.com

F.A.I. STATE	SECTION	COUNTY	TOTAL SHEETS	SHEET NO.
94/90		COOK	588	526
FED. ROAD DIST. NO. 1 ILLINOIS FED. AID PROJECT				
62303 • (2021-922 PT2 ETC 2324.6-1)PR-11				

8/17/2006 6:20 PM