


DATE _____ BY _____
 ORIGINAL SURVEY _____
 REVISIONS _____
 PLOTTED _____
 TEMPLATE _____
 NOTE BOOK _____
 AREAS _____
 CHECKED _____

DATE _____ BY _____
 ORIGINAL SURVEY _____
 REVISIONS _____
 PLOTTED _____
 TEMPLATE _____
 NOTE BOOK _____
 AREAS _____
 CHECKED _____

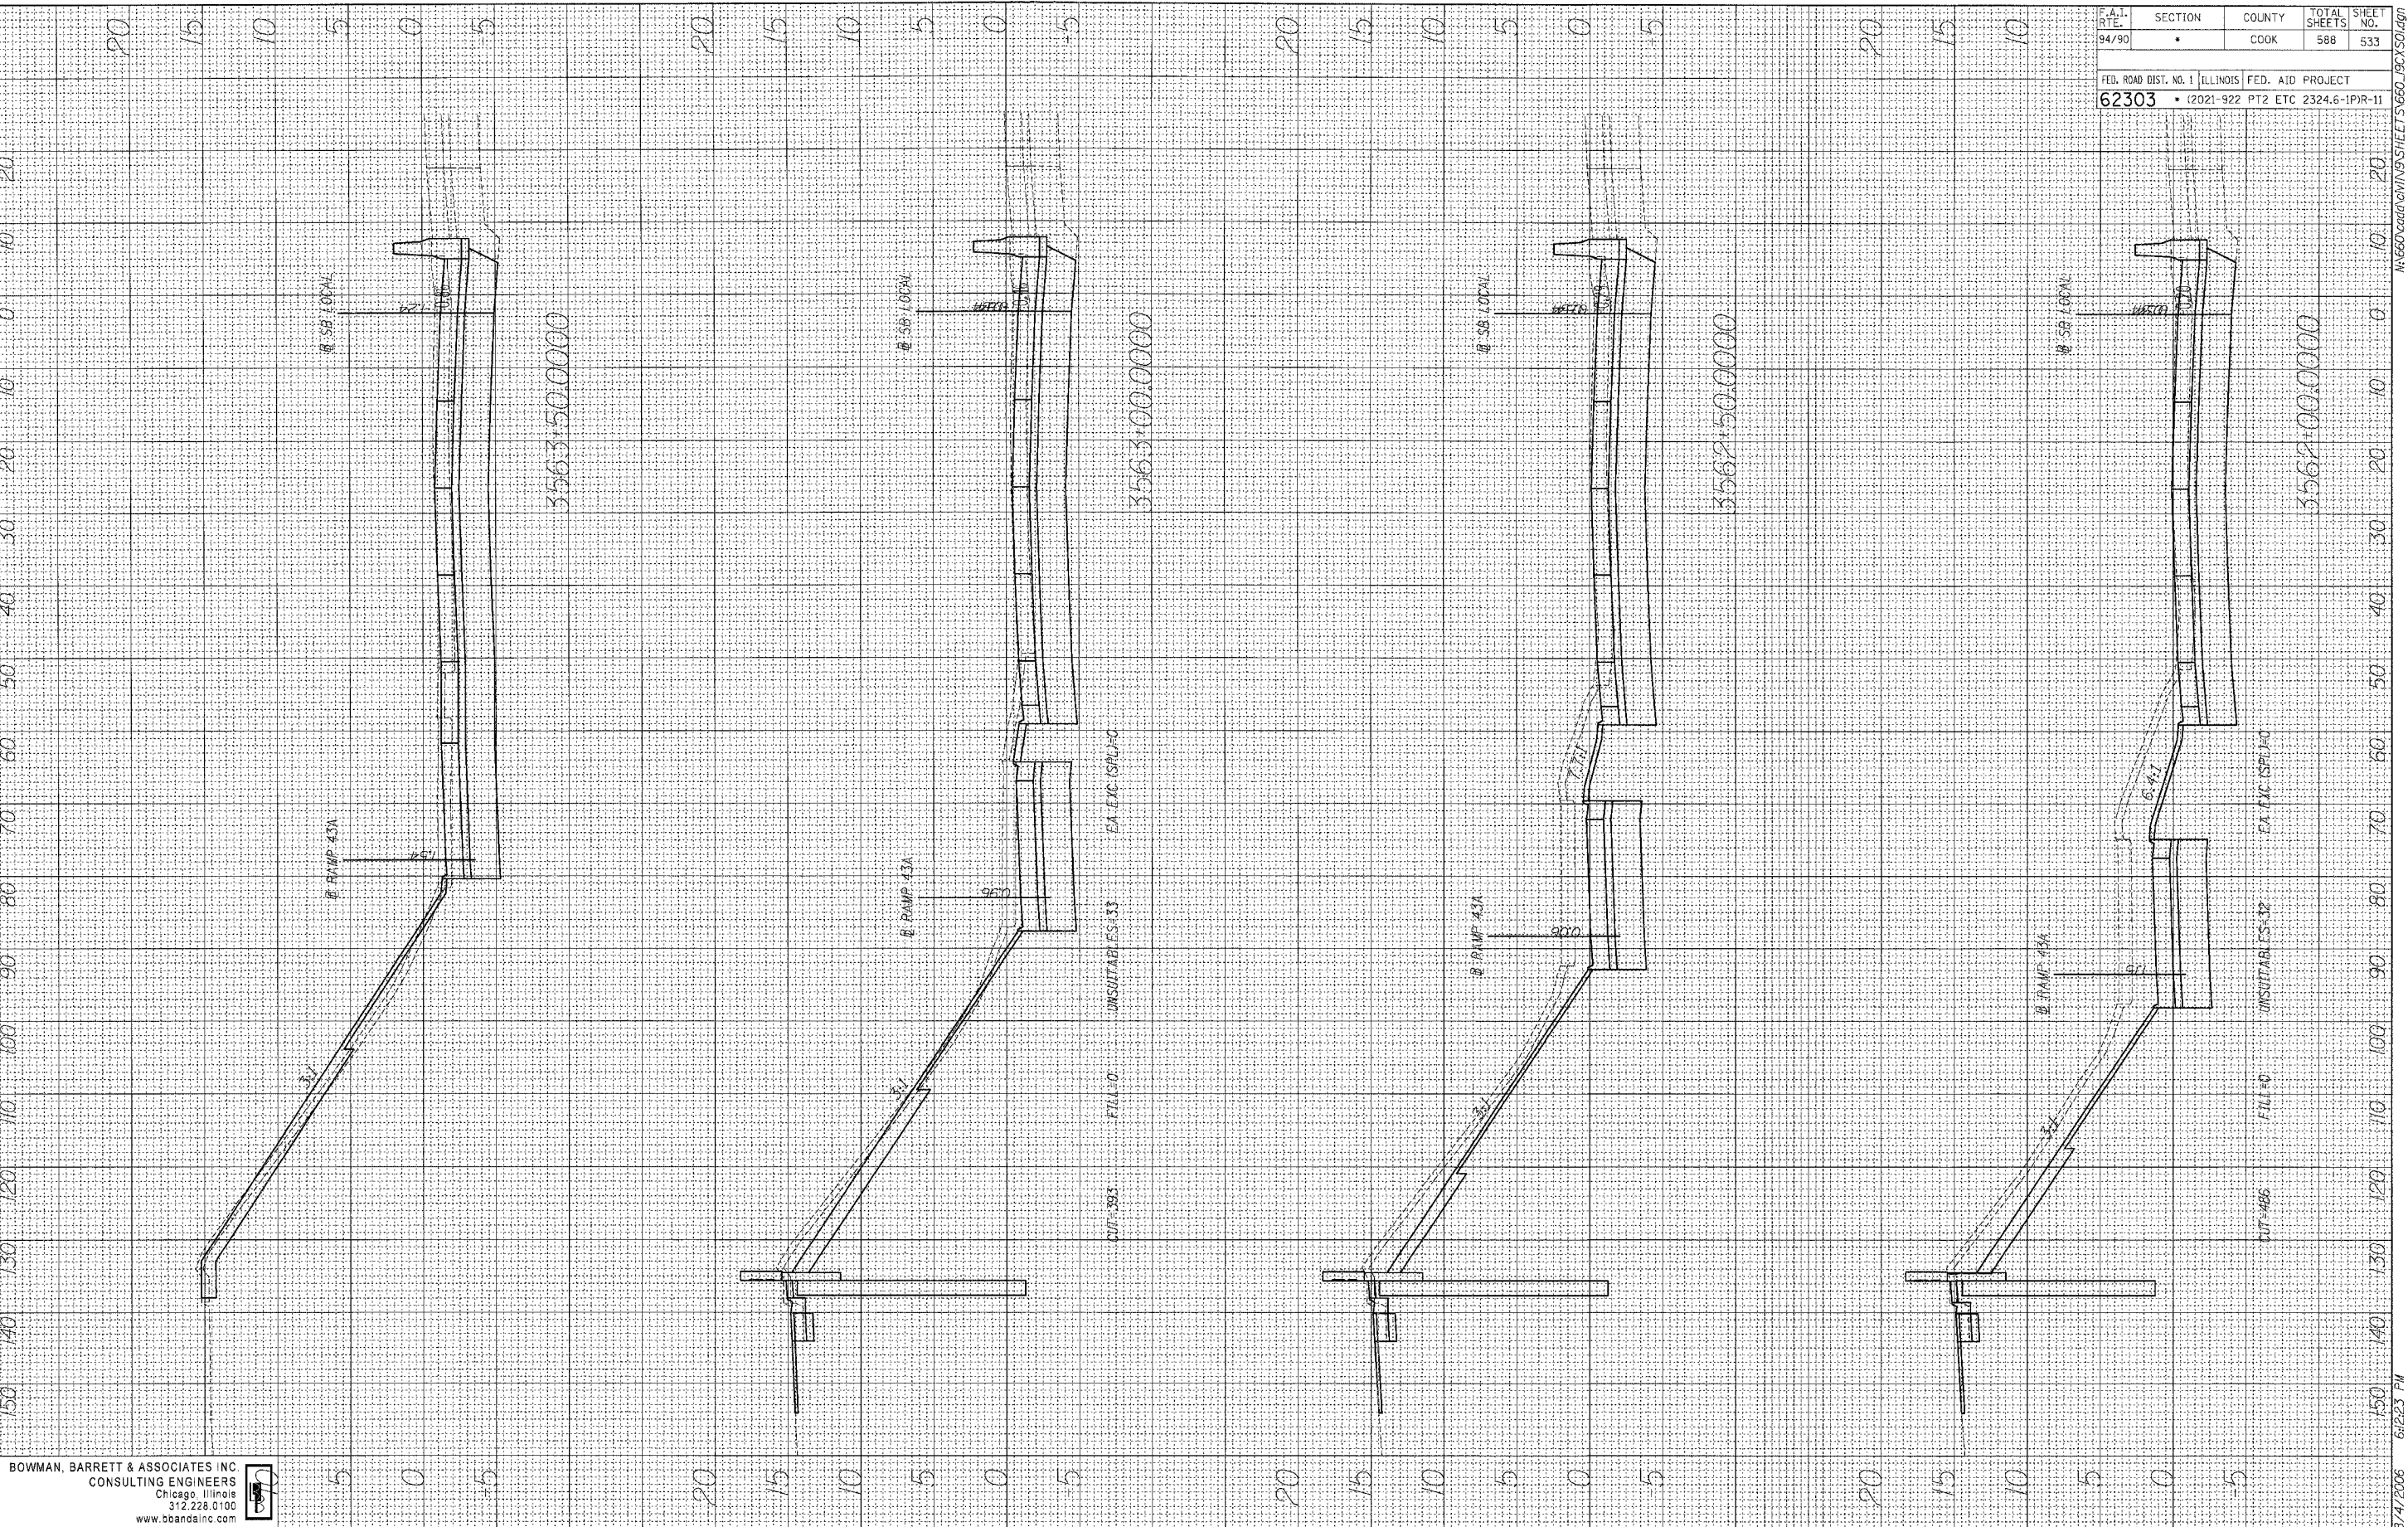

F.A.I. RTE.	SECTION	COUNTY	TOTAL SHEETS	SHEET NO.
94/90	•	COOK	588	533

FED. ROAD DIST. NO. 1	ILLINOIS	FED. AID PROJECT
62303	• (2021-922 PT2 ETC	2324.6-1PR-11

BOWMAN, BARRETT & ASSOCIATES INC
 CONSULTING ENGINEERS
 Chicago, Illinois
 312.228.0100
 www.bbainc.com

