


BY: _____ DATE: _____
 SURVEYED: _____
 ORIGINAL SURVEY: _____
 TEMPLATE: _____
 NOTE BOOK: _____
 AREAS CHECKED: _____

BY: _____ DATE: _____
 SURVEYED: _____
 ORIGINAL SURVEY: _____
 TEMPLATE: _____
 NOTE BOOK: _____
 AREAS CHECKED: _____

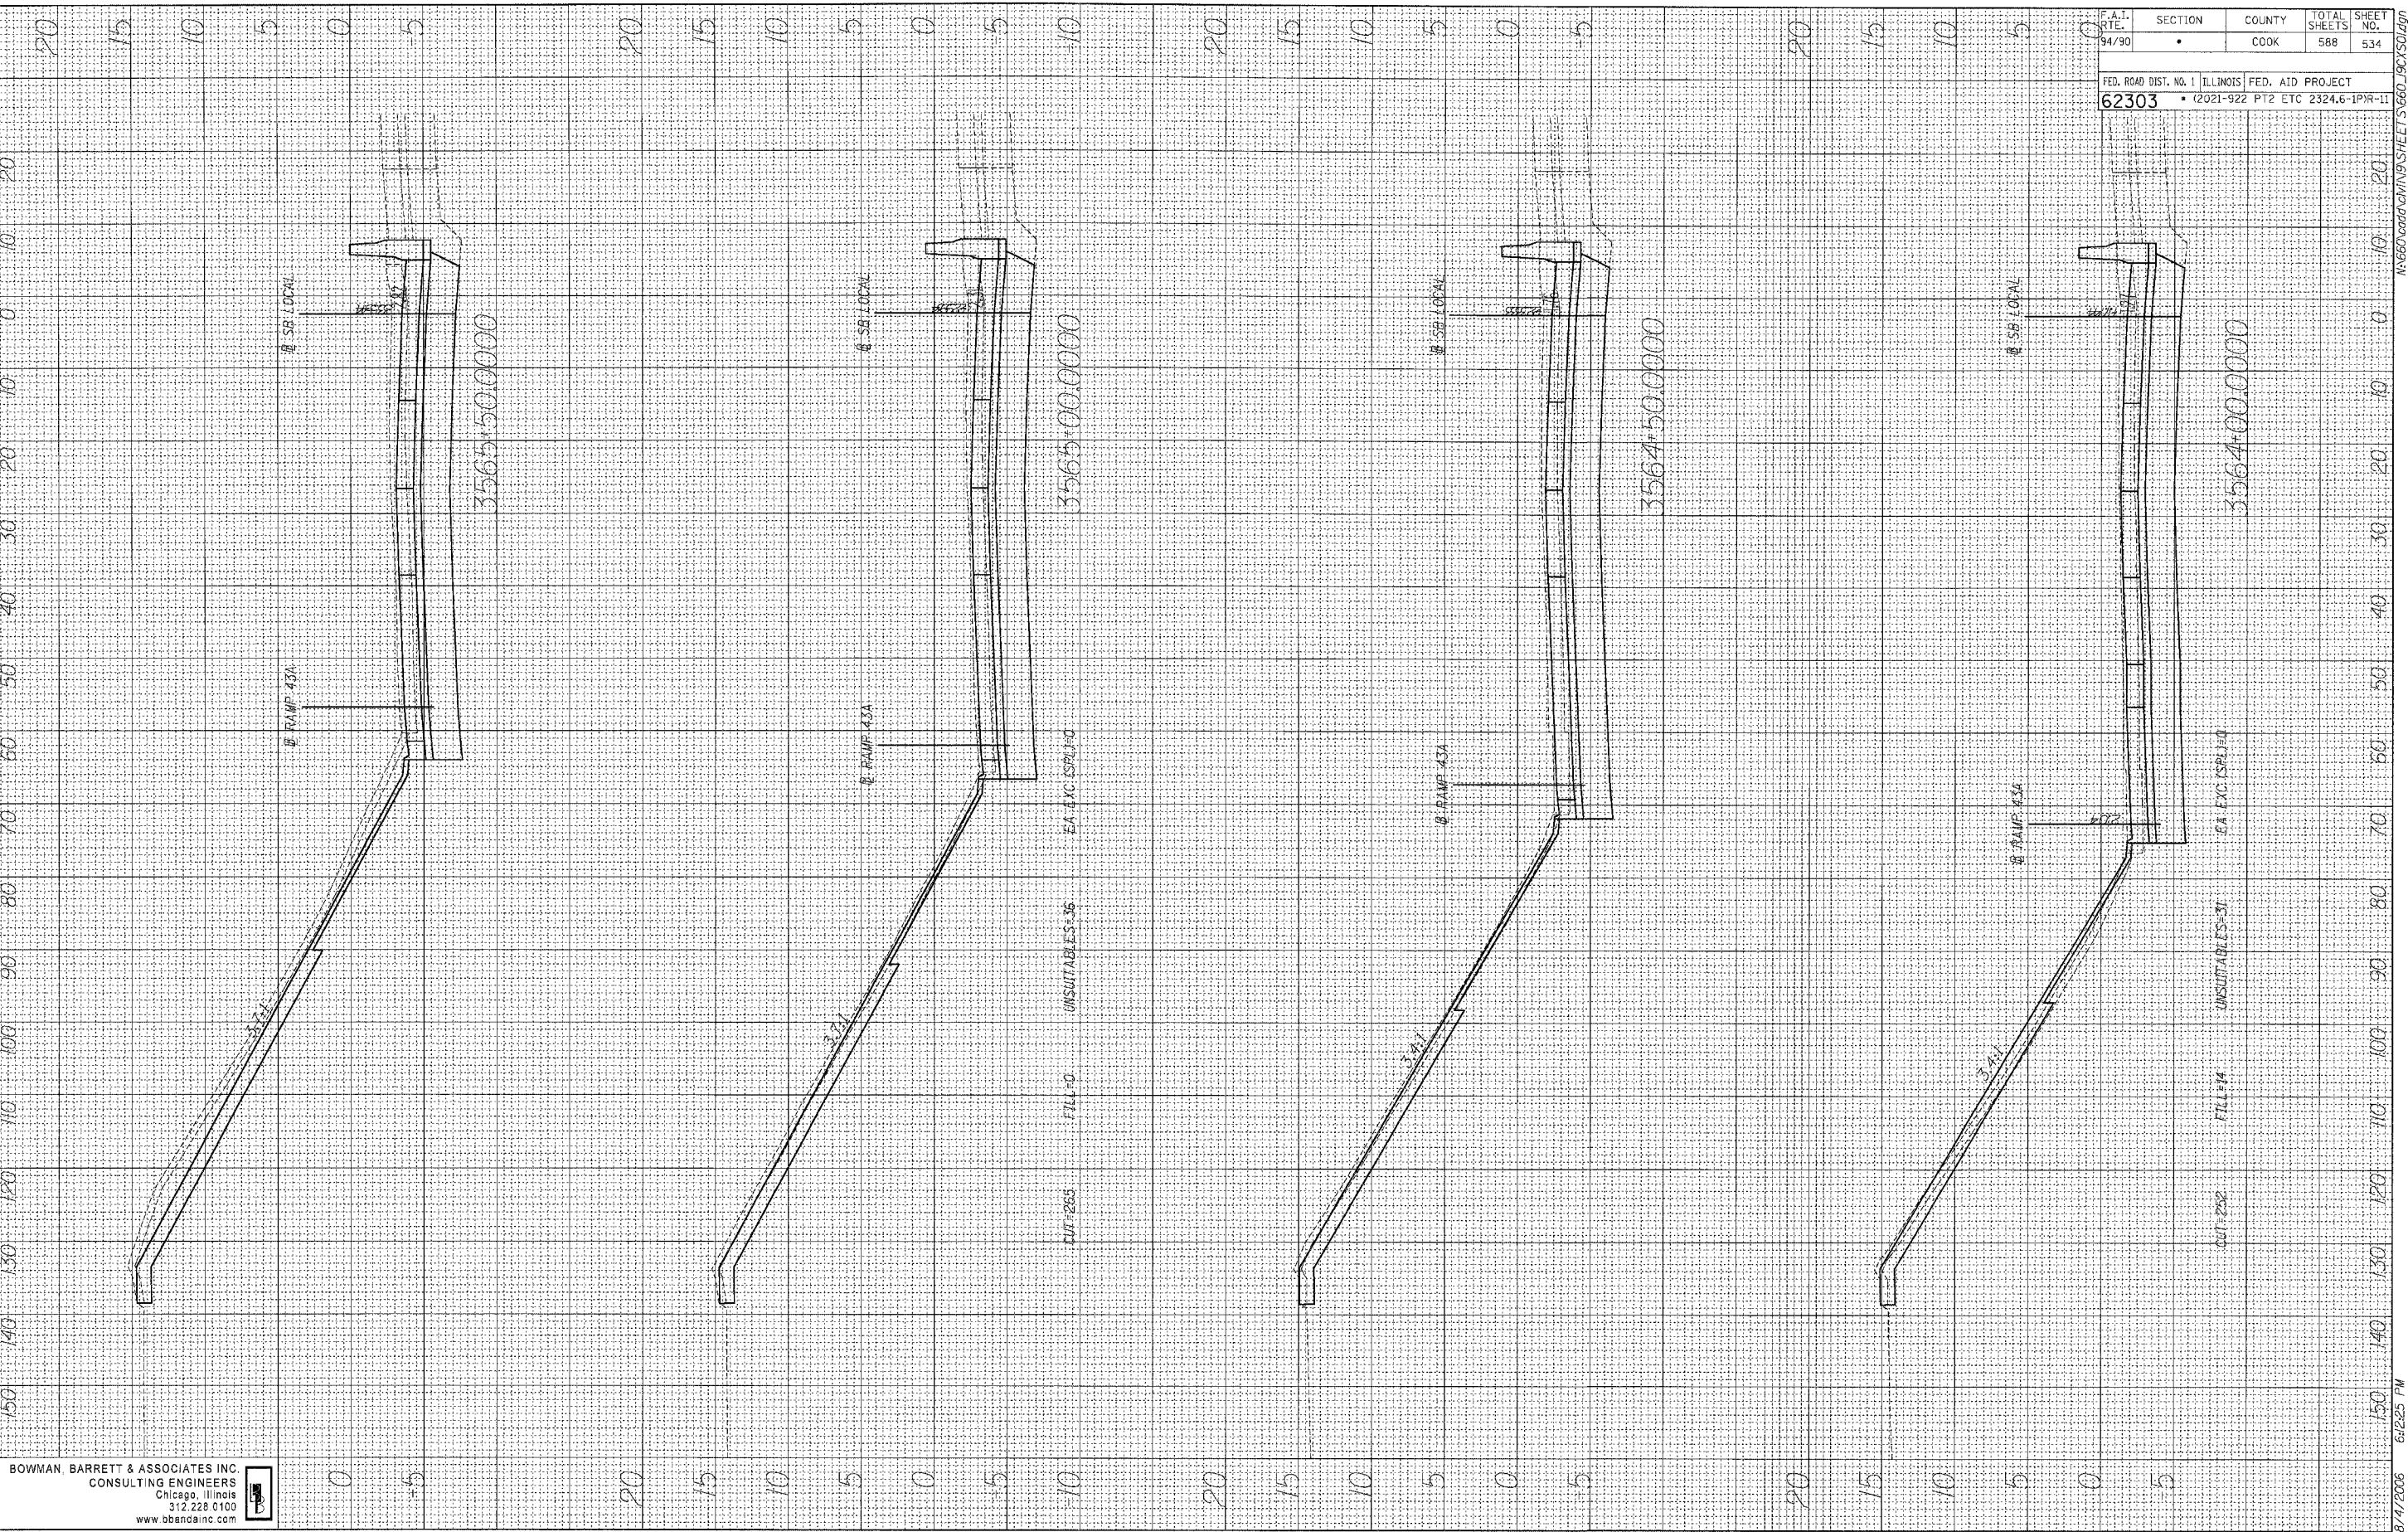

BOWMAN BARRETT & ASSOCIATES INC.
 CONSULTING ENGINEERS
 Chicago, Illinois
 312.228.0100
 www.bbanc.com

F.A.I. RTE. 94/90	SECTION •	COUNTY COOK	TOTAL SHEETS 588	SHEET NO. 534
FED. ROAD DIST. NO. 1 ILLINOIS FED. AID PROJECT 62303 • (2021-922 PT2 ETC 2324.6-1PR-1)				

8/4/2006 6:25 PM