


FINAL SURVEY
 NOTE BOOK NO. _____
 DESIGNED BY _____
 PLOTTED BY _____
 TEMPLATE NO. _____
 AREAS CHECKED _____

ORIGINAL SURVEY
 NOTE BOOK NO. _____
 DESIGNED BY _____
 PLOTTED BY _____
 TEMPLATE NO. _____
 AREAS CHECKED _____

DATE _____
 BY _____

DATE _____
 BY _____

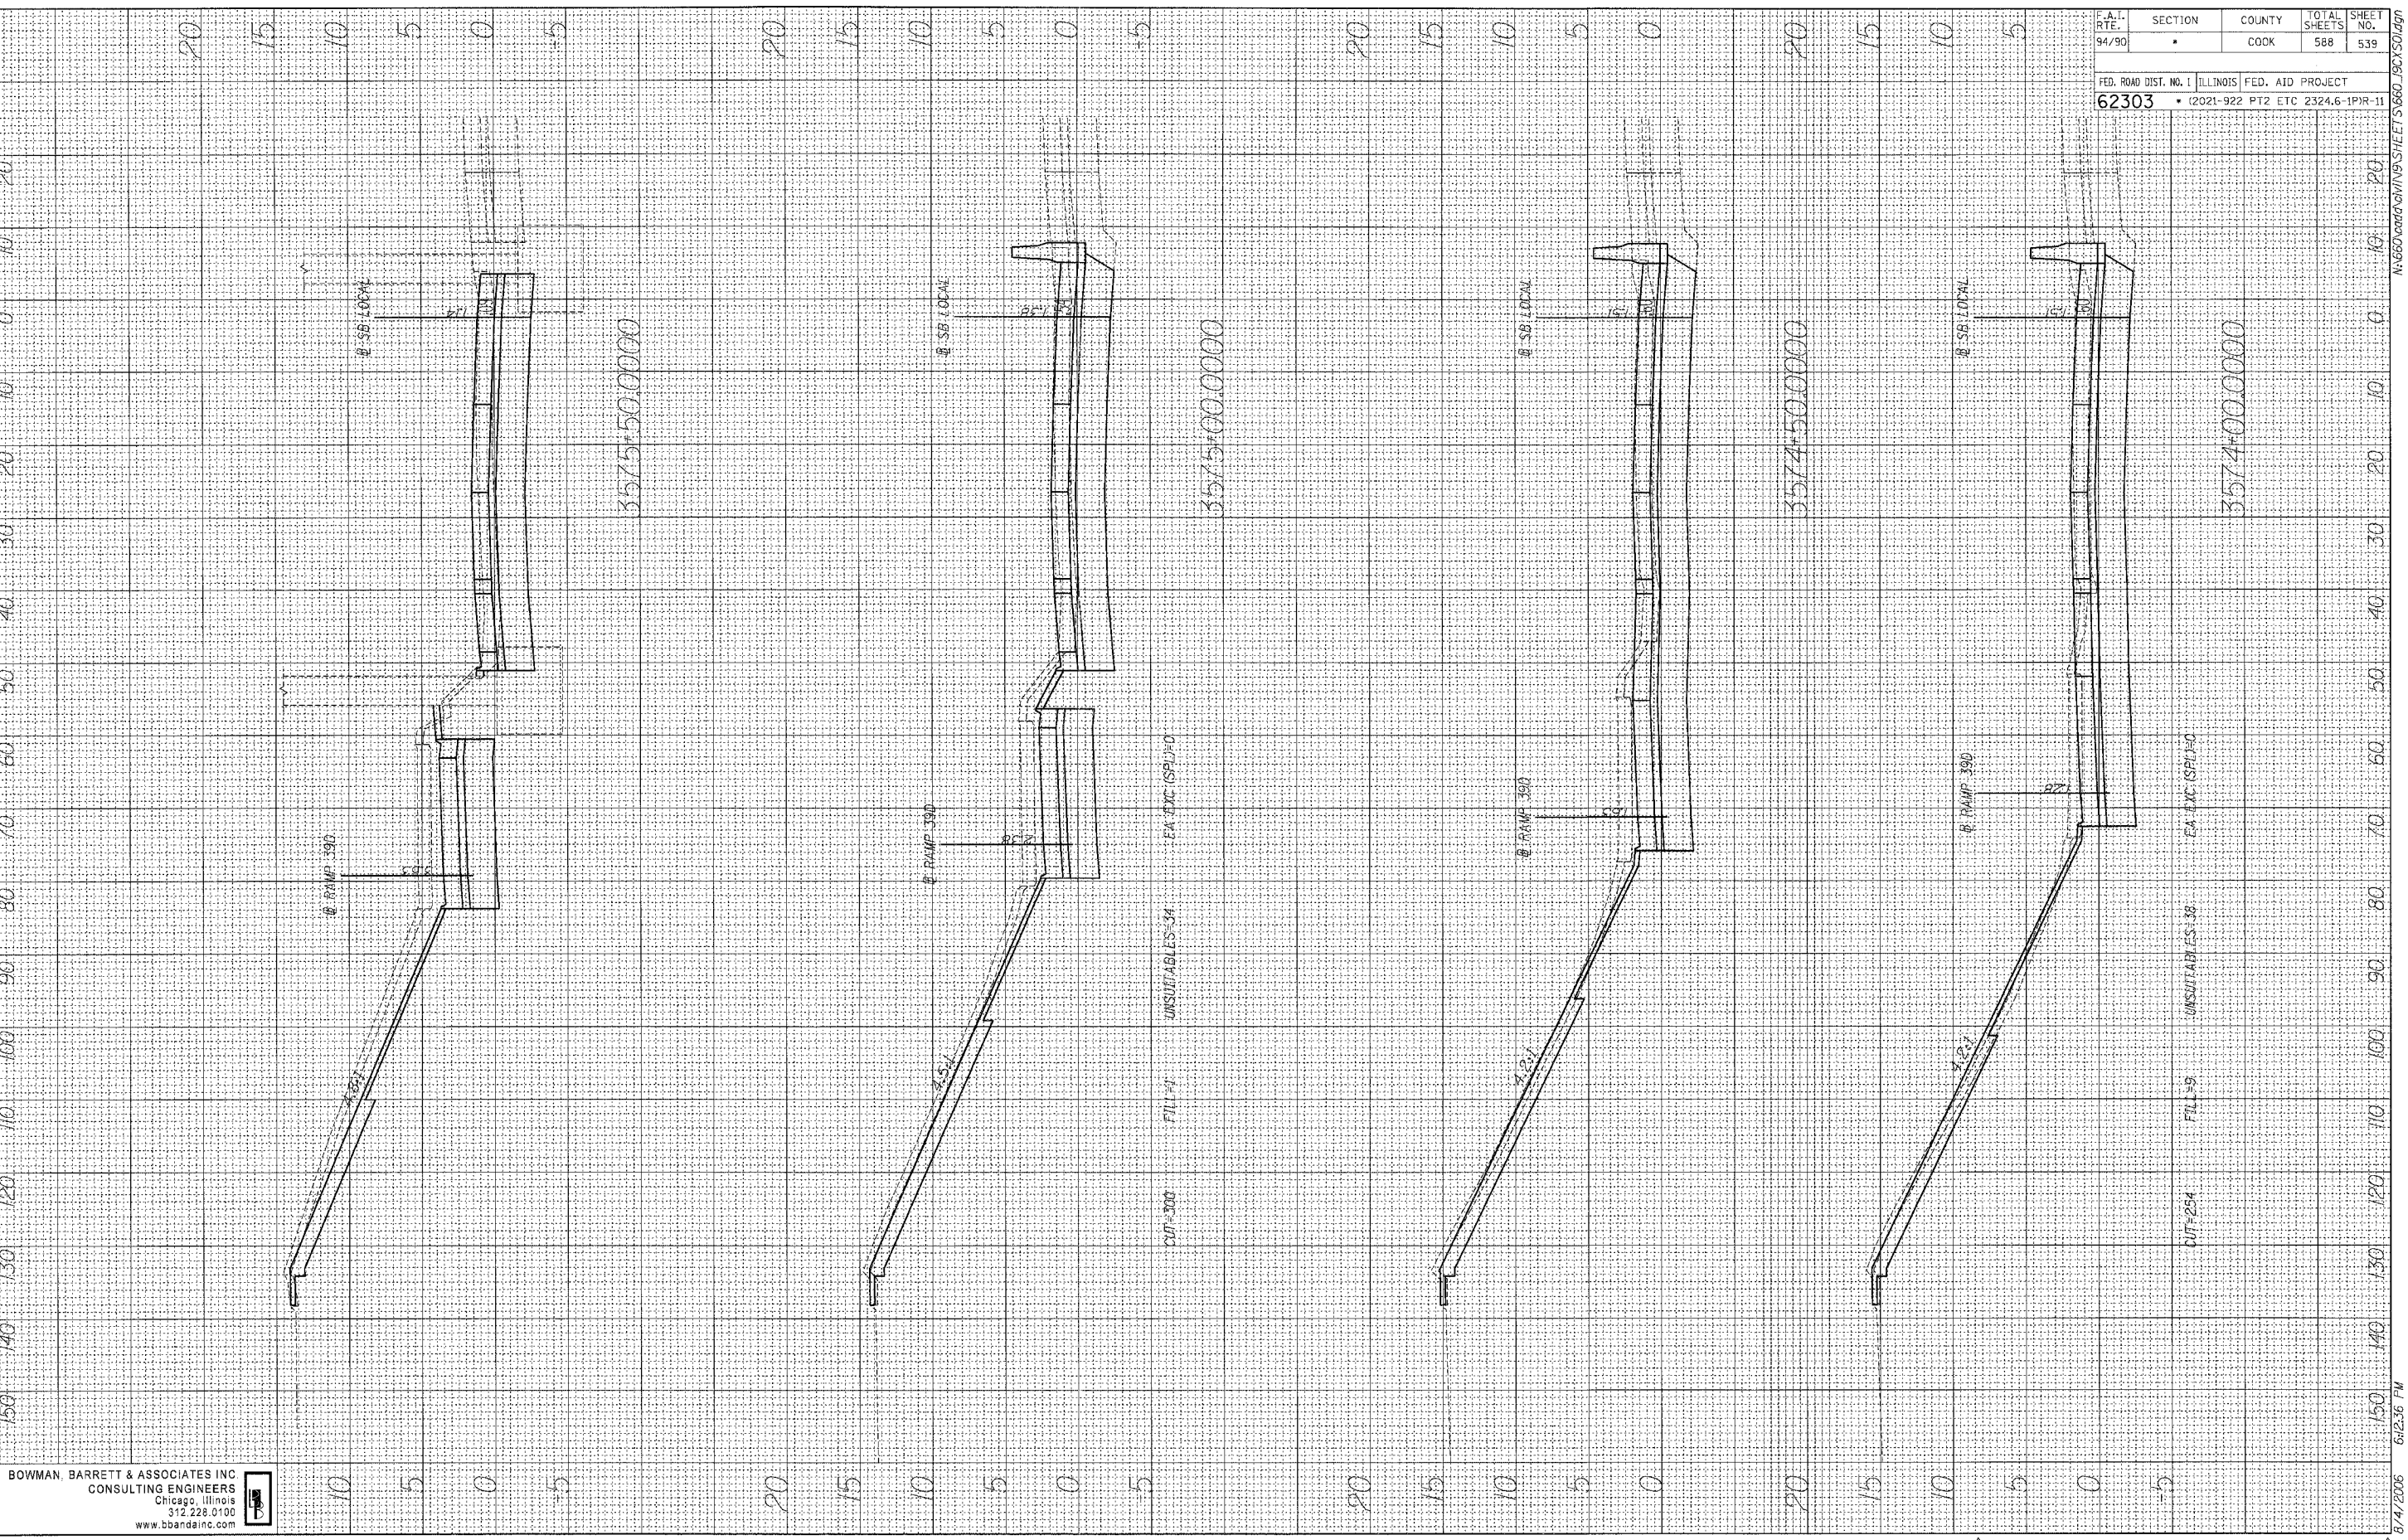

BOWMAN, BARRETT & ASSOCIATES INC
 CONSULTING ENGINEERS
 Chicago, Illinois
 312.228.0100
 www.bbainc.com

A.I. RTE. 94/90	SECTION •	COUNTY COOK	TOTAL SHEETS 588	SHEET NO. 539
FED. ROAD DIST. NO. 1 62303		ILLINOIS FED. AID PROJECT • (2021-922 PT2 ETC 2324.6-1)PR-11		