


FINAL SURVEY NOTE BOOK NO. _____
 SURVEY PLOTTED TEMPLATE AREAS CHECKED

ORIGINAL SURVEY NOTE BOOK NO. _____
 SURVEY PLOTTED TEMPLATE AREAS CHECKED


BY _____ DATE _____

BY _____ DATE _____


150 140 130 120 110 100 90 80 70 60 50 40 30 20 10 0 5 10 15 20 25 30

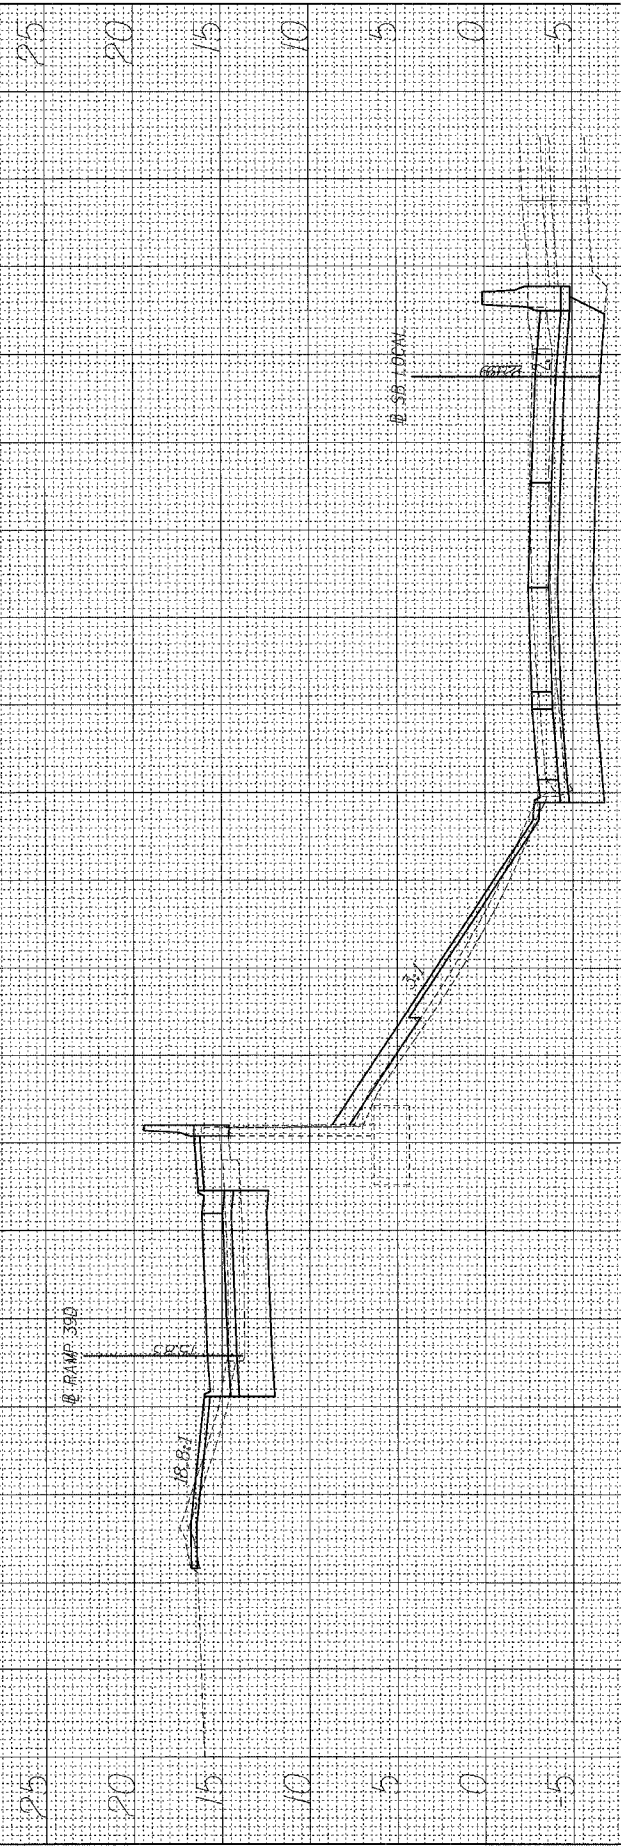

3578+50.0000

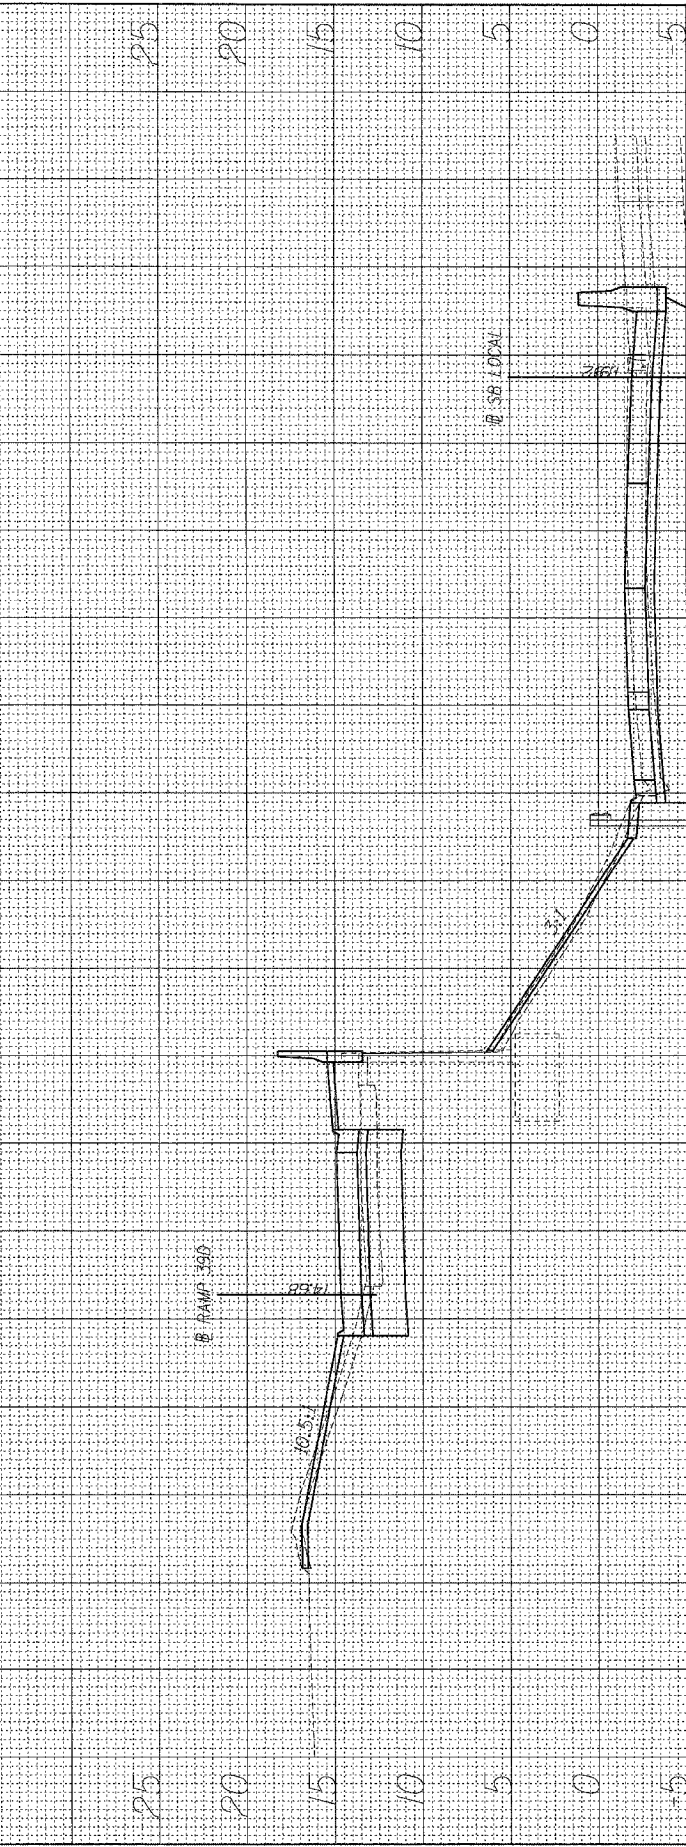

3578+00.0000

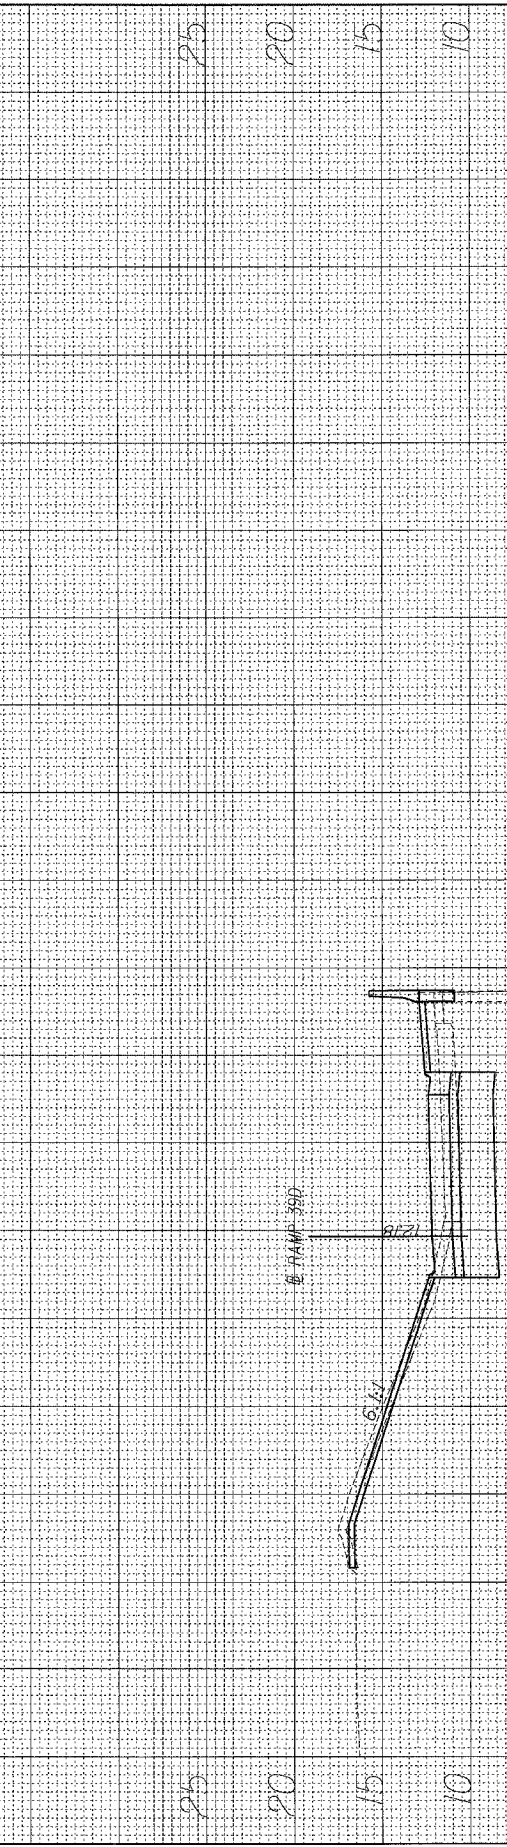

3577+50.0000

F.A.I. R.T.E. 94/90	SECTION *	COUNTY COOK	TOTAL SHEETS 588	SHEET NO. 541
FED. ROAD DIST. NO. 1 ILLINOIS FED. AID PROJECT				
62303				

BOWMAN, BARRETT & ASSOCIATES INC
 CONSULTING ENGINEERS
 Chicago, Illinois
 312.226.0100
 www.bbarcainc.com

8/4/2006 6:12:40 PM