


DATE: _____
 BY: _____
 ORIGINAL SURVEY NO. _____
 PLOTTED TEMPLATE AREAS CHECKED _____
 FINAL SURVEY NO. _____
 NOTE BOOK AREAS CHECKED _____

DATE: _____
 BY: _____
 ORIGINAL SURVEY NO. _____
 PLOTTED TEMPLATE AREAS CHECKED _____
 FINAL SURVEY NO. _____
 NOTE BOOK AREAS CHECKED _____

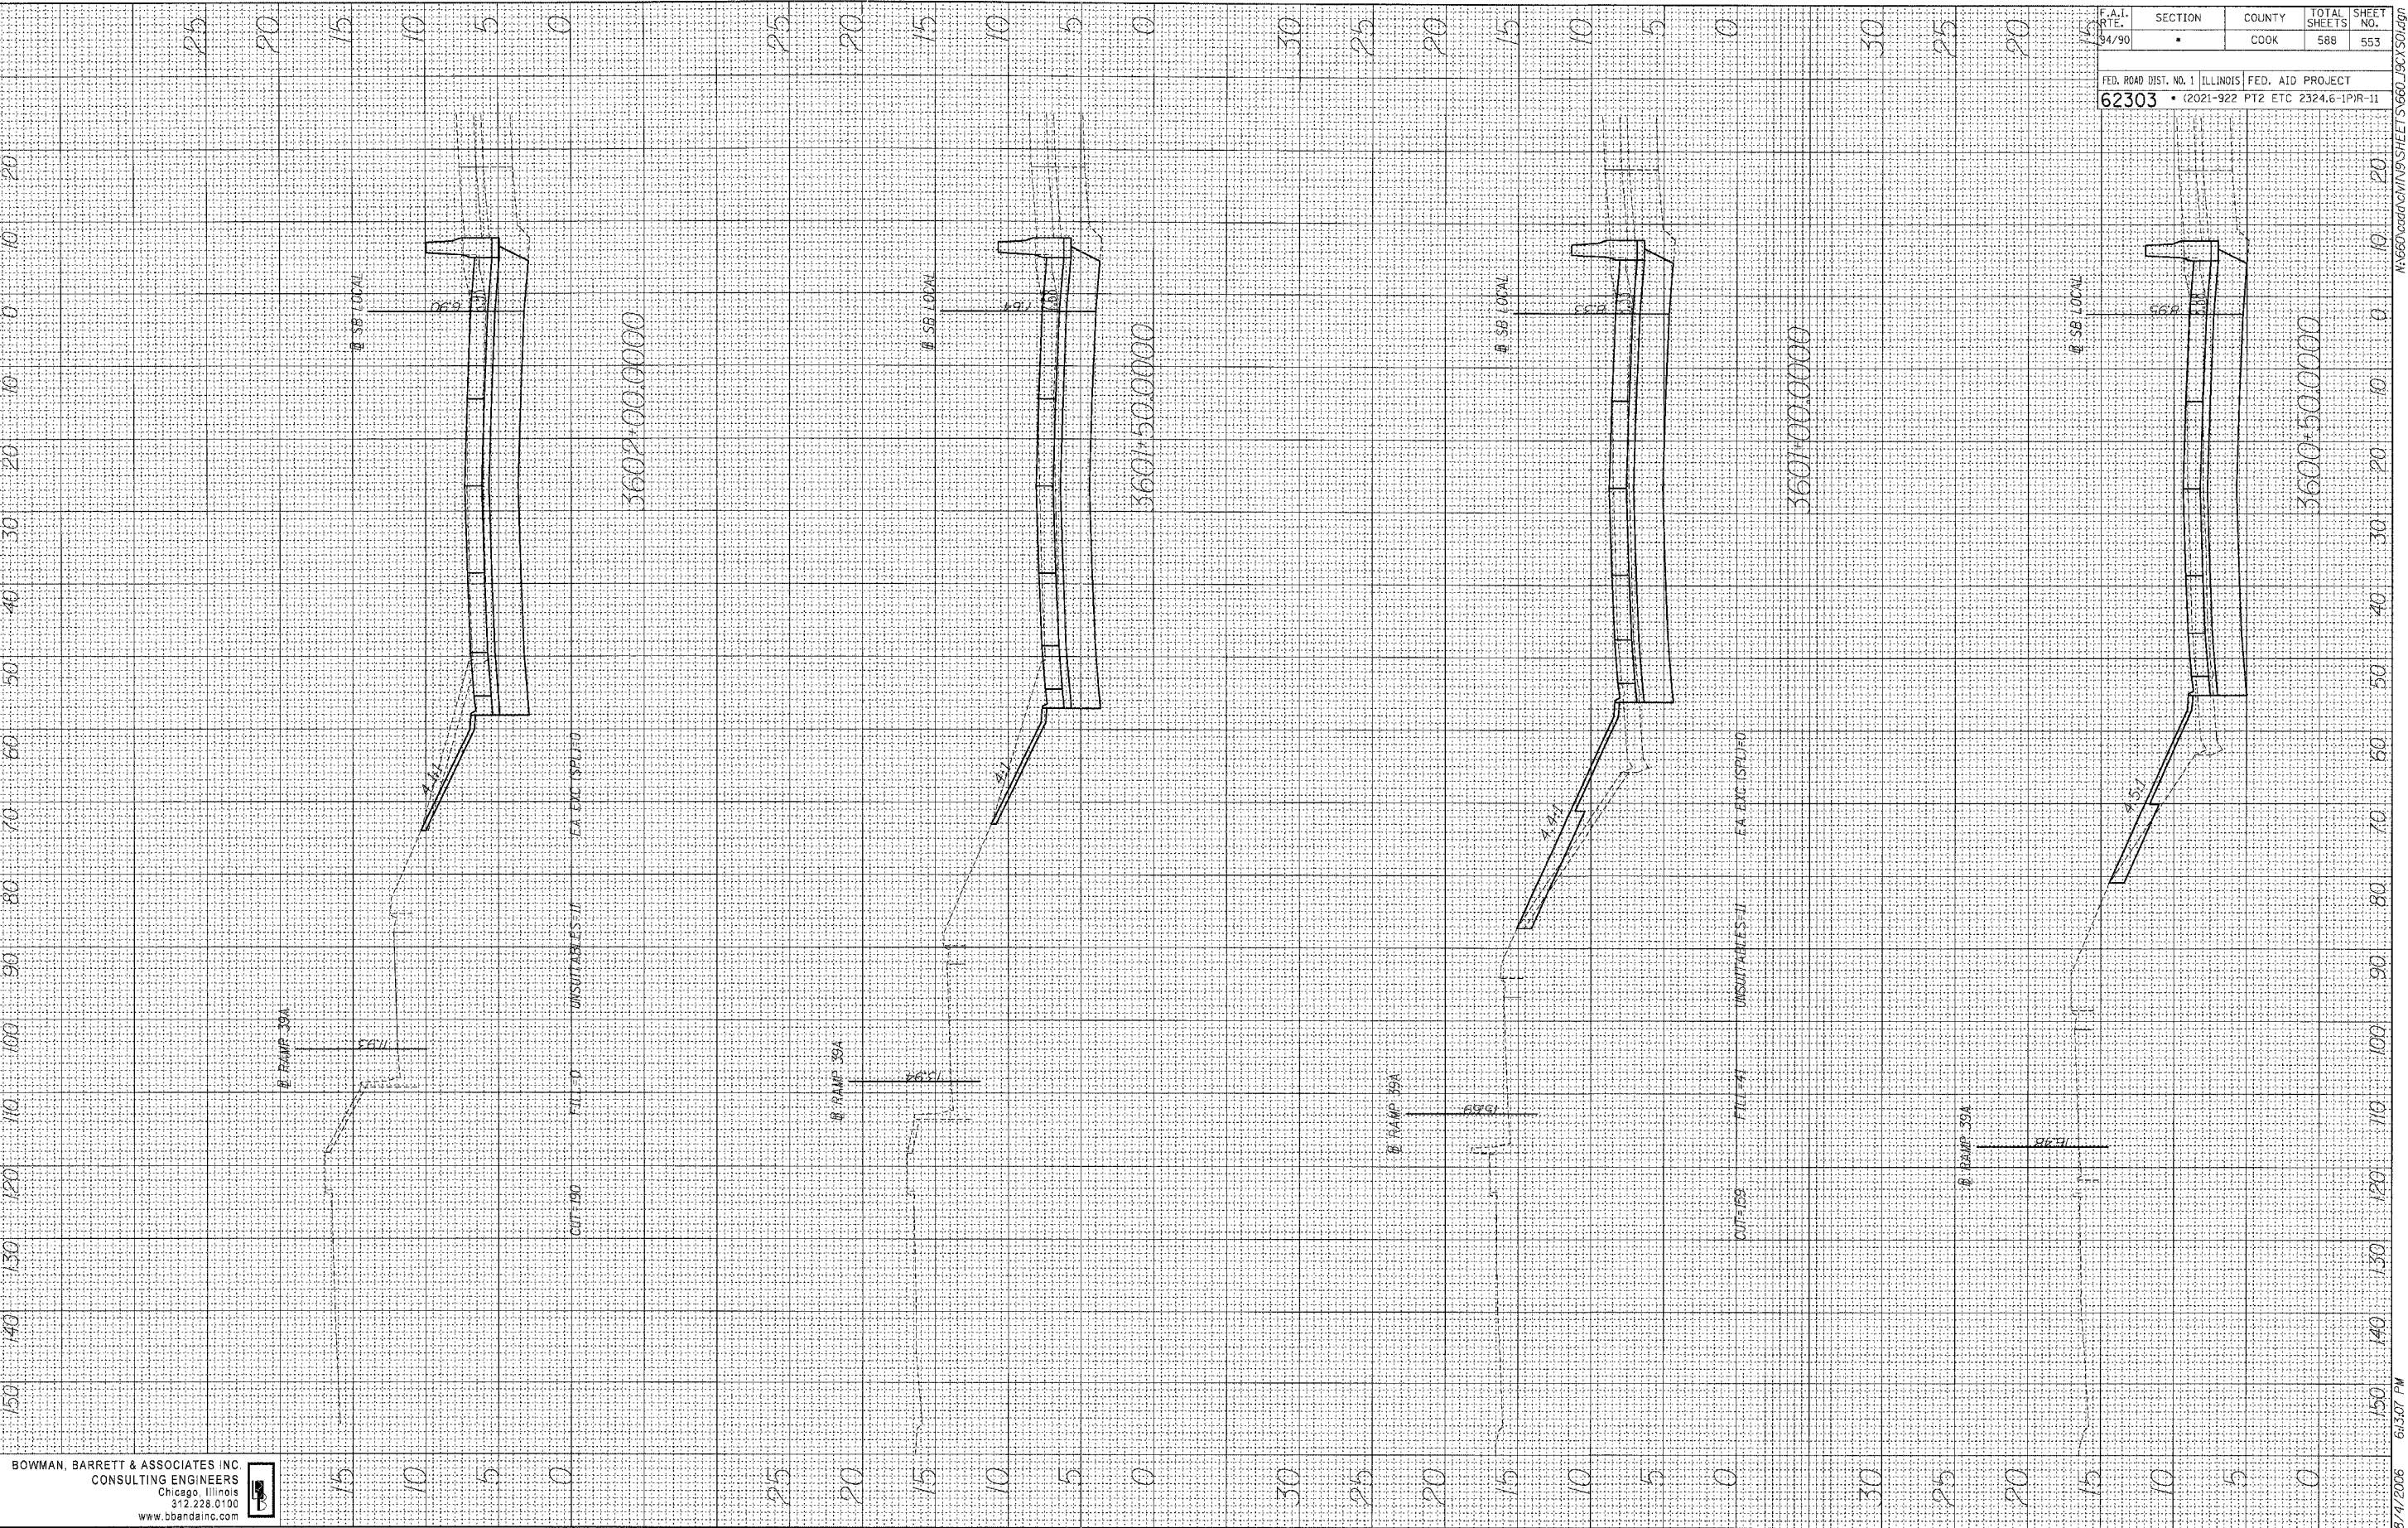

BOWMAN, BARRETT & ASSOCIATES INC
 CONSULTING ENGINEERS
 Chicago, Illinois
 312.228.0100
 www.bbainc.com

F.A.I. DIST.	SECTION	COUNTY	TOTAL SHEETS	SHEET NO.
94/90		COOK	588	553

FED. ROAD DIST. NO. 1 ILLINOIS FED. AID PROJECT
 62303 • (2021-922 PT2 ETC 2324.6-1P1R-11

8/17/2006 6:507 PM