


DATE _____
 BY _____
 ORIGINAL SURVEY _____
 TEMPLATE _____
 NOTE BOOK _____
 AREAS CHECKED _____

DATE _____
 BY _____
 ORIGINAL SURVEY _____
 TEMPLATE _____
 NOTE BOOK _____
 AREAS CHECKED _____

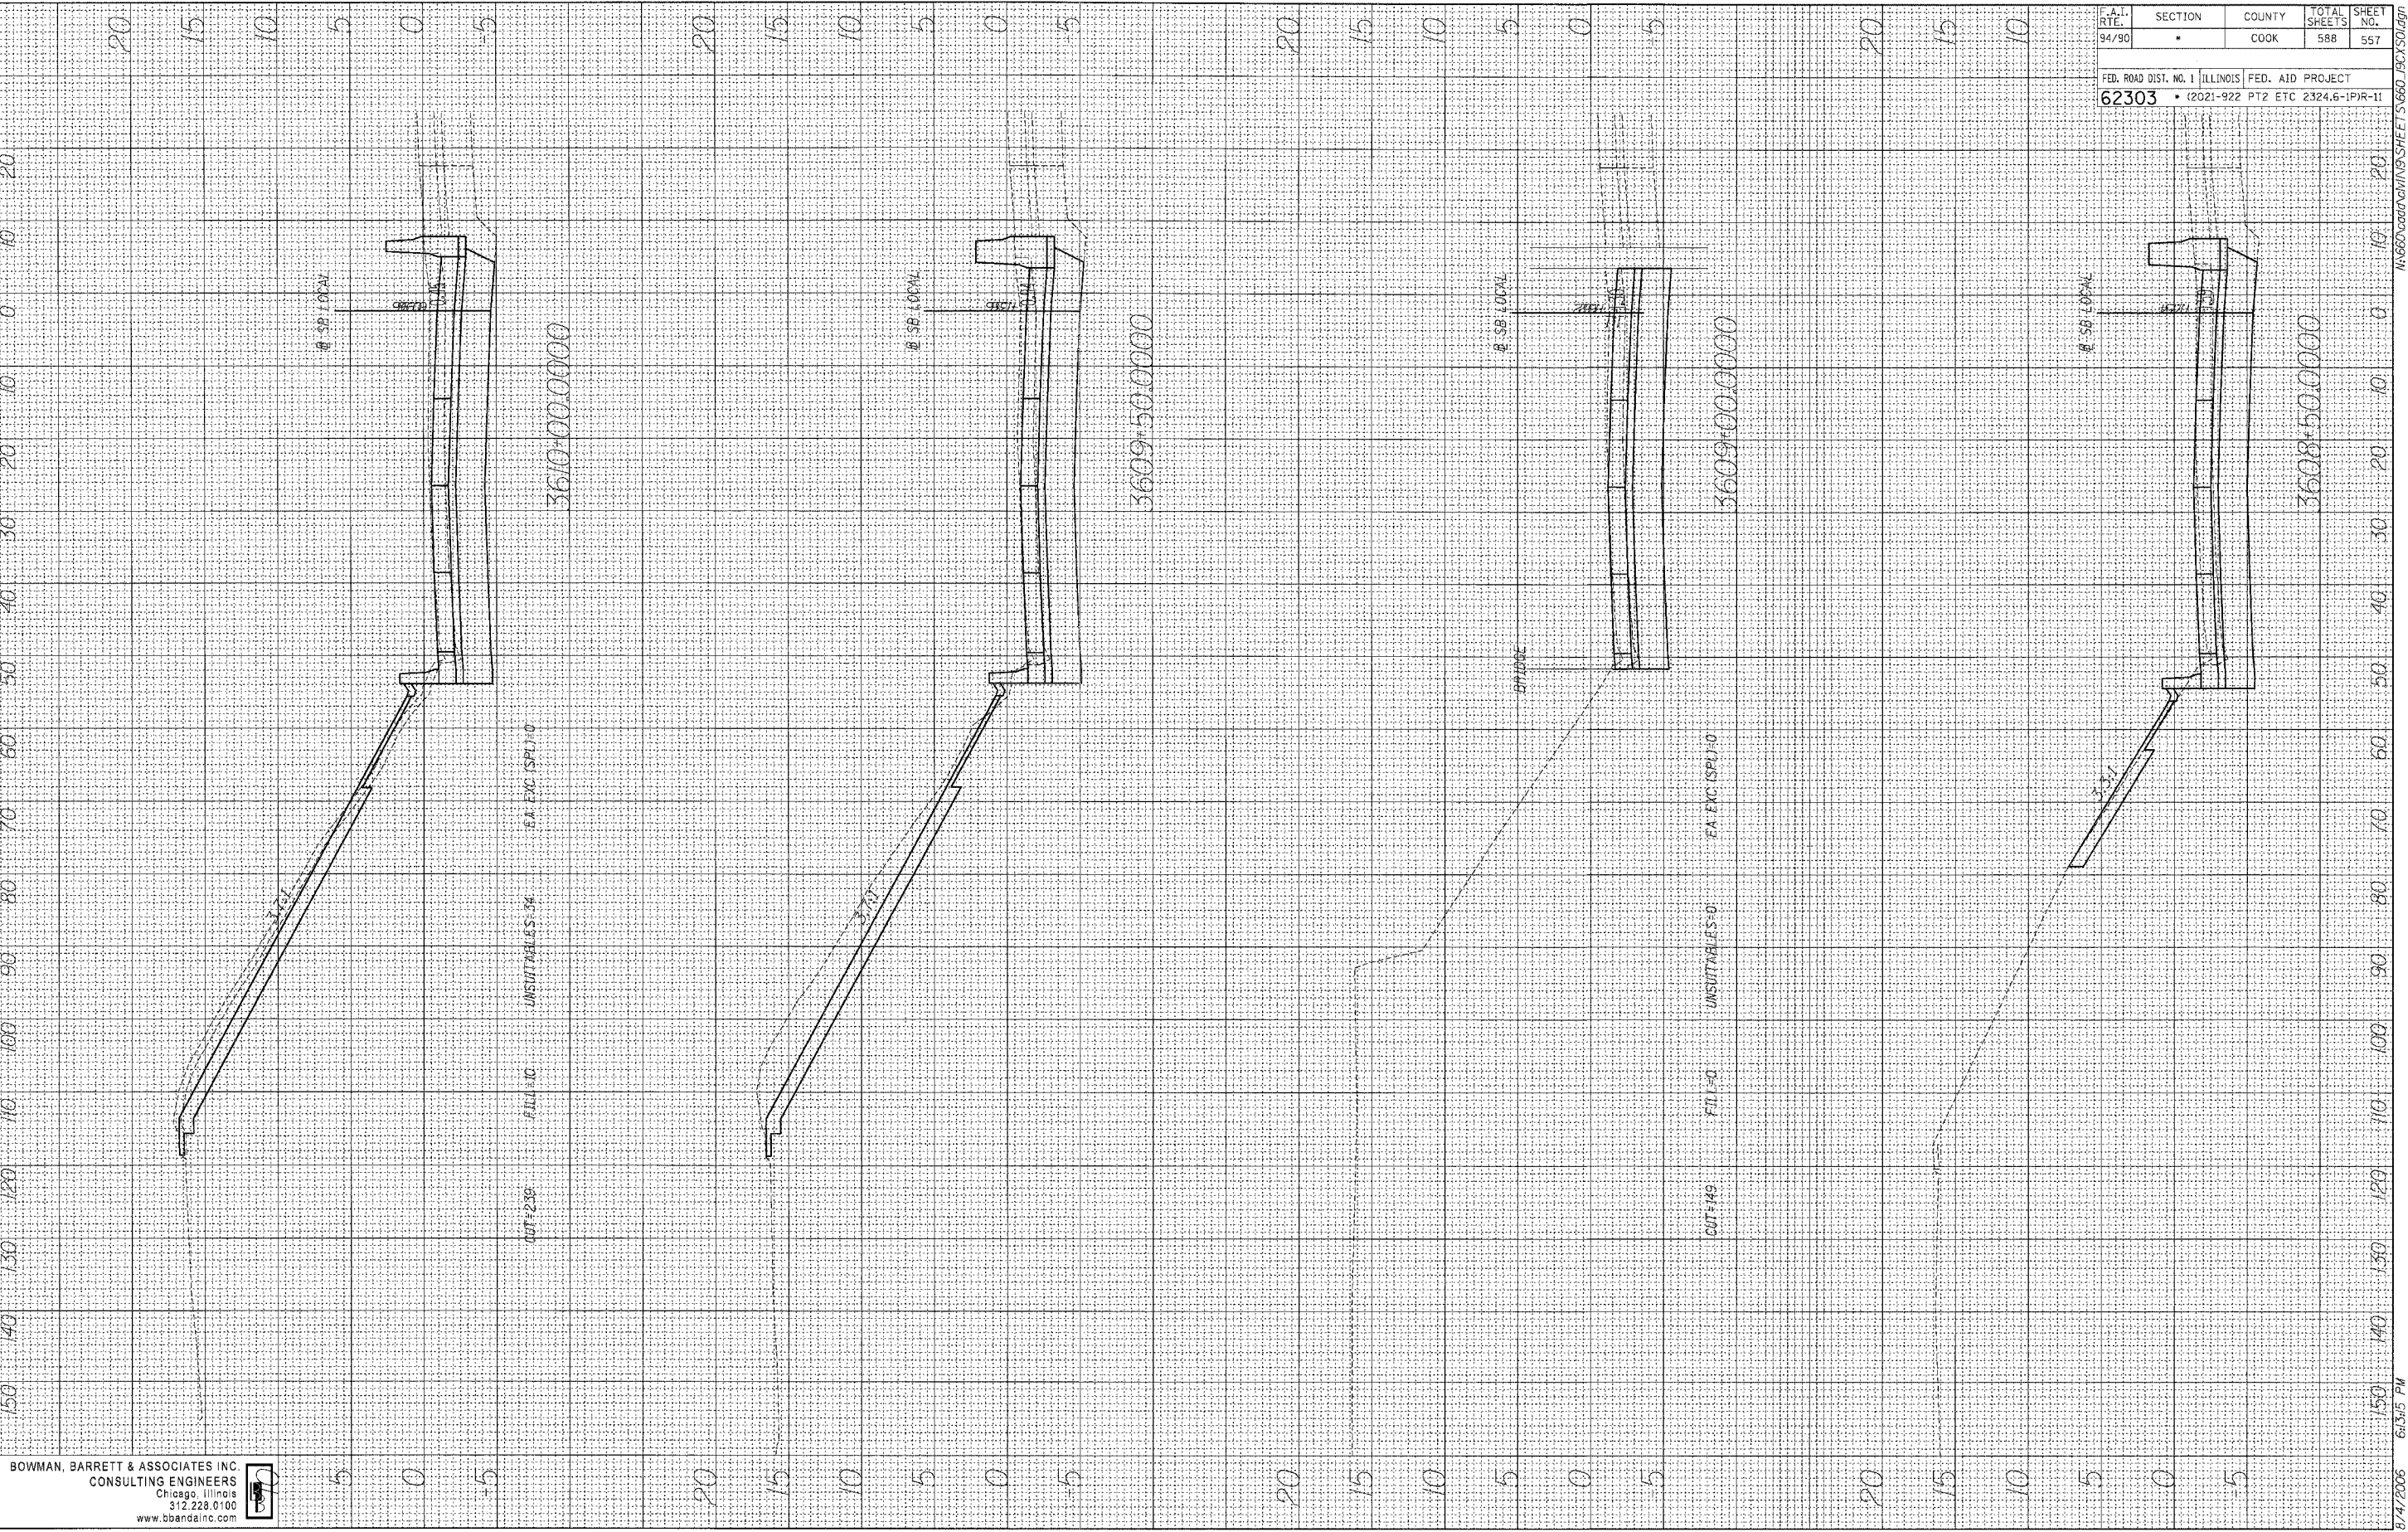

F.A.I. RTE. 94/90	SECTION •	COUNTY COOK	TOTAL SHEETS 588	SHEET NO. 557
FED. ROAD DIST. NO. 1 ILLINOIS FED. AID PROJECT				
62303 • (2021-922 PT2 ETC 2324.6-1PJR-11				

BOWMAN, BARRETT & ASSOCIATES INC
 CONSULTING ENGINEERS
 Chicago, Illinois
 312.228.0100
 www.bbainc.com



8/4/2006 6:3:5 PM
 N:\660\COOK\CHITING\SHETS\660 JB\557.dwg