


FINN SURVEYED BY DATE  
 SURVEYED BY DATE  
 TEMPLATE NO.  
 NOTE BOOK NO.  
 AREAS CHECKED

ORIGINAL SURVEYED BY DATE  
 SURVEYED BY DATE  
 TEMPLATE NO.  
 NOTE BOOK NO.  
 AREAS CHECKED

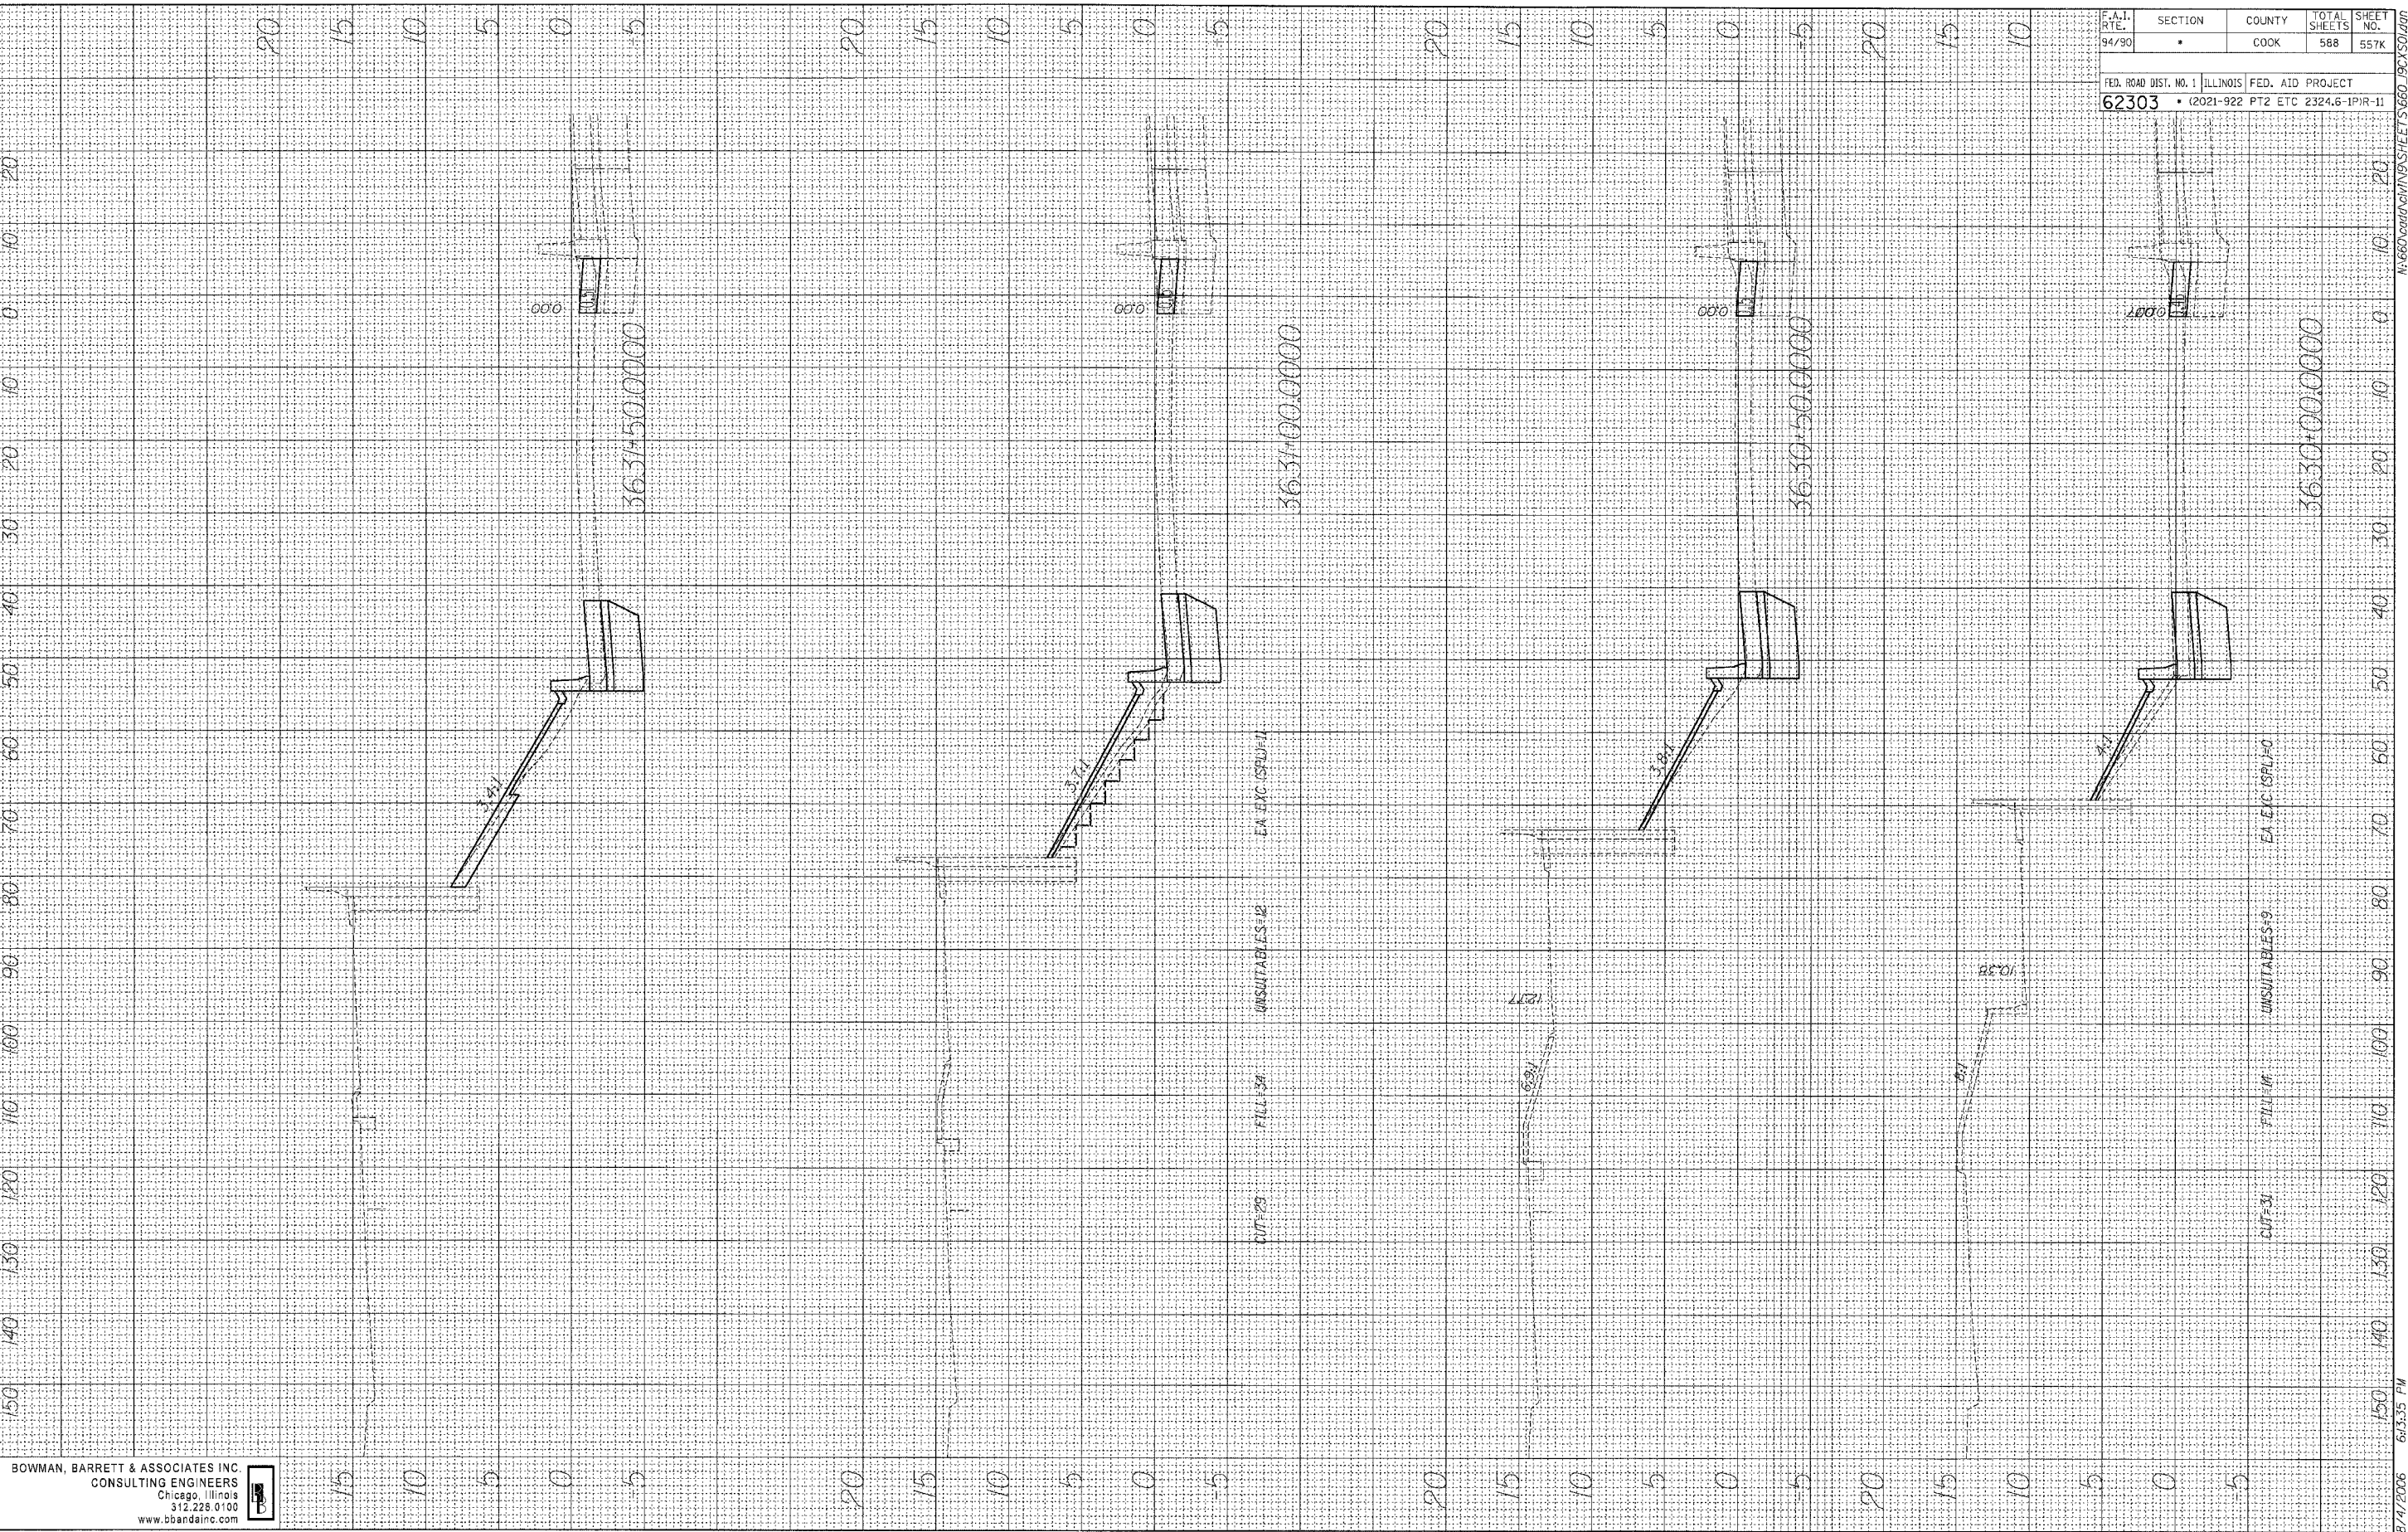

BOWMAN, BARRETT & ASSOCIATES INC.  
 CONSULTING ENGINEERS  
 Chicago, Illinois  
 312.228.0100  
 www.bbainc.com

F.A.I. RTE.	SECTION	COUNTY	TOTAL SHEETS	SHEET NO.
94/90	.	COOK	588	557K

FED. ROAD DIST. NO. 1 ILLINOIS FED. AID PROJECT  
 62303 • (2021-922 PT2 ETC 2324.6-1P)R-11

8/1/2006 6:33:35 PM