


FINAL SURVEY  
 SURVEYED BY  
 DATE  
 NOTE BOOK NO.  
 TEMPLATE AREAS CHECKED

ORIGINAL SURVEY  
 SURVEYED BY  
 DATE  
 NOTE BOOK NO.  
 TEMPLATE AREAS CHECKED

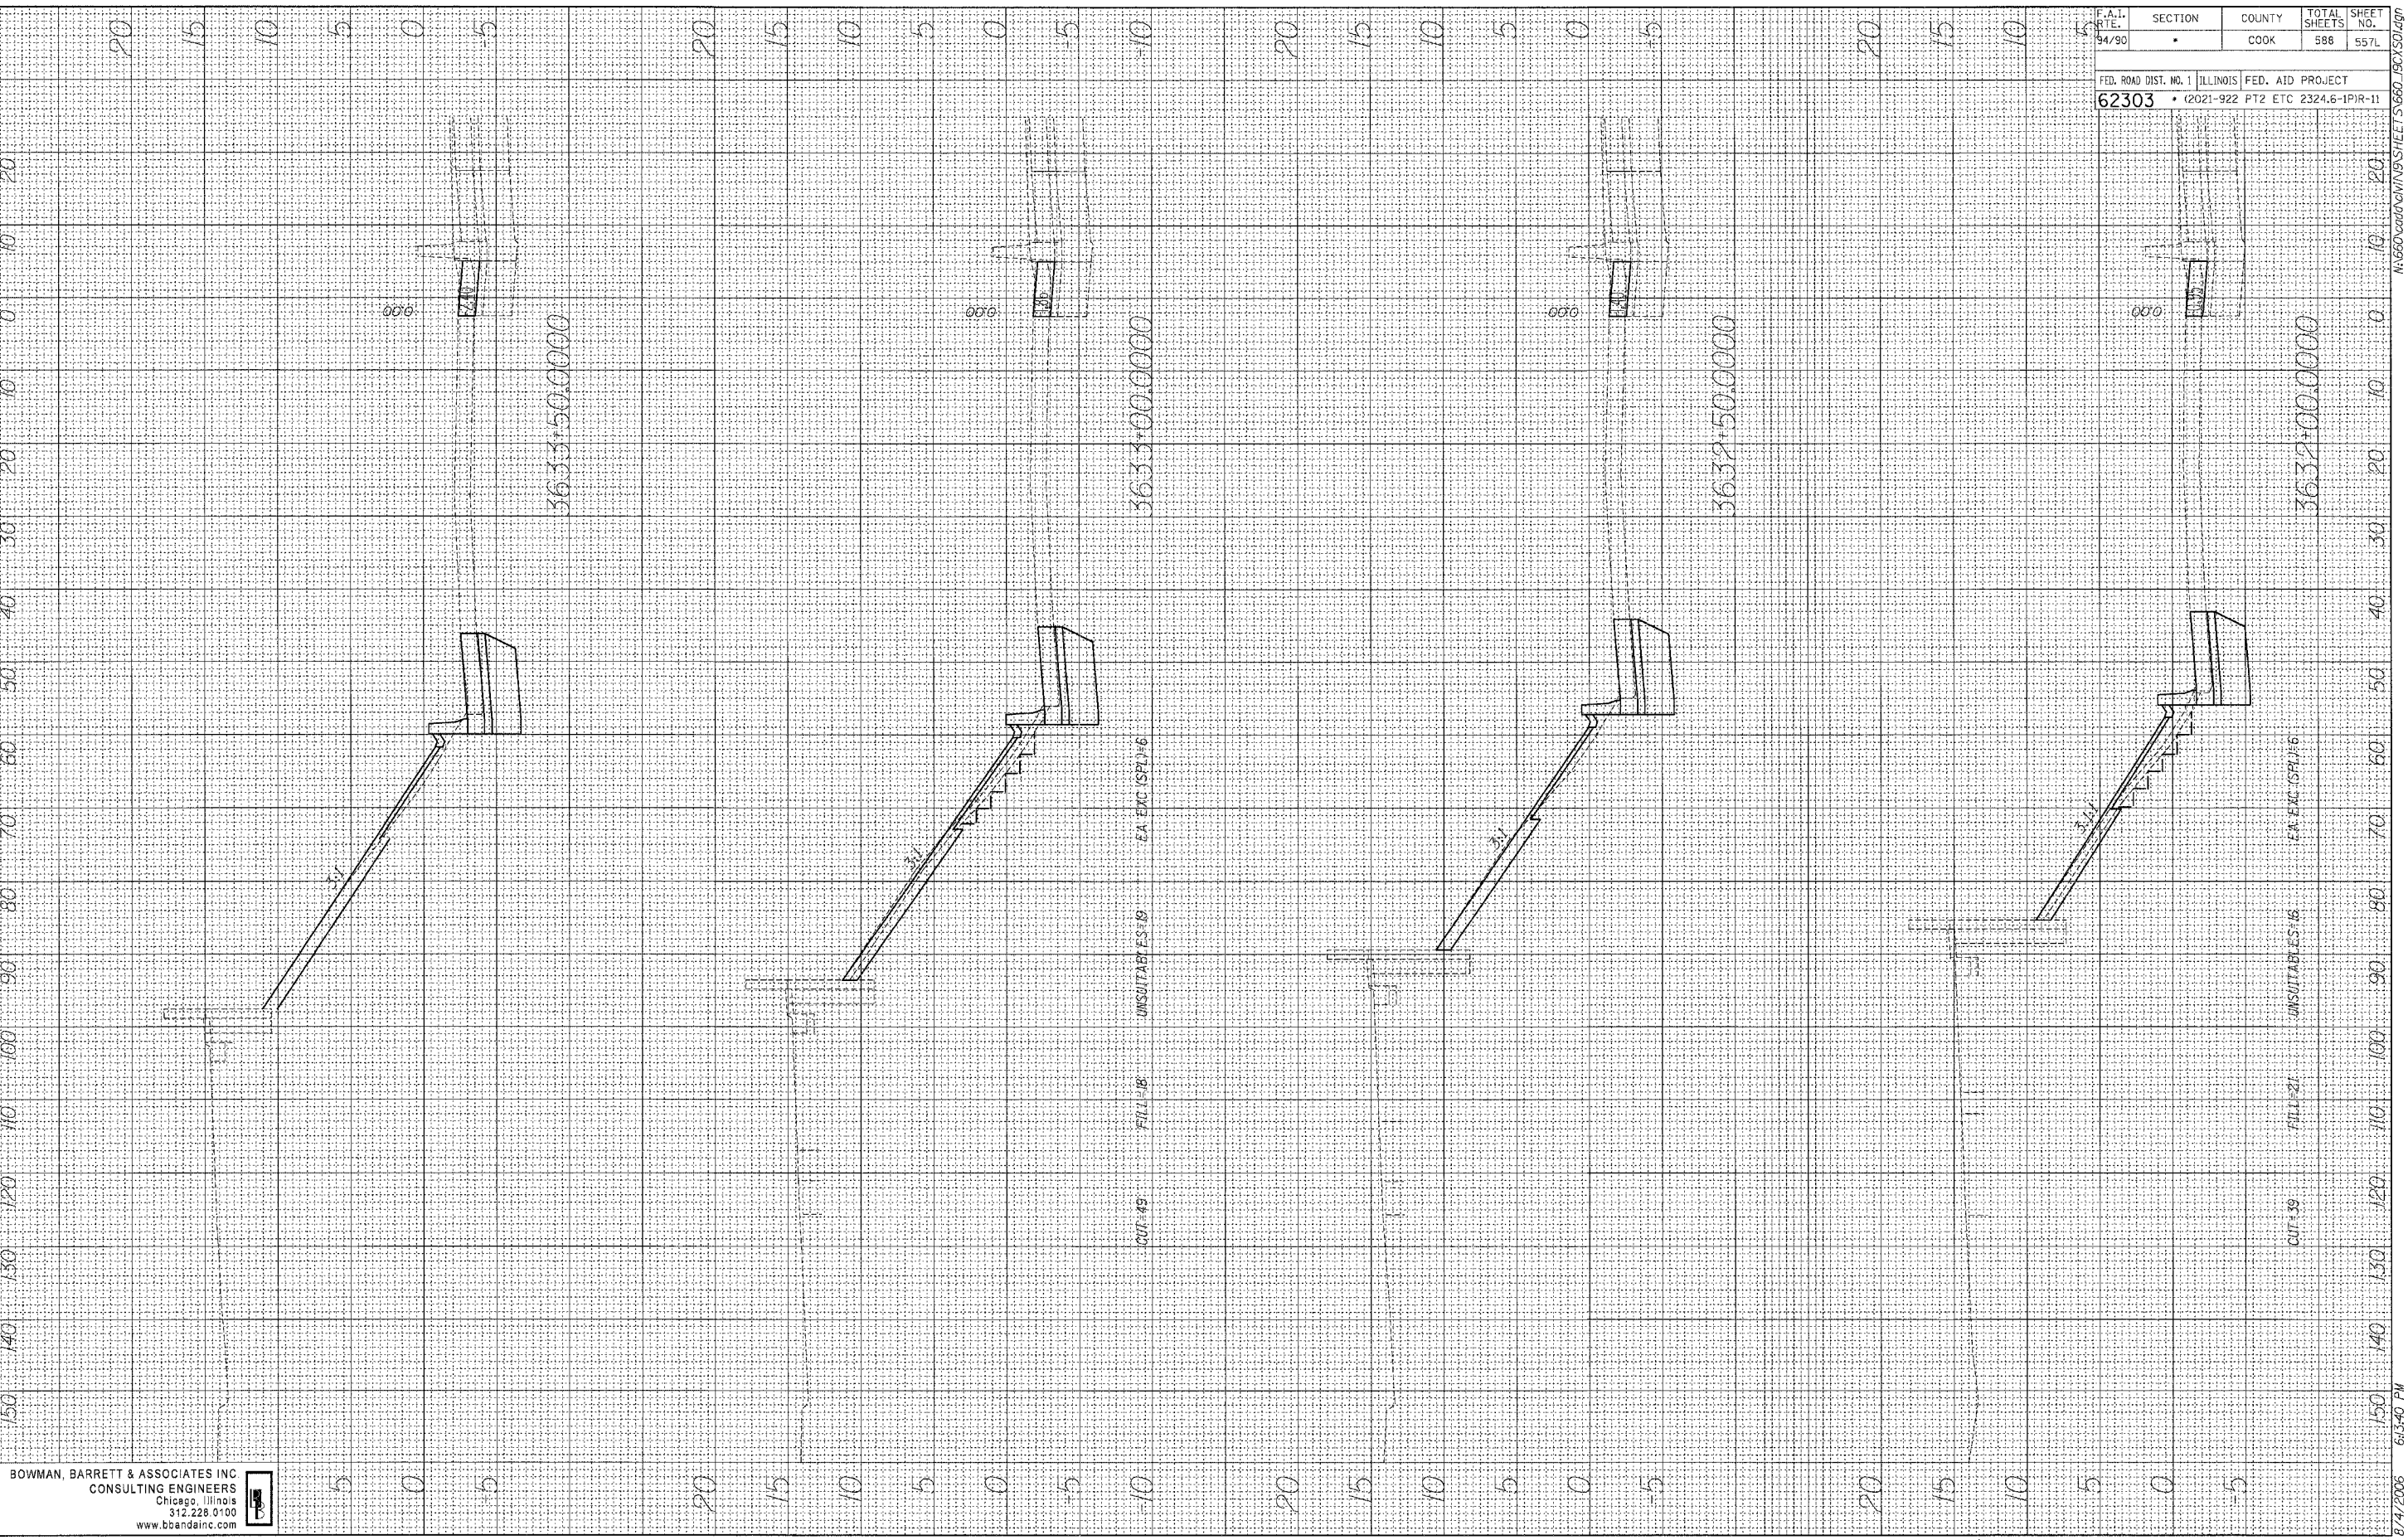

F.A.I. R.T.E.	SECTION	COUNTY	TOTAL SHEETS	SHEET NO.
94/90		COOK	586	557L

FED. ROAD DIST. NO. 1	ILLINOIS	FED. AID PROJECT
62303		(2021-922 PT2 ETC 2324.6-1P/R-11)

BOWMAN, BARRETT & ASSOCIATES INC  
 CONSULTING ENGINEERS  
 Chicago, Illinois  
 312.228.0100  
 www.bbainc.com

8/17/2006 6:54:40 PM  
 M:\660\660\DRAWINGS\SHEET 55660\_100X501.dwg