


FINAL SURVEY	DATE
REVIEWED	BY
TEMPLATE	
AREAS CHECKED	
NOTE BOOK NO.	

ORIGINAL SURVEY	DATE
REVIEWED	BY
TEMPLATE	
AREAS CHECKED	
NOTE BOOK NO.	

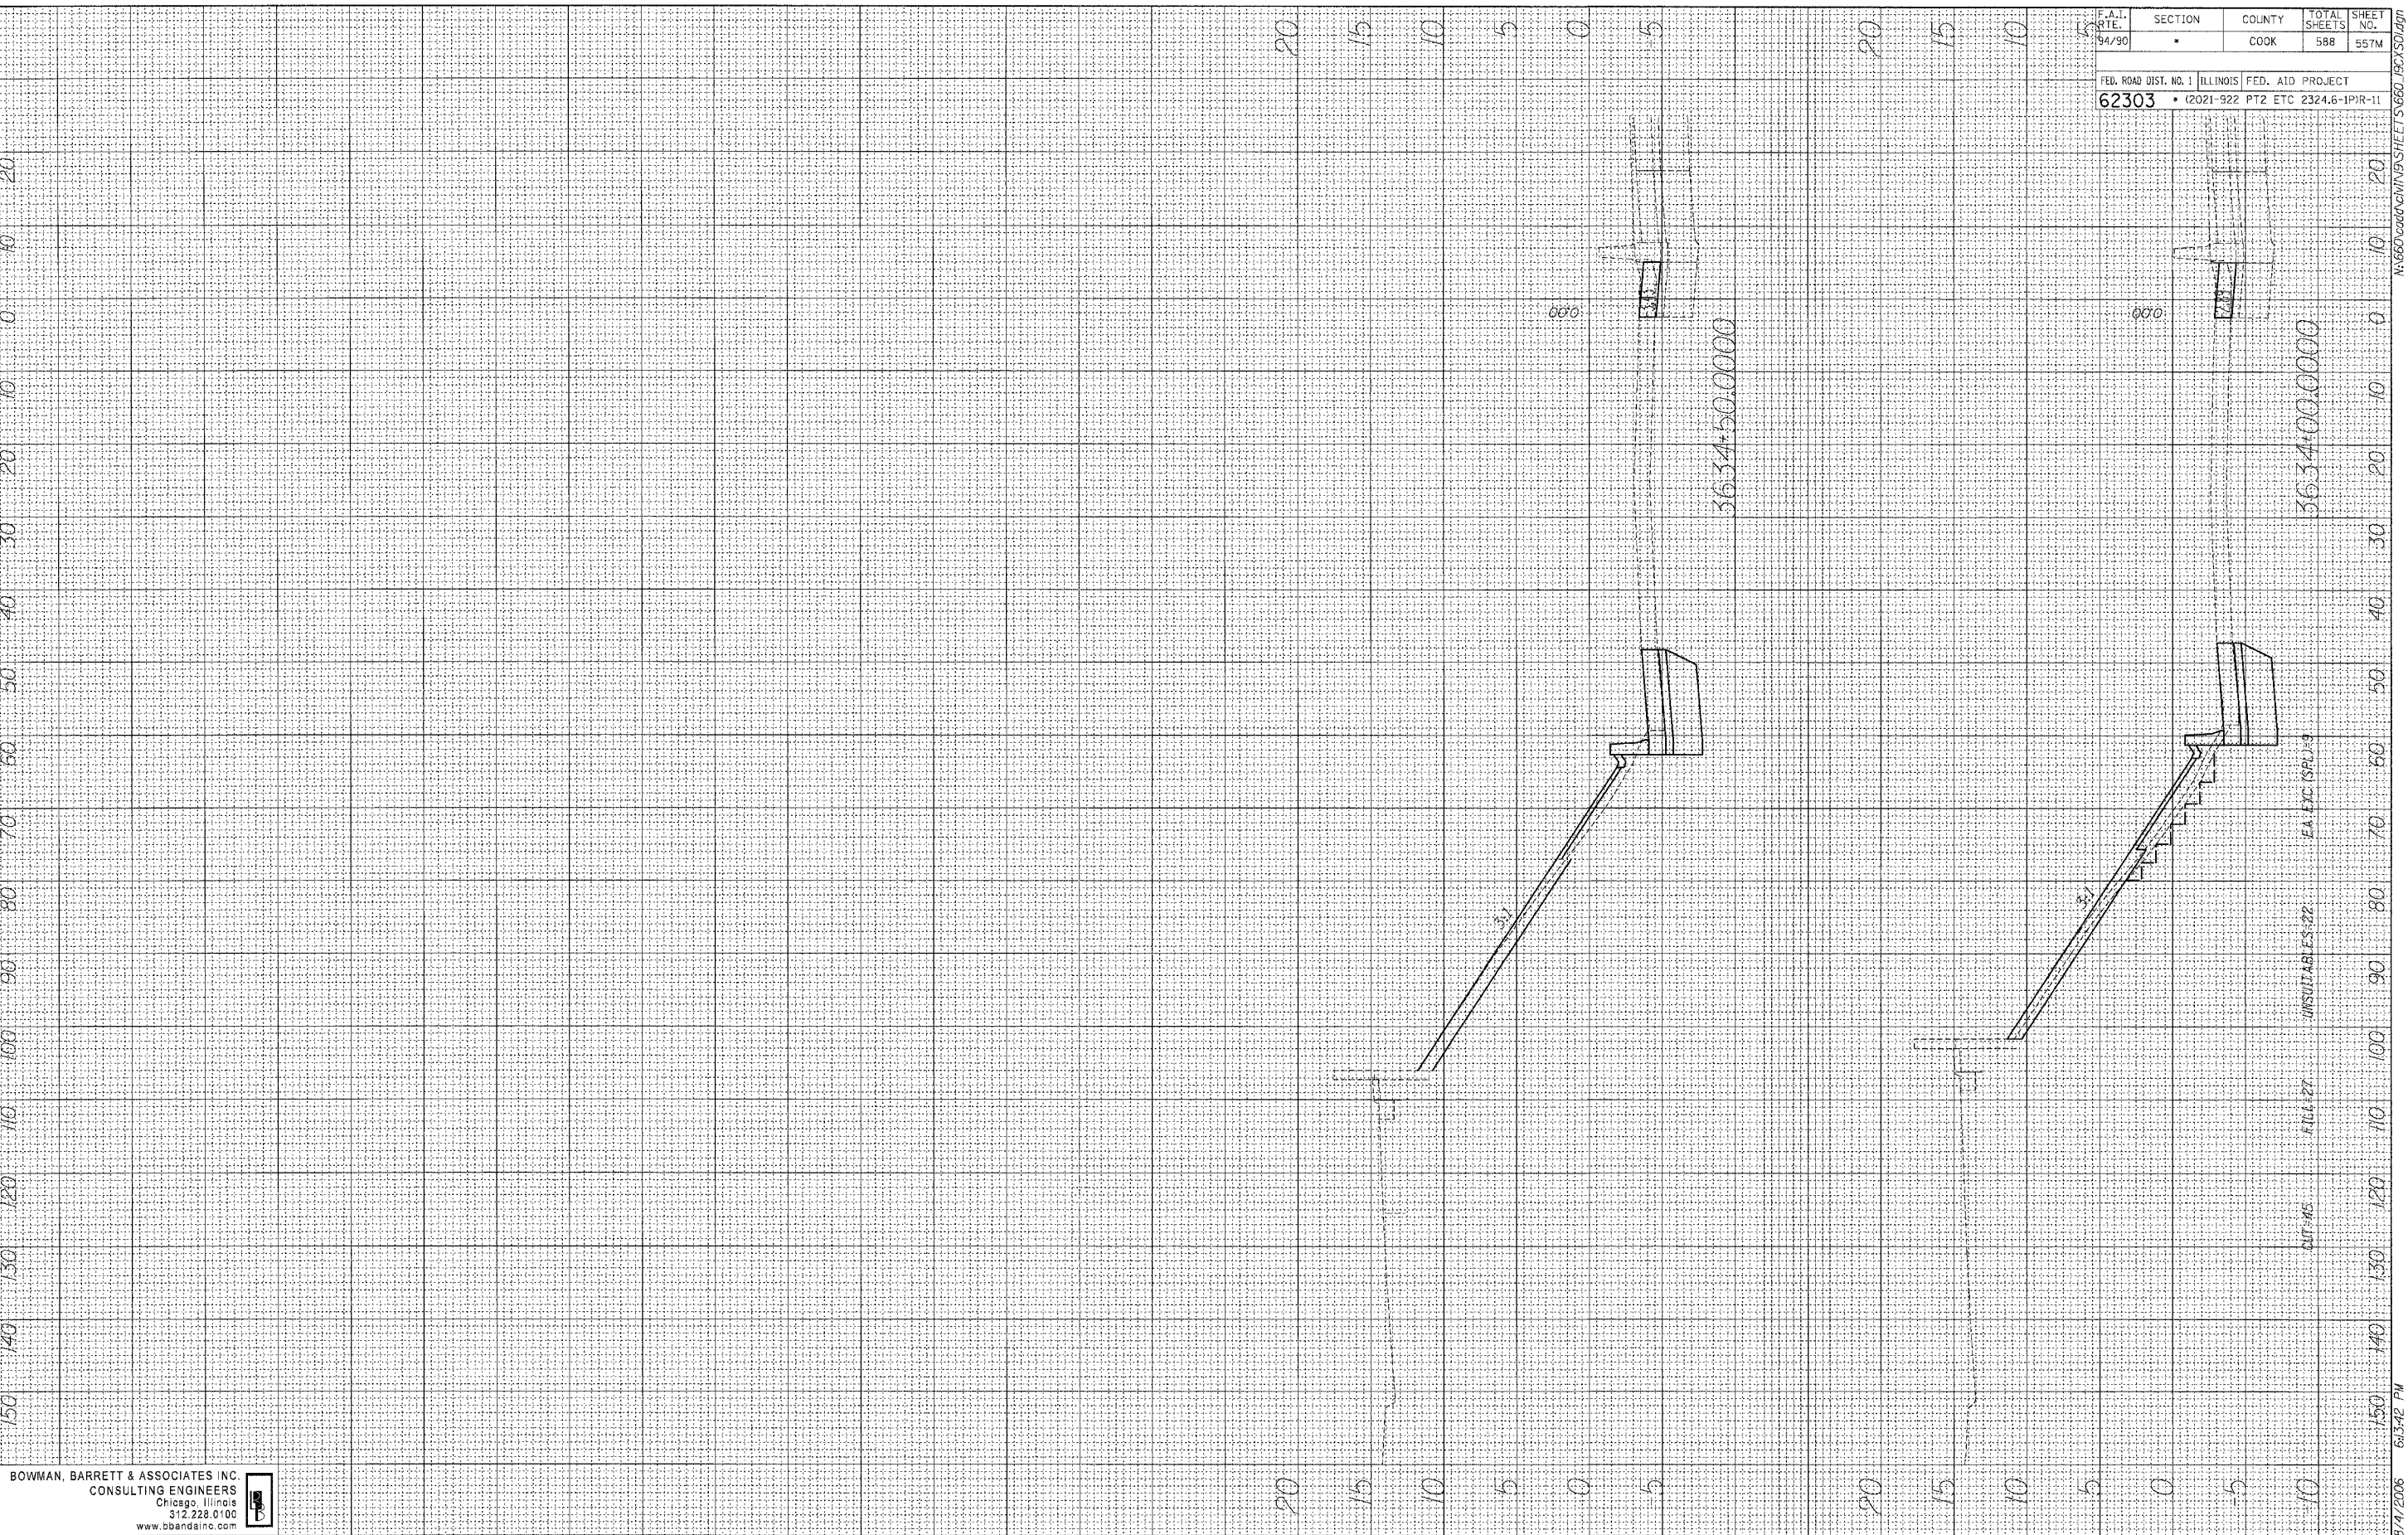

F.A.I. DATE	SECTION	COUNTY	TOTAL SHEETS	SHEET NO.
94/90		COOK	588	557M
FED. ROAD DIST. NO. 1 ILLINOIS FED. AID PROJECT				
62303 • (2021-922 PT2 ETC 2324.6-1PIR-11				

BOWMAN, BARRETT & ASSOCIATES INC.  
 CONSULTING ENGINEERS  
 Chicago, Illinois  
 312.228.0100  
 www.bbainc.com

8/1/2006 6:13:42 PM  
 N:\660\cadd\chit\94\SHEETS\660\_19C\501.dwg