


|               |      |
|---------------|------|
| FINAL SURVEY  | DATE |
| DESIGNED      | BY   |
| PLOTTED       |      |
| NOTE BOOK     |      |
| AREAS CHECKED |      |
| NO.           |      |

|                 |      |
|-----------------|------|
| ORIGINAL SURVEY | DATE |
| DESIGNED        | BY   |
| PLOTTED         |      |
| NOTE BOOK       |      |
| AREAS CHECKED   |      |
| NO.             |      |

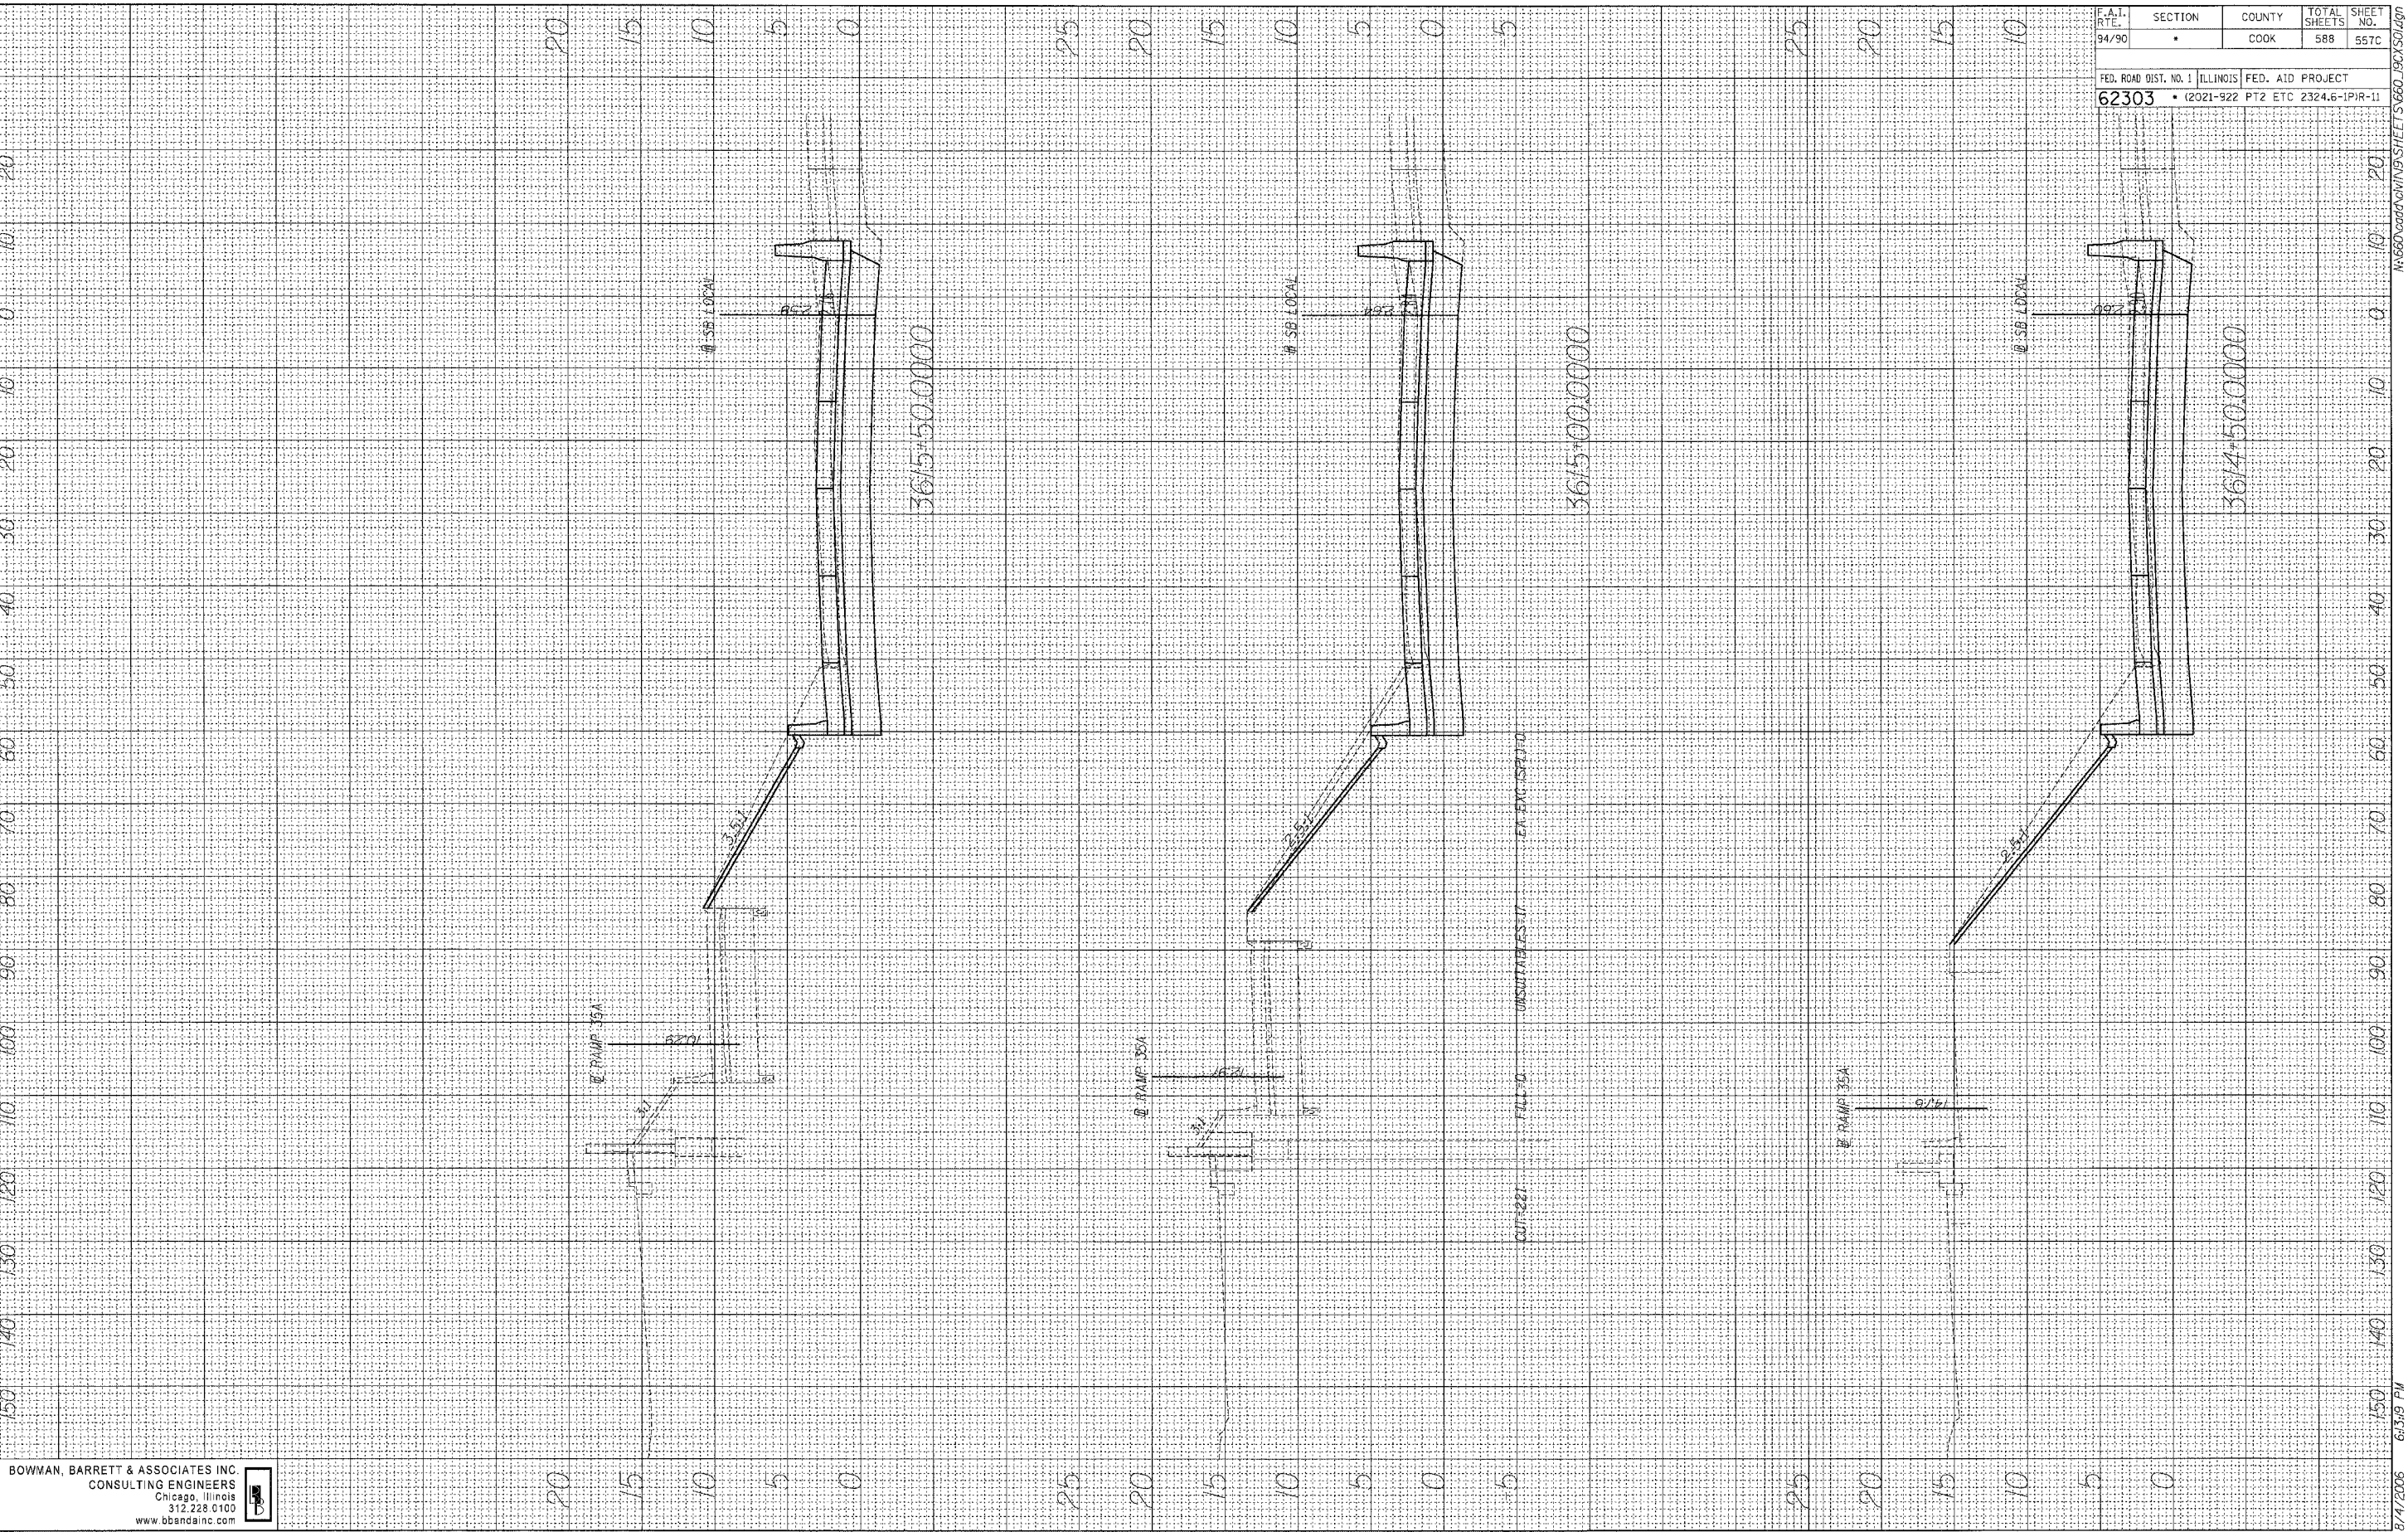

| F.A.I. RTE.           | SECTION | COUNTY            | TOTAL SHEETS | SHEET NO.        |
|-----------------------|---------|-------------------|--------------|------------------|
| 94/90                 | *       | COOK              | 588          | 557C             |
| FED. ROAD DIST. NO. 1 |         | ILLINOIS          |              | FED. AID PROJECT |
| 62303                 |         | (2021-922 PT2 ETC |              | 2324.6-1PIR-11   |

BOWMAN, BARRETT & ASSOCIATES INC.  
 CONSULTING ENGINEERS  
 Chicago, Illinois  
 312.228.0100  
 www.bbainc.com

8/4/2006 6:37:5 PM