




F.A.I.	SECTION	COUNTY	TOTAL SHEETS	SHEET NO.
94/90	*	COOK	588	438
STA.		TO STA.		
FED. ROAD DIST. NO.		ILLINOIS FED. AID PROJECT		
62303		*12021-922 PT2 ETC 2324.6-1P1 R-11		

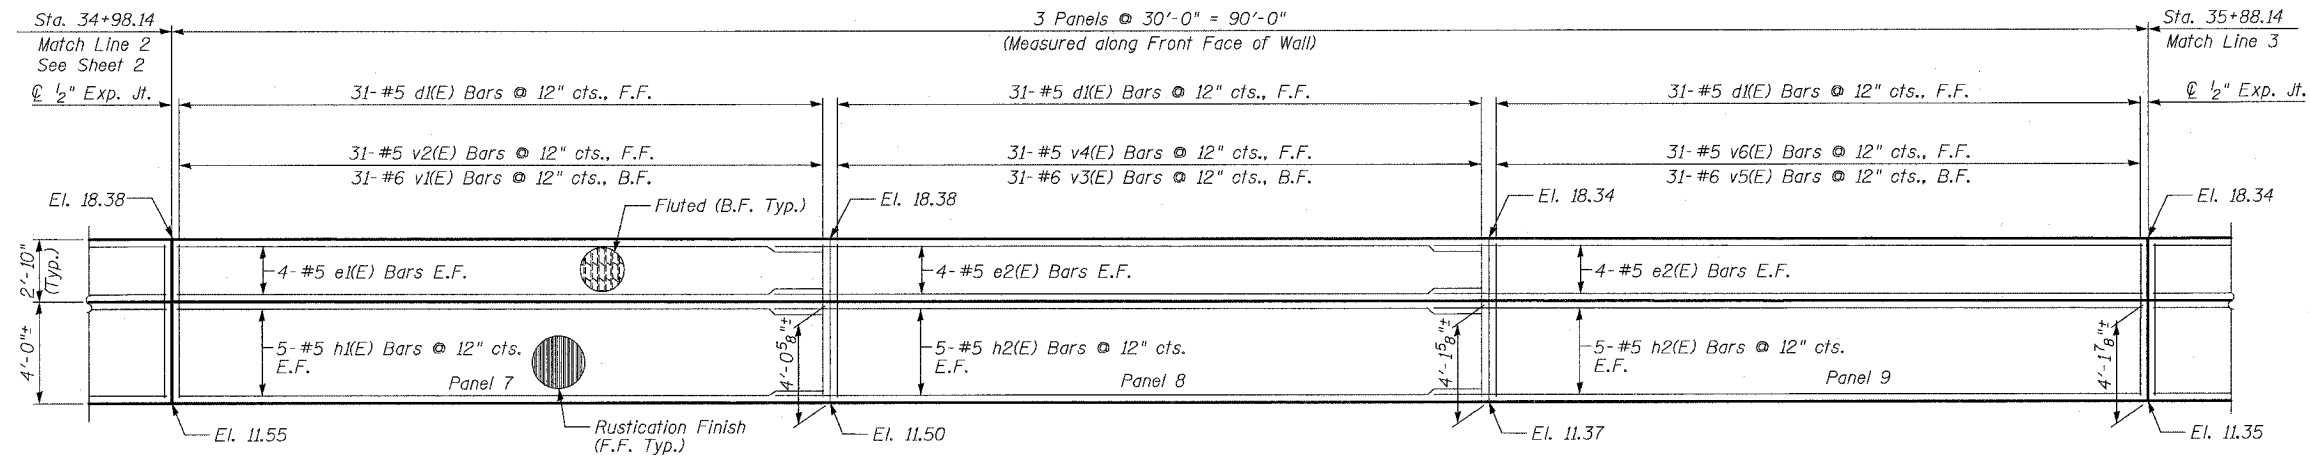


ELEVATION

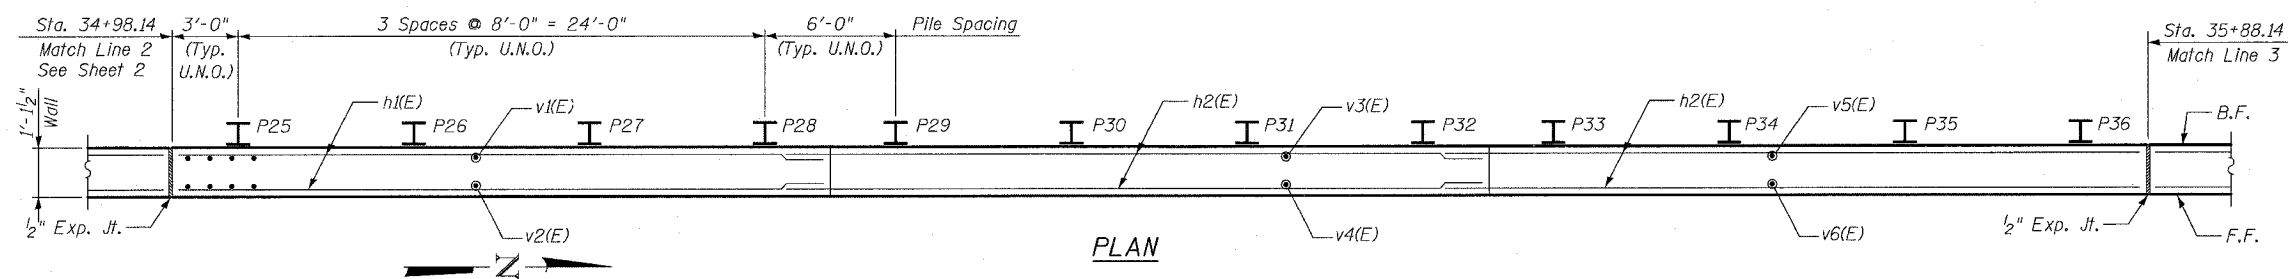

PLAN

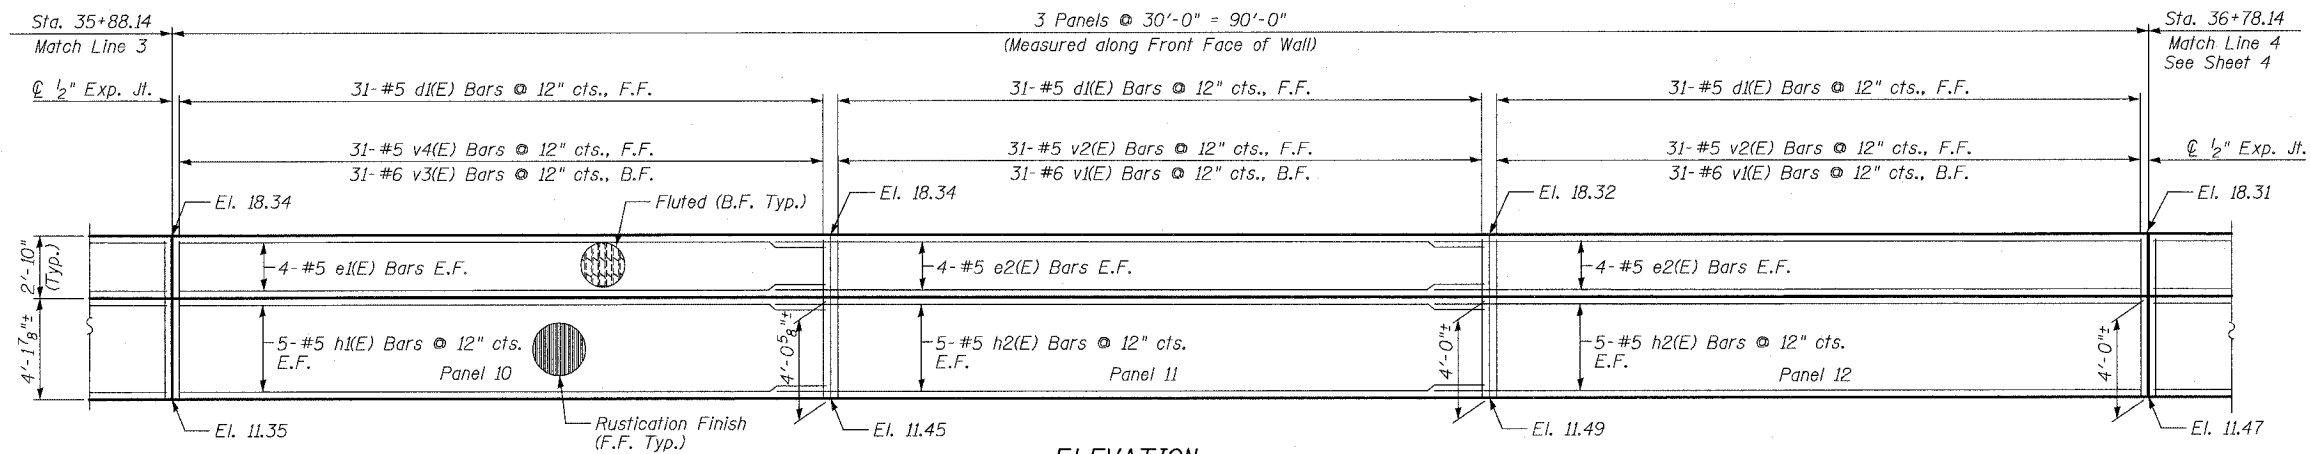

ELEVATION

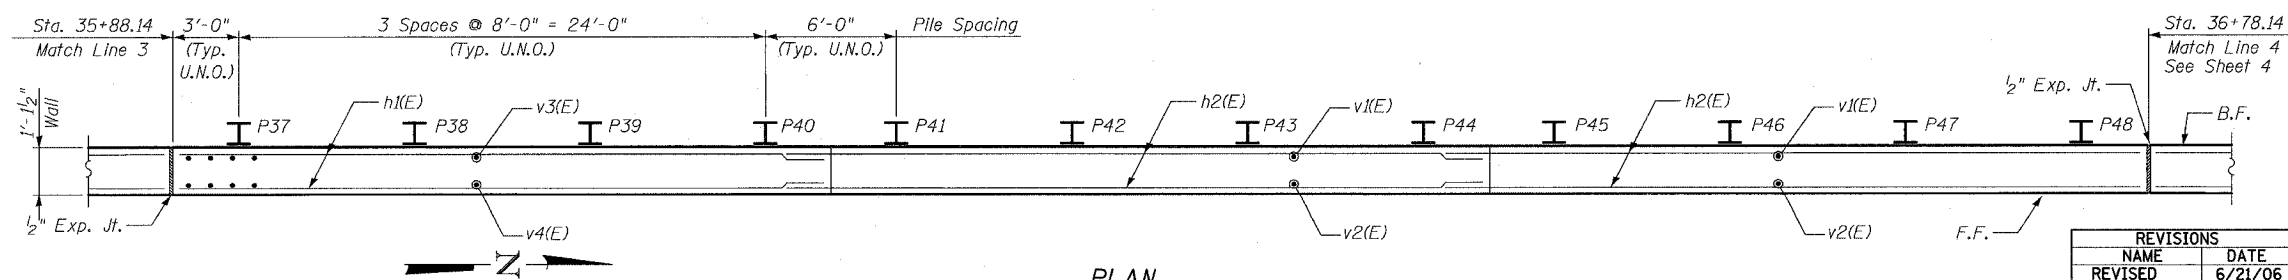

PLAN

NOTES:

1. Stationing given is @ S. Wentworth Ave. stationing.
2. Facing in Plan Views is scaled 1:2 on an X:Y scale to show reinforcement.
3. See details for reinforcing bar clearances.

F.F. - denotes Front Face
 B.F. - denotes Back Face
 E.F. - denotes Each Face

MIN BAR LAP

#5 - 2'-2"
 #6 - 2'-7"

SHEET 3 OF 9

ILLINOIS DEPARTMENT OF TRANSPORTATION
 F.A.I. 94/90 (DAN RYAN EXPRESSWAY)
 GARFIELD BLVD TO 31ST STREET (SB LOCAL LANES)
 RETAINING WALL S-43N-F
 WALL DETAILS 2

REVISIONS	
NAME	DATE
REVISD	6/21/06

SCALE: NTS
 DATE: JUNE 9, 2006
 DRAWN BY: MTR
 CHECKED BY: BLU

BOWMAN, BARRETT & ASSOCIATES INC.
 CONSULTING ENGINEERS
 Chicago, Illinois
 312.228.0100
 www.bbainc.com

12/27/2006 12:46 PM