


FINAL SURVEY SUBMITTED
NOTE BOOK PLOTTED
NO. AREAS CHECKED

ORIGINAL SURVEY SUBMITTED
NOTE BOOK PLOTTED
NO. AREAS CHECKED

BY DATE

BY DATE

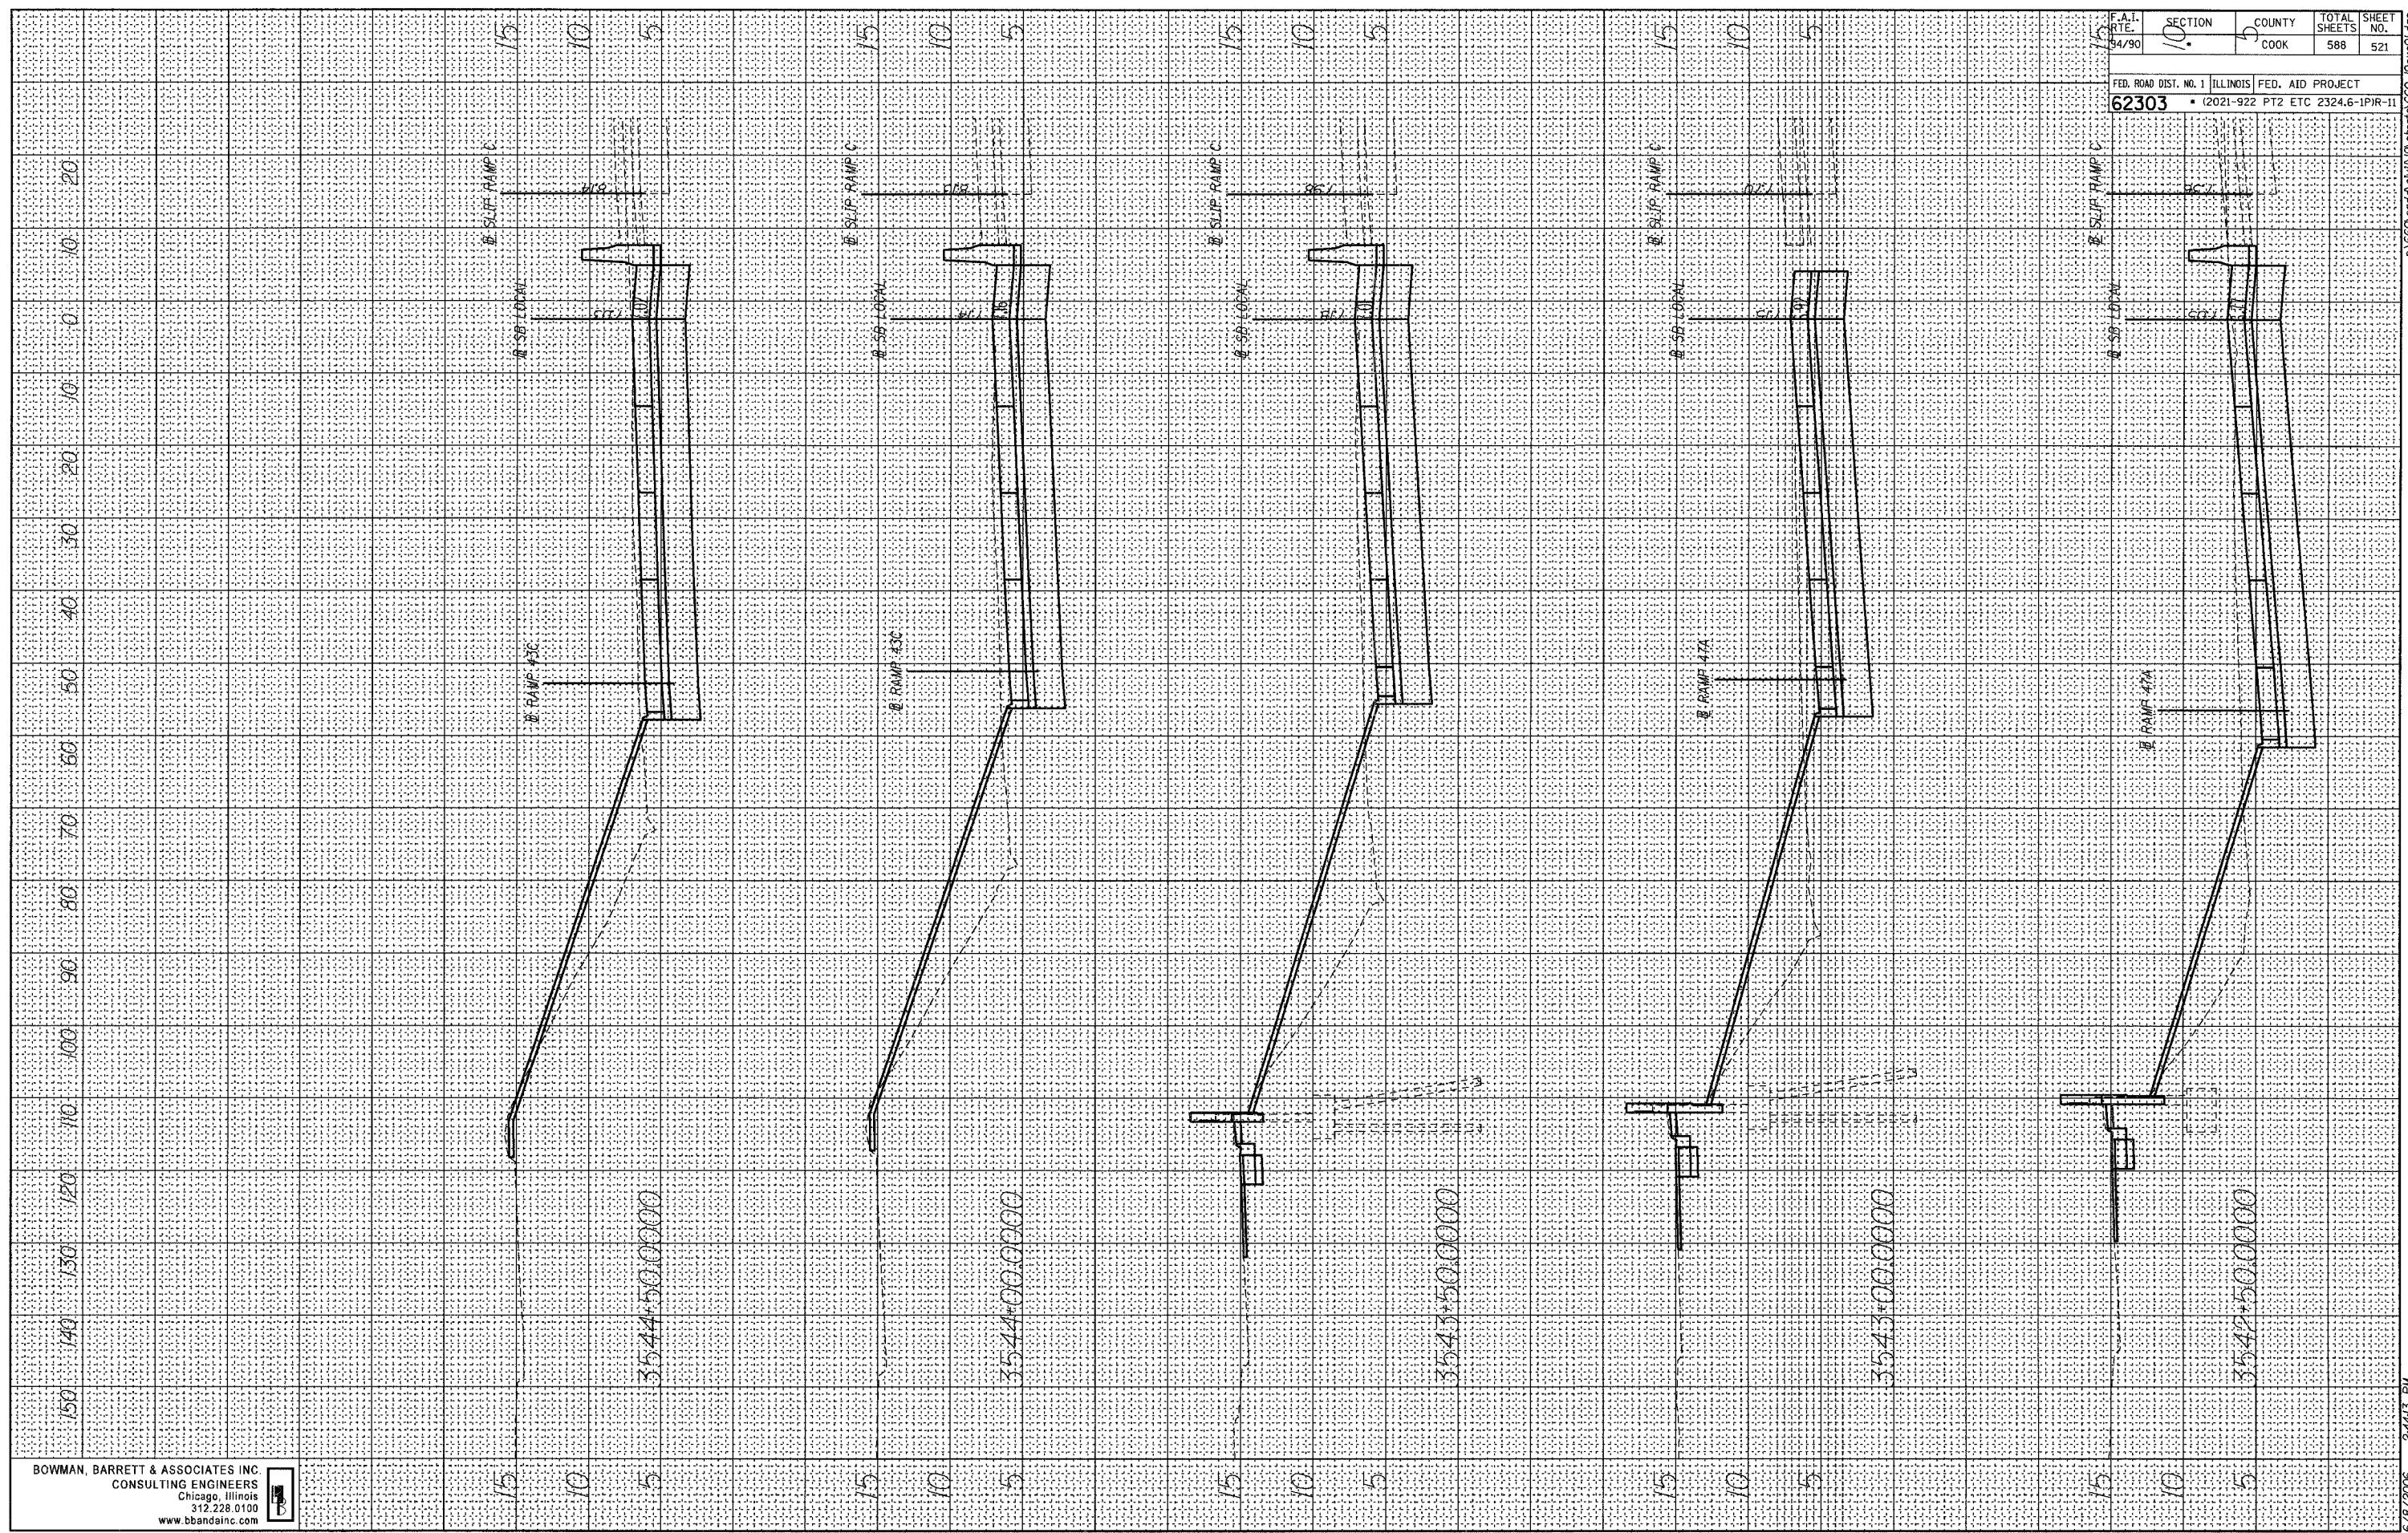

F.A.I. RTE. 94/90	SECTION 10	COUNTY COOK	TOTAL SHEETS 588	SHEET NO. 521
FED. ROAD DIST. NO. 1		ILLINOIS	FED. AID PROJECT	
62303		• (2021-922 PT2 ETC 2324.6-1PIR-11)		

BOWMAN, BARRETT & ASSOCIATES INC.
CONSULTING ENGINEERS
Chicago Illinois
312.228.0100
www.bbainc.com

6/8/2006 2:44:13 PM 140 170 100 110 120 