

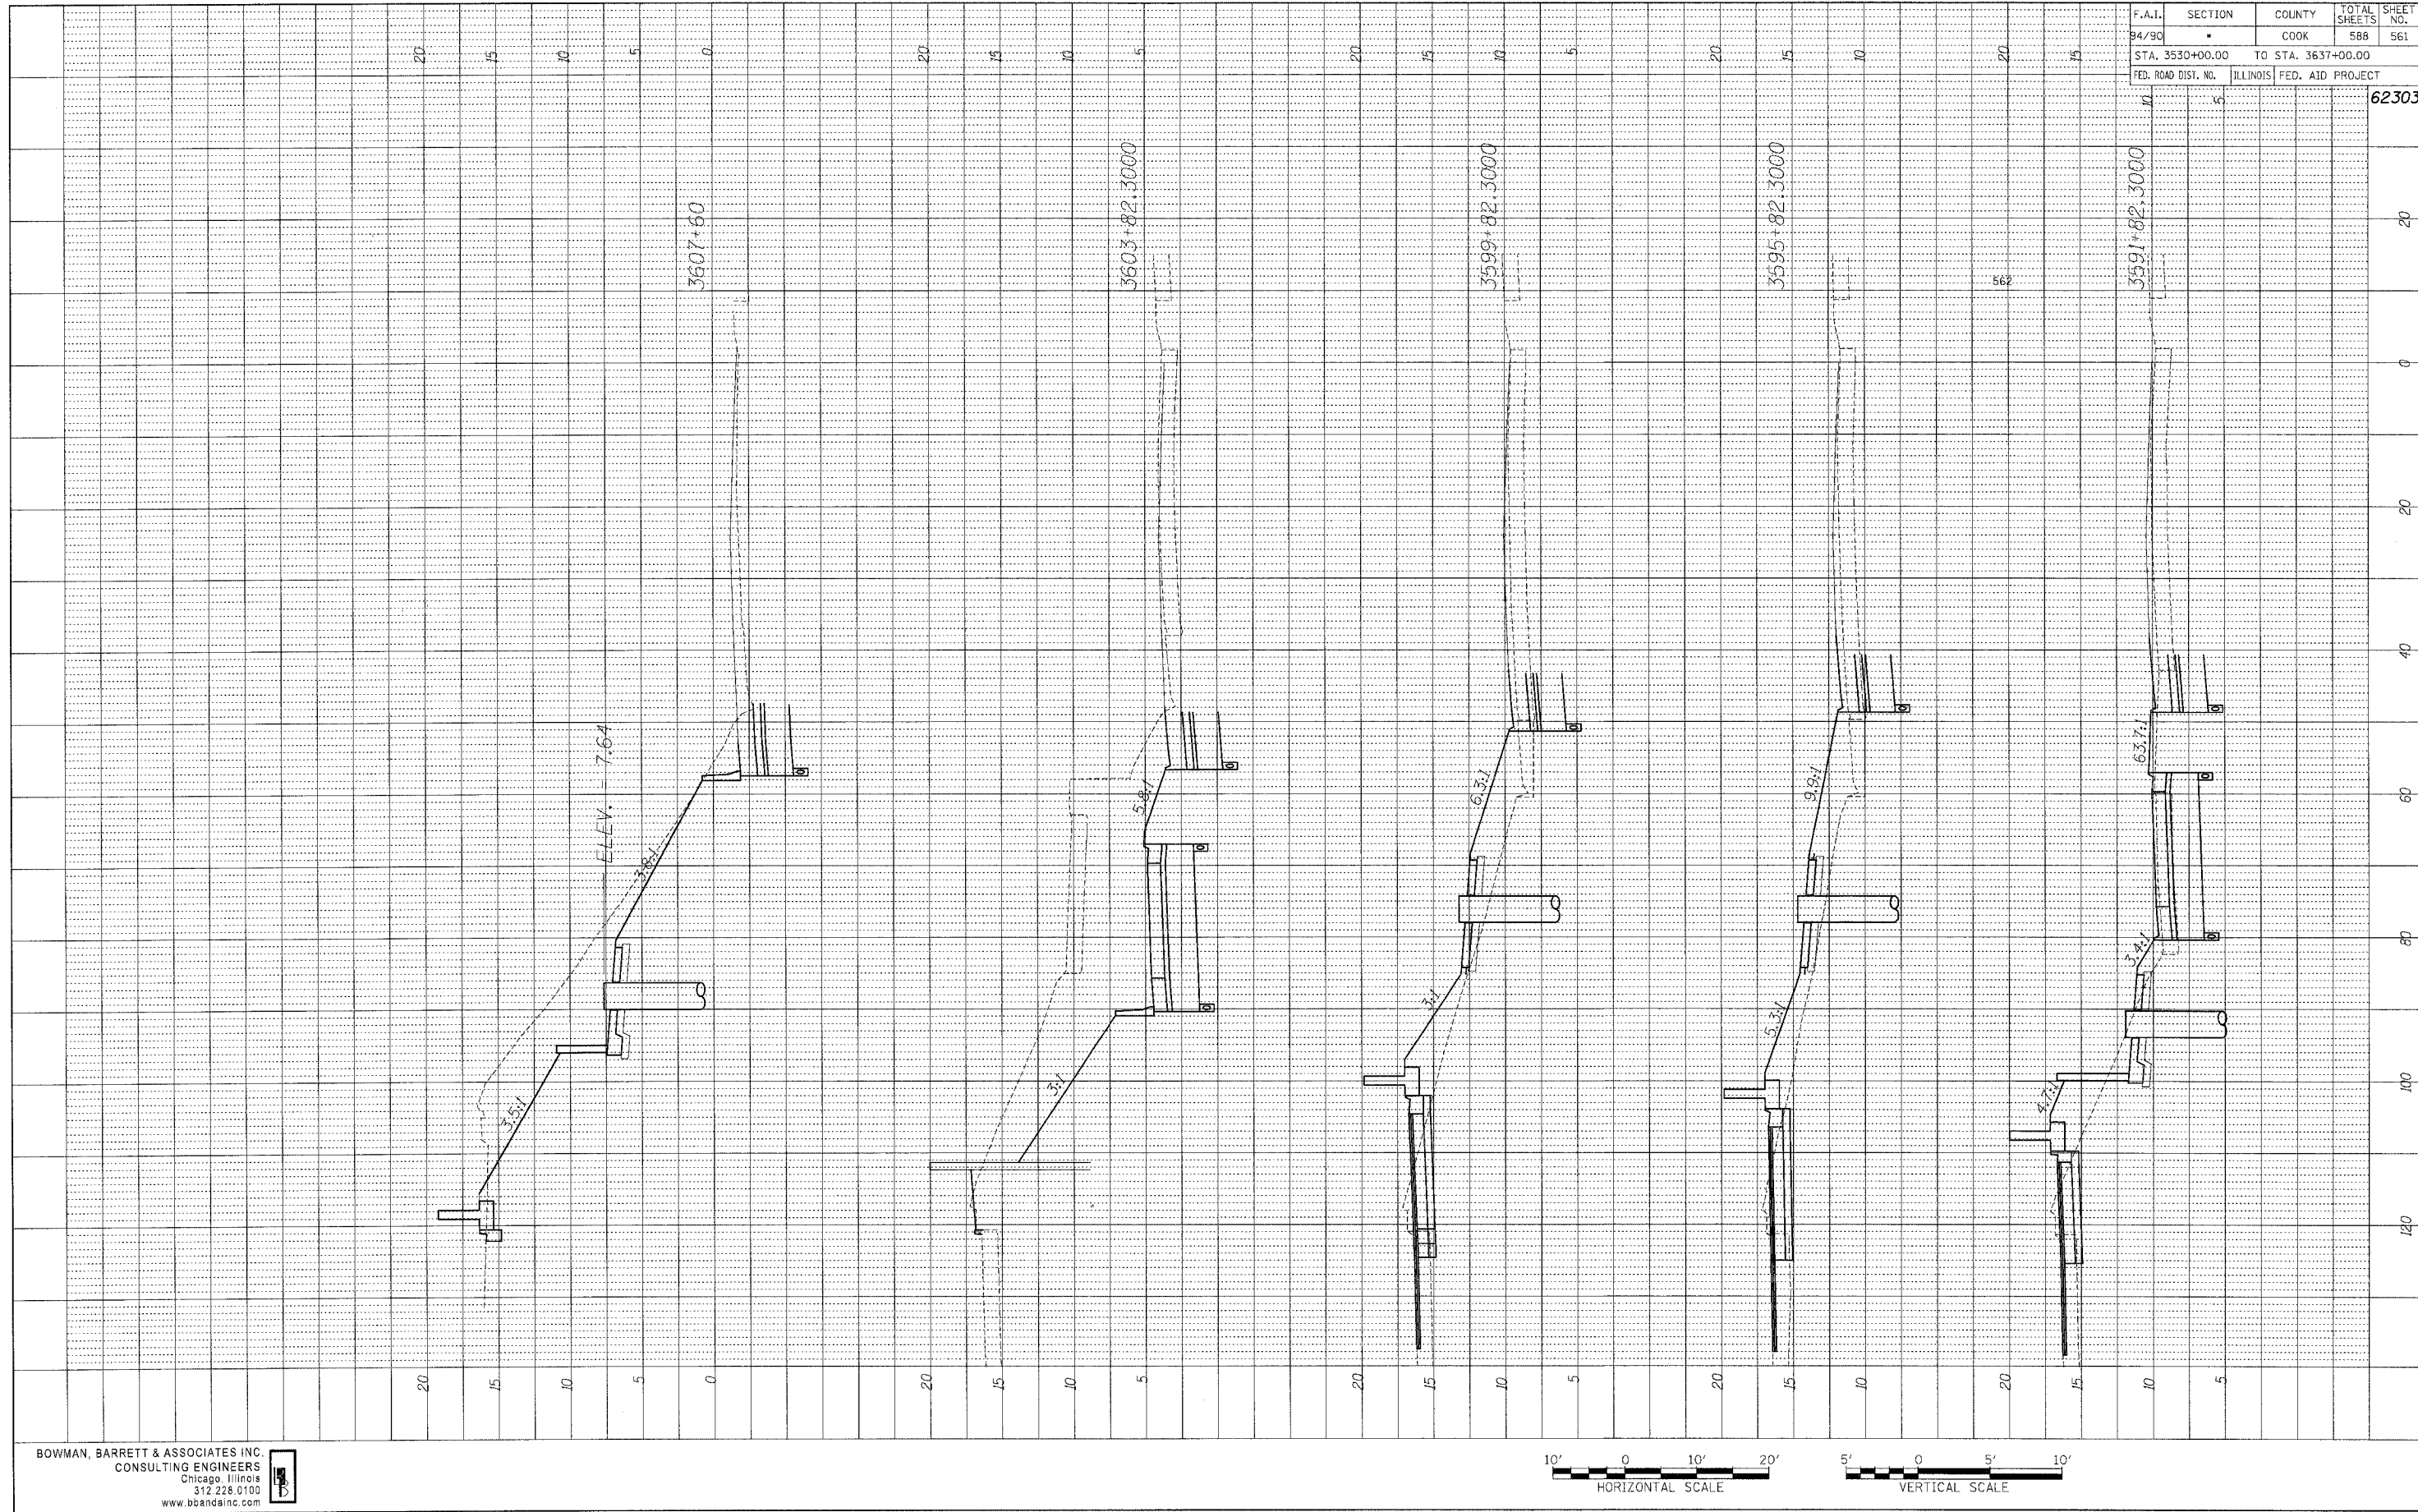


• (2021-922 PT2 ETC 2324.6-1PIR-11				
F.A.I.	SECTION	COUNTY	TOTAL SHEETS	SHEET NO.
94/90	*	COOK	588	561
STA. 3530+00.00		TO STA. 3637+00.00		
FED. ROAD DIST. NO.	ILLINOIS	FED. AID PROJECT		
				62303

PROFILE	BY	DATE
SURVEYED		
PLOTTED		
REVISIONS		
NO.		
STRUCTURE NOTATIONS CHND		

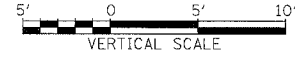

BOWMAN, BARRETT & ASSOCIATES INC.
CONSULTING ENGINEERS
Chicago, Illinois
312.228.0100
www.bbainc.com

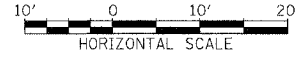

3/27/11 PM
6/8/2006