


F.A. RTE.	SECTION	COUNTY	TOTAL SHEETS	SHEET NO.
599	126-150M	ROCK ISLAND	116	5
STA.		TG STA.		
FED. ROAD DIST. NO.	ILLINOIS	FED. AID PROJECT		

# TYPICAL SECTIONS


STA. 1246+03.81 - STA. 1248+50.00  
 CL IL 92

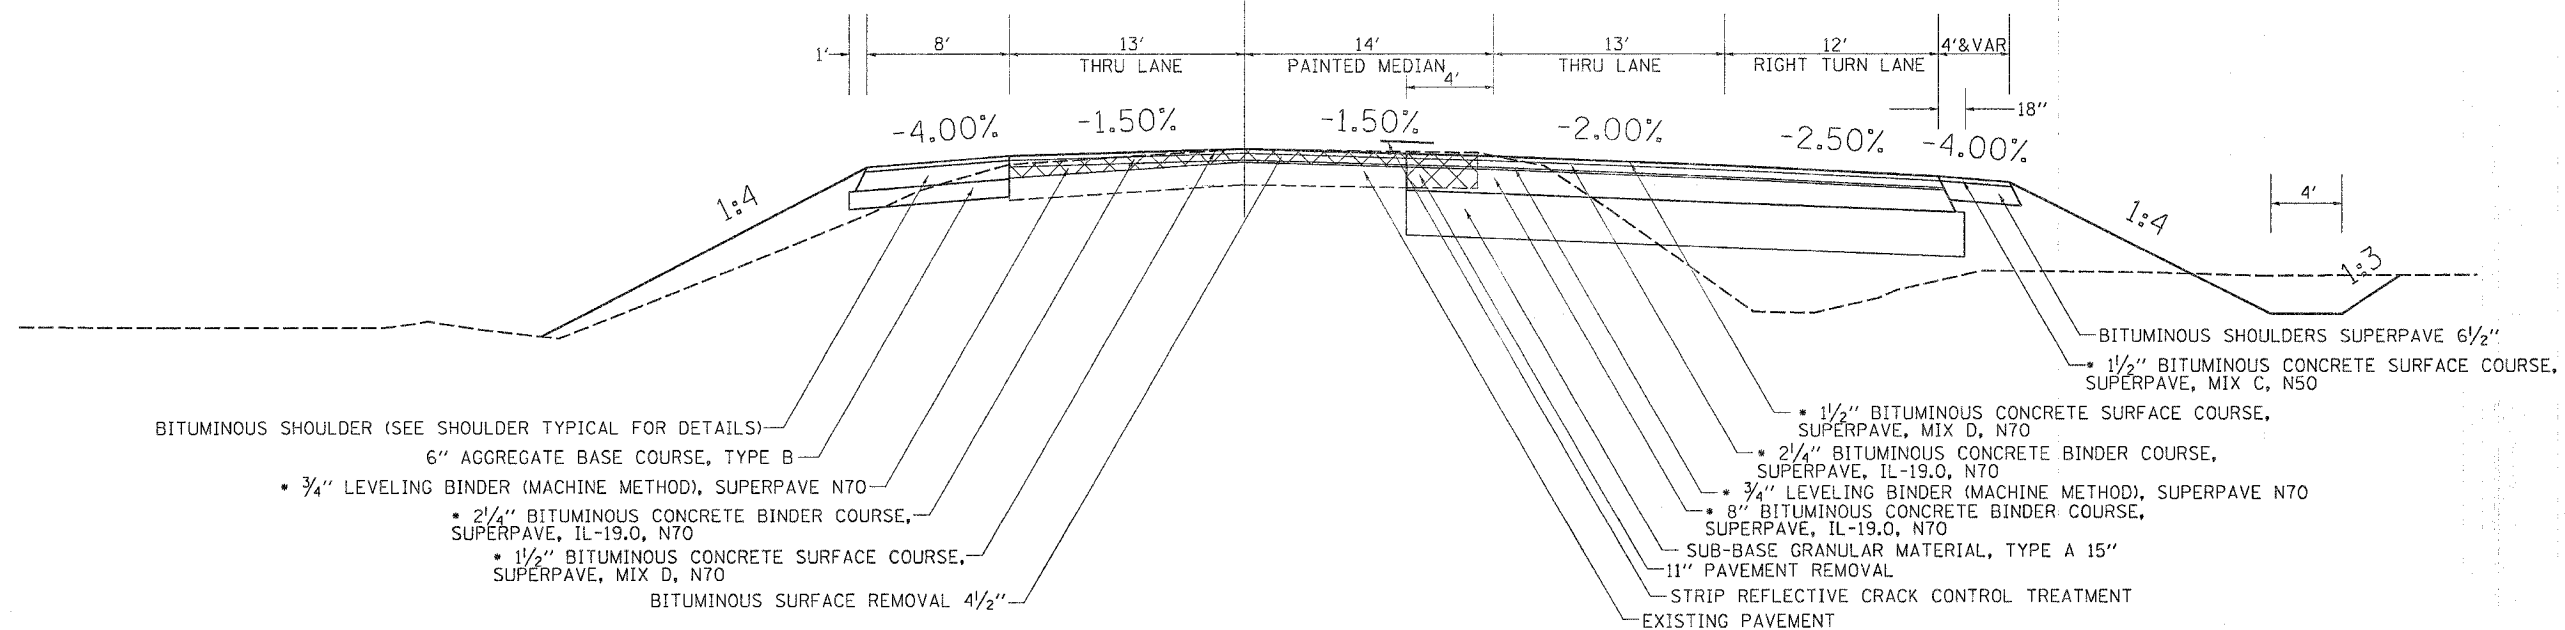

- BITUMINOUS SHOULDER (SEE SHOULDER TYPICAL FOR DETAILS)
- 6" AGGREGATE BASE COURSE, TYPE B
- 3/4" LEVELING BINDER (MACHINE METHOD), SUPERPAVE N70
- 2 1/4" BITUMINOUS CONCRETE BINDER COURSE, SUPERPAVE, IL-19.0, N70
- 1 1/2" BITUMINOUS CONCRETE SURFACE COURSE, SUPERPAVE, MIX D, N70
- BITUMINOUS SURFACE REMOVAL 4 1/2"

- 1 1/2" BITUMINOUS CONCRETE SURFACE COURSE, SUPERPAVE, MIX D, N70
- 2 1/4" BITUMINOUS CONCRETE BINDER COURSE, SUPERPAVE, IL-19.0, N70
- 3/4" LEVELING BINDER (MACHINE METHOD), SUPERPAVE N70
- 8" BITUMINOUS CONCRETE BINDER COURSE, SUPERPAVE, IL-19.0, N70
- SUB-BASE GRANULAR MATERIAL, TYPE A 15"
- 11" PAVEMENT REMOVAL
- STRIP REFLECTIVE CRACK CONTROL TREATMENT
- EXISTING PAVEMENT

STA. 1248+50.00 - STA. 1251+56.63  
 CL IL 92

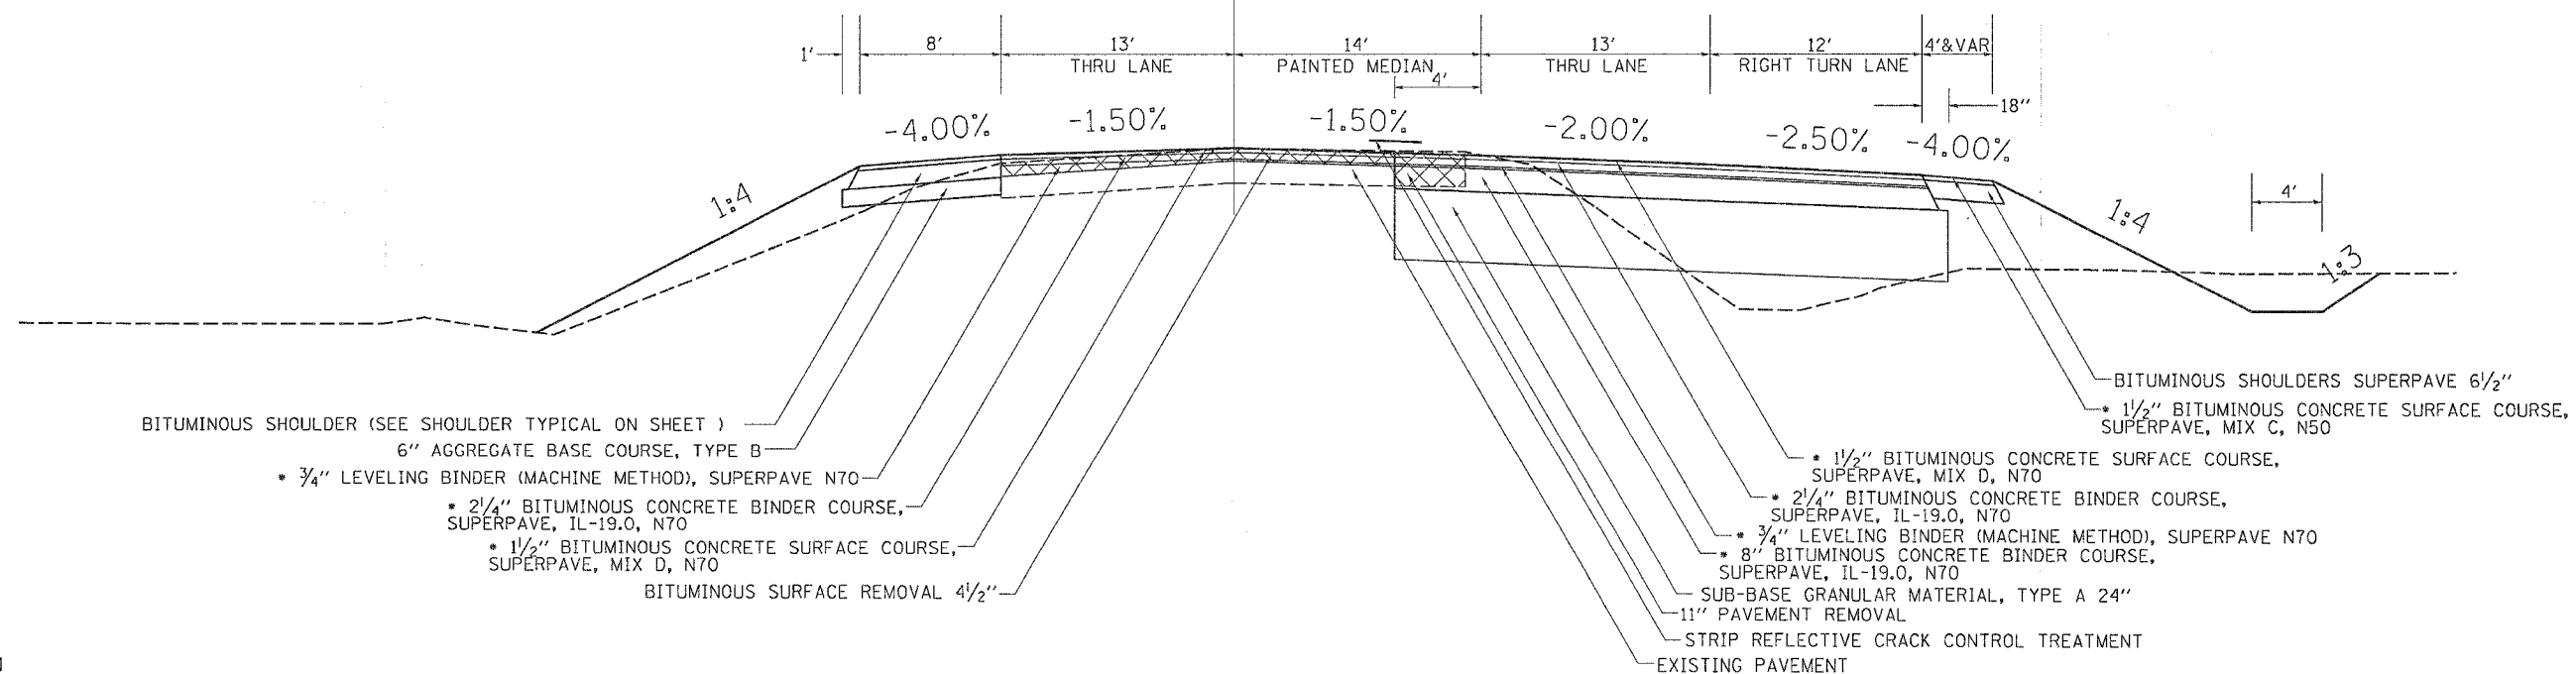

- BITUMINOUS SHOULDER (SEE SHOULDER TYPICAL ON SHEET)
- 6" AGGREGATE BASE COURSE, TYPE B
- 3/4" LEVELING BINDER (MACHINE METHOD), SUPERPAVE N70
- 2 1/4" BITUMINOUS CONCRETE BINDER COURSE, SUPERPAVE, IL-19.0, N70
- 1 1/2" BITUMINOUS CONCRETE SURFACE COURSE, SUPERPAVE, MIX D, N70
- BITUMINOUS SURFACE REMOVAL 4 1/2"

- 1 1/2" BITUMINOUS CONCRETE SURFACE COURSE, SUPERPAVE, MIX D, N70
- 2 1/4" BITUMINOUS CONCRETE BINDER COURSE, SUPERPAVE, IL-19.0, N70
- 3/4" LEVELING BINDER (MACHINE METHOD), SUPERPAVE N70
- 8" BITUMINOUS CONCRETE BINDER COURSE, SUPERPAVE, IL-19.0, N70
- SUB-BASE GRANULAR MATERIAL, TYPE A 24"
- 11" PAVEMENT REMOVAL
- STRIP REFLECTIVE CRACK CONTROL TREATMENT
- EXISTING PAVEMENT

PLOT DATE = Wed Jul 21 12:11:05 2005  
 FILE NAME = c:\prowork\64-46\1248+50.00\1248+50.00.dgn  
 PLOT SCALE = 56.80000 1/2 IN.  
 USER NAME = meg11j

• = 112 LB/SY/IN