



F.A.P. RTE.	SECTION	COUNTY	TOTAL SHEETS	SHEET NO.
599	(26-150)M	ROCK ISLAND	116	32
STA.		TO STA.		
FED. ROAD DIST. NO.	ILLINOIS	FED. AID PROJECT		

STAGING DETAILS

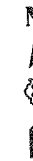

STAGE 1:

THE CONSTRUCTION OF BITUMINOUS SHOULDER, ENTRANCES, INSTALLATION OF END SECTION ON NORTH SIDE OF CULVERT, RIPRAP, AND FINAL GRADING ON THE NORTH SIDE OF IL 92 SHALL BE COMPLETED IN STAGE 1 ALONG WITH THE BITUMINOUS SHOULDERS LT & RT STA 1237+21.18 TO 1240+00 AND LT STA 1264+79.46 TO 1267+53.79. TRAFFIC CONTROL AND PROTECTION SHALL BE SET UP AND PAID FOR ACCORDING TO STANDARD 701326.

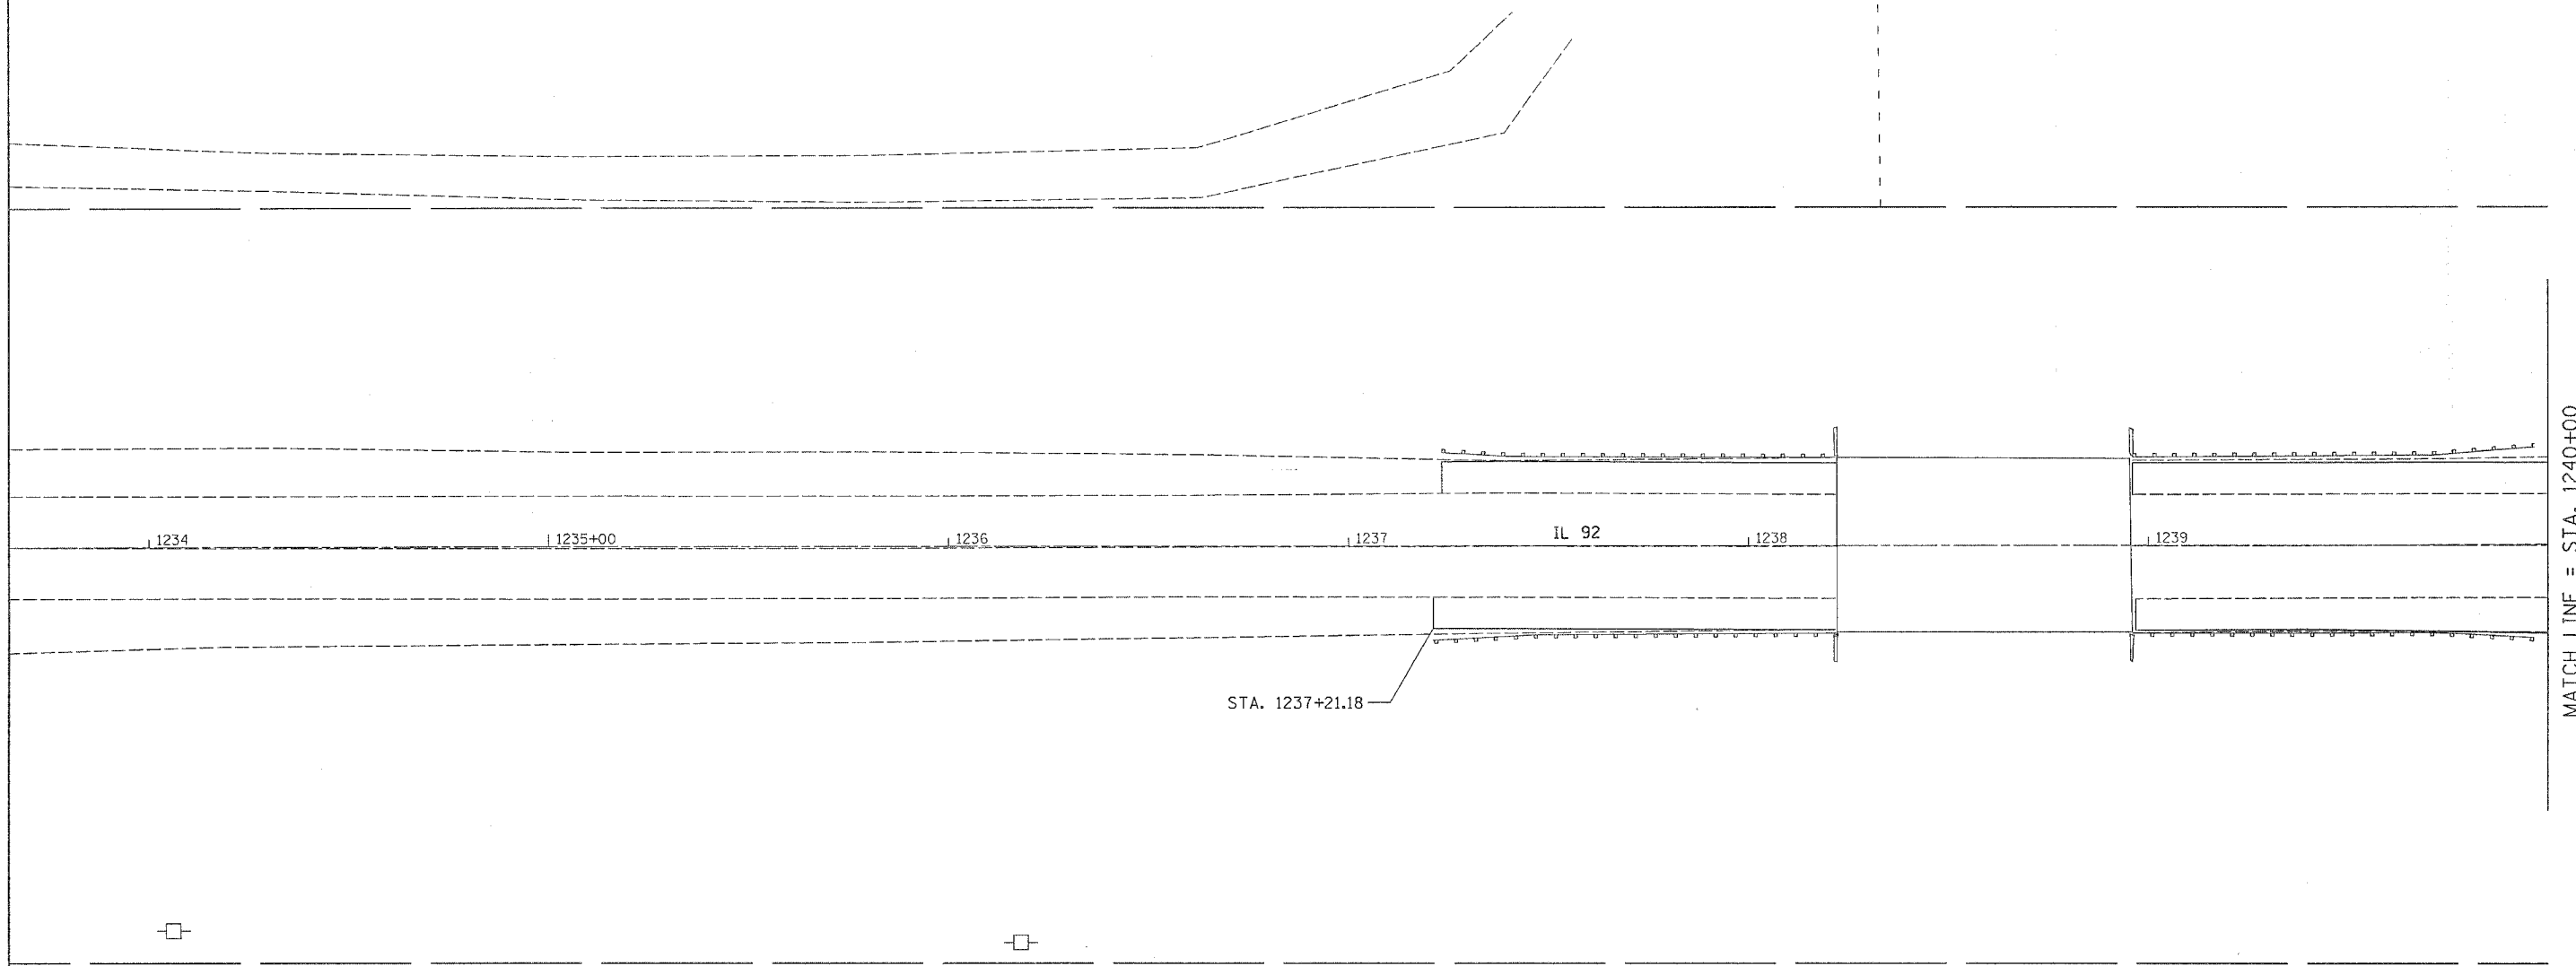

PLOT DATE = Wed Jun 21 11:49:23 2006
 FILE NAME = N:\projects\64A46\12372118\12372118.dgn
 PLOT SCALE = 1/8" = 1'-0"
 USER NAME = mgj111

REVISIONS	
NAME	DATE

ILLINOIS DEPARTMENT OF TRANSPORTATION

SCALE: VERT. DRAWN BY
 HORIZ. CHECKED BY
 DATE