


STAGING DETAILS

CONTRACT NO. 64A46

F.A.P. RTE.	SECTION	COUNTY	TOTAL SHEETS	SHEET NO.
599	(26-15D)M	ROCK ISLAND	116	33
STA.		TO STA.		
FED. ROAD DIST. NO.		ILLINOIS FED. AID PROJECT		

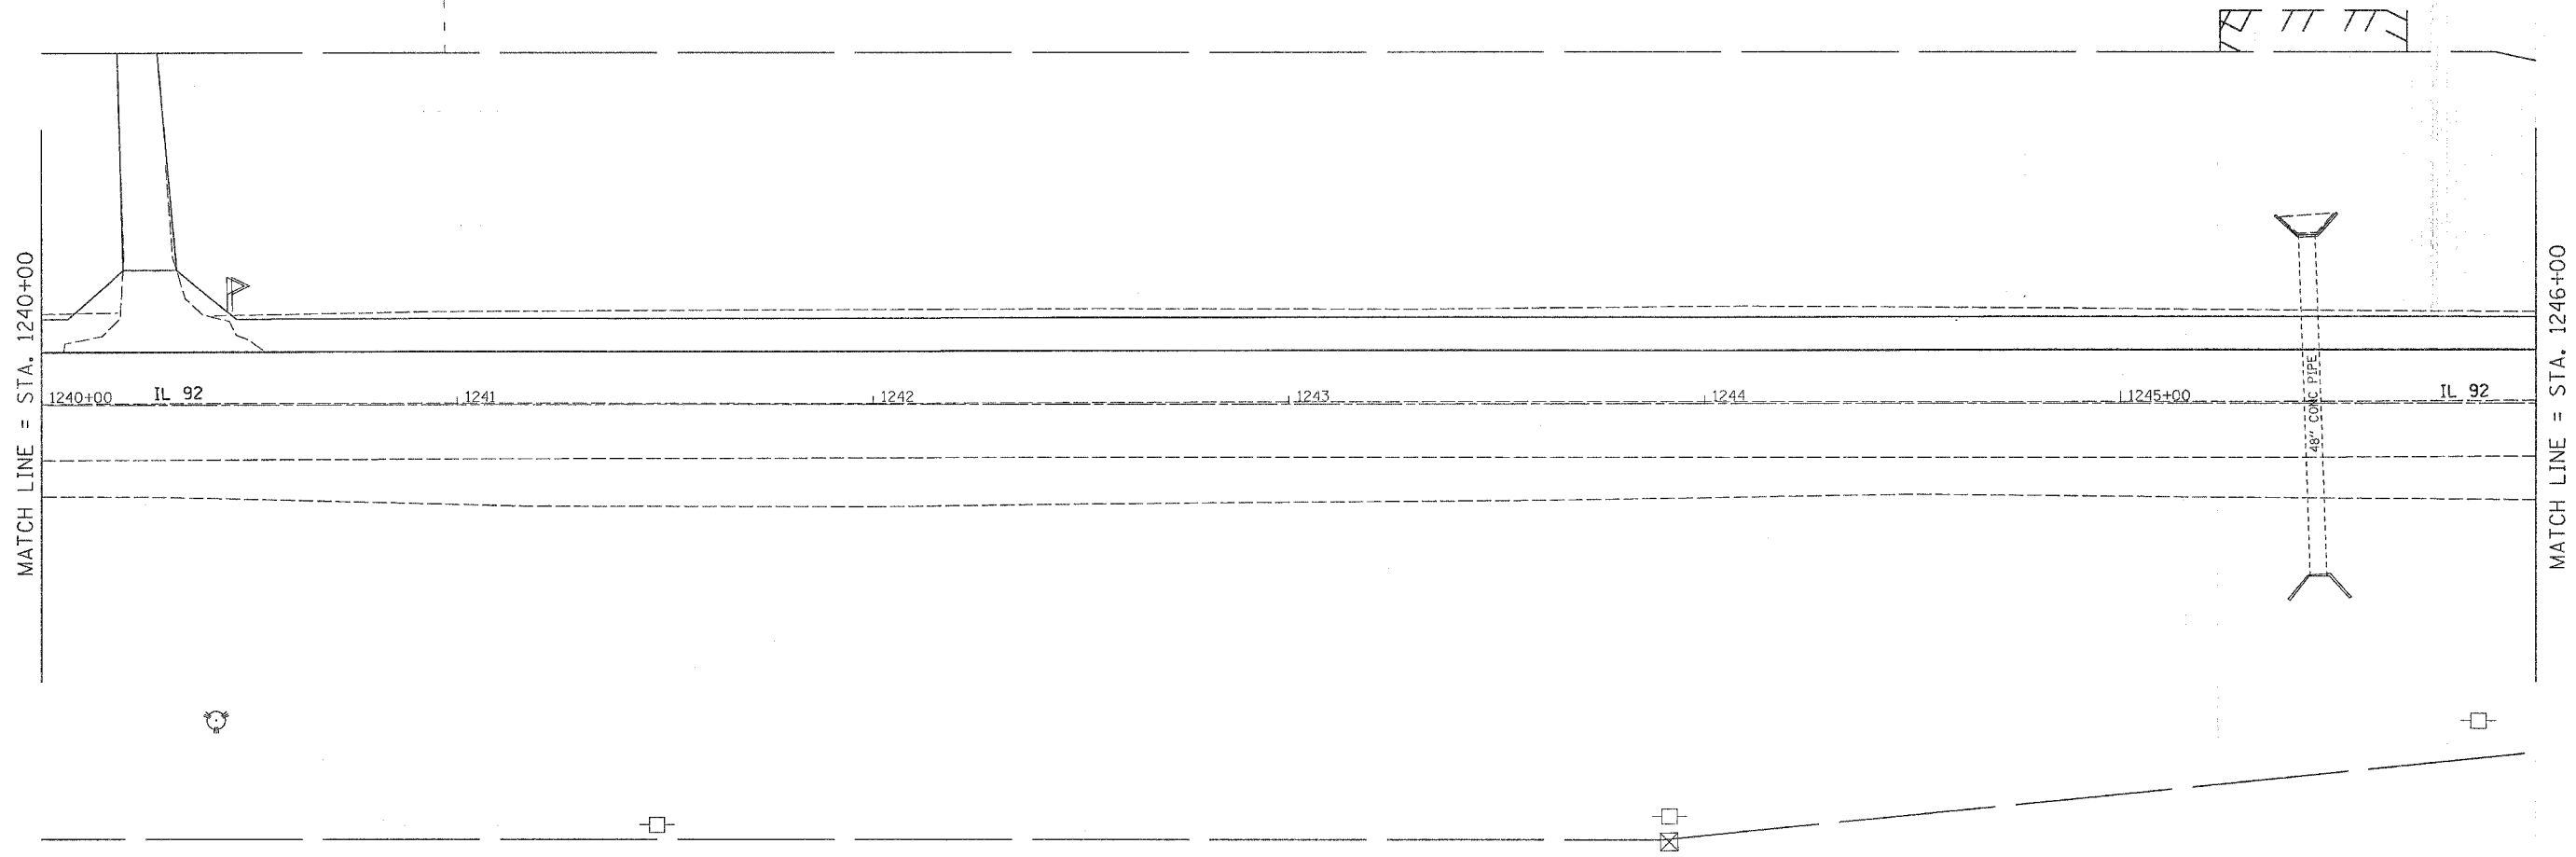

MATCH LINE = STA. 1240+00

MATCH LINE = STA. 1246+00

1240+00 IL 92 1241 1242 1243 1244 1245+00 IL 92

48" CONC. PIPE

PLOT DATE = Wed Jun 21 11:09:20 2006
 FILE NAME = s:\projects\26150764\100704stg.dgn
 SCALE = 28.0000 / IN.
 USER NAME = mg11j

REVISIONS	
NAME	DATE

ILLINOIS DEPARTMENT OF TRANSPORTATION

SCALE: VERT.
HORIZ.
DATE

DRAWN BY
CHECKED BY

STAGE 1 DETAILS