


STAGING DETAILS

CONTRACT NO. 64A46

P.A.P.I. RTE.	SECTION	COUNTY	TOTAL SHEETS	SHEET NO.
599	(26-150M)	ROCK ISLAND	116	35
STA.		TO STA.		
FED. ROAD DIST. NO.		ILLINOIS FED. AID PROJECT		



EXIST. CURVE 280
 PI STA. = 1251+74.63
 $\Delta = 0^\circ 52' 24''$ (RT)
 $D = 0^\circ 05' 20''$
 $R = 64,471.86'$
 $T = 491.35'$
 $L = 982.68'$
 $E = 1.87'$
 $e = \text{---}$
 $T.R. = \text{---}$
 $S.E. \text{ RUN} = \text{---}$
 $P.C. \text{ STA.} = 1246+83.28$
 $P.T. \text{ STA.} = 1256+65.96$

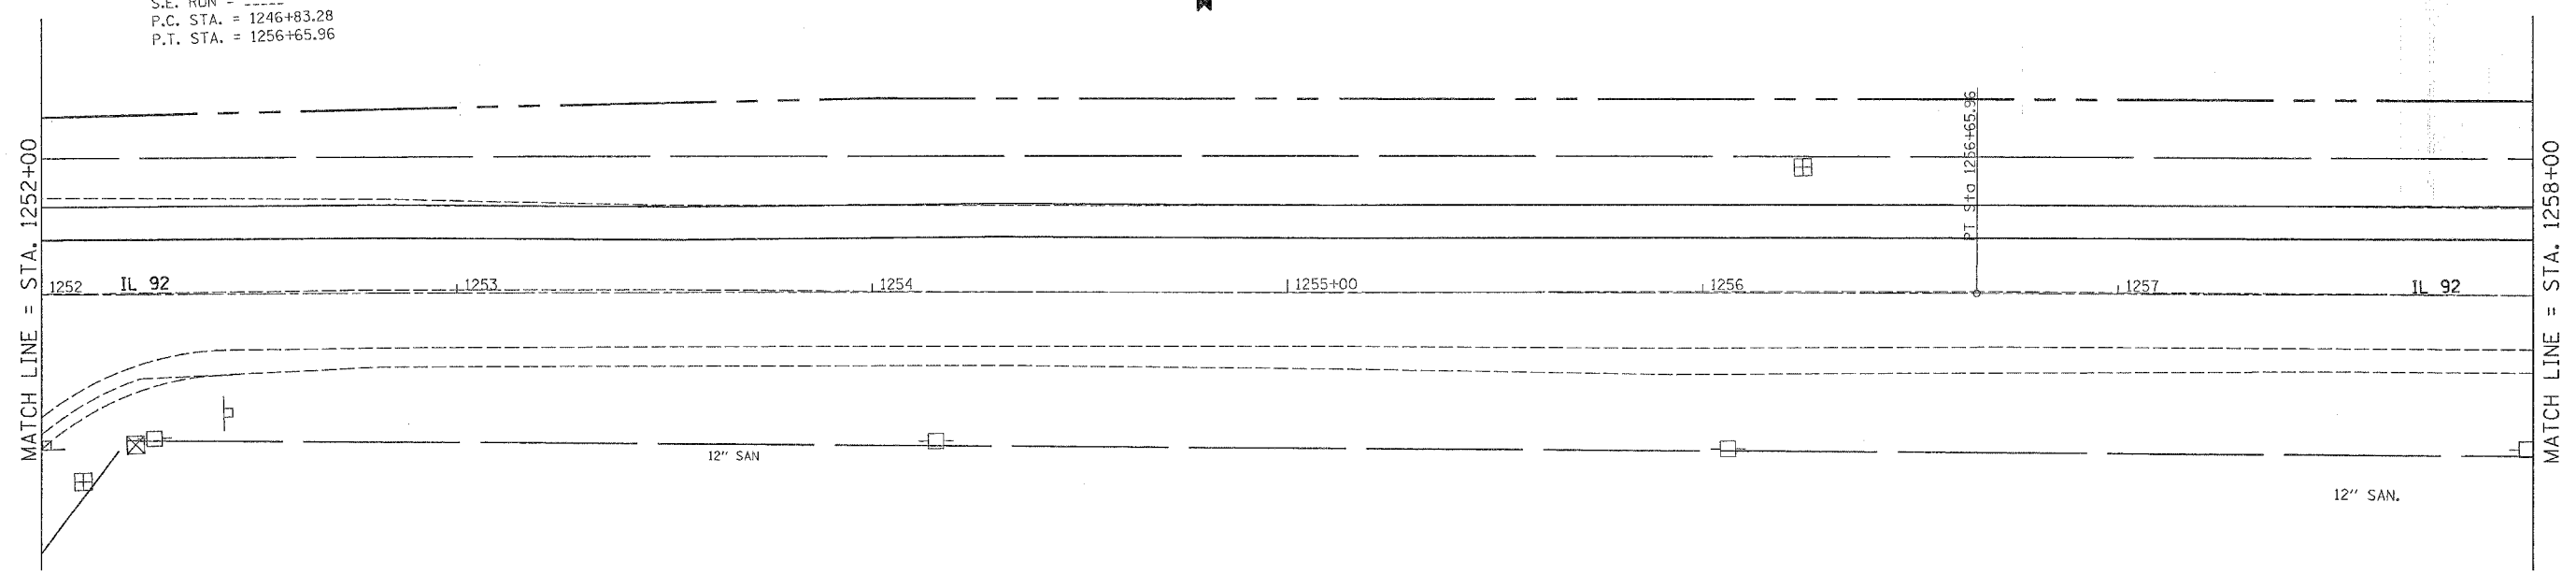

PLOT DATE = Wed Jun 21 11:09:21 2006
 FILE NAME = c:\p\projects\2007\781\385784.dgn
 PLOT SCALE = 20.0000' / 1" IN.
 USER NAME = meglj

REVISIONS	
NAME	DATE

ILLINOIS DEPARTMENT OF TRANSPORTATION

SCALE: VERT. _____
 HORIZ. _____

DATE _____

DRAWN BY _____
 CHECKED BY _____

STAGE 1 DETAILS