
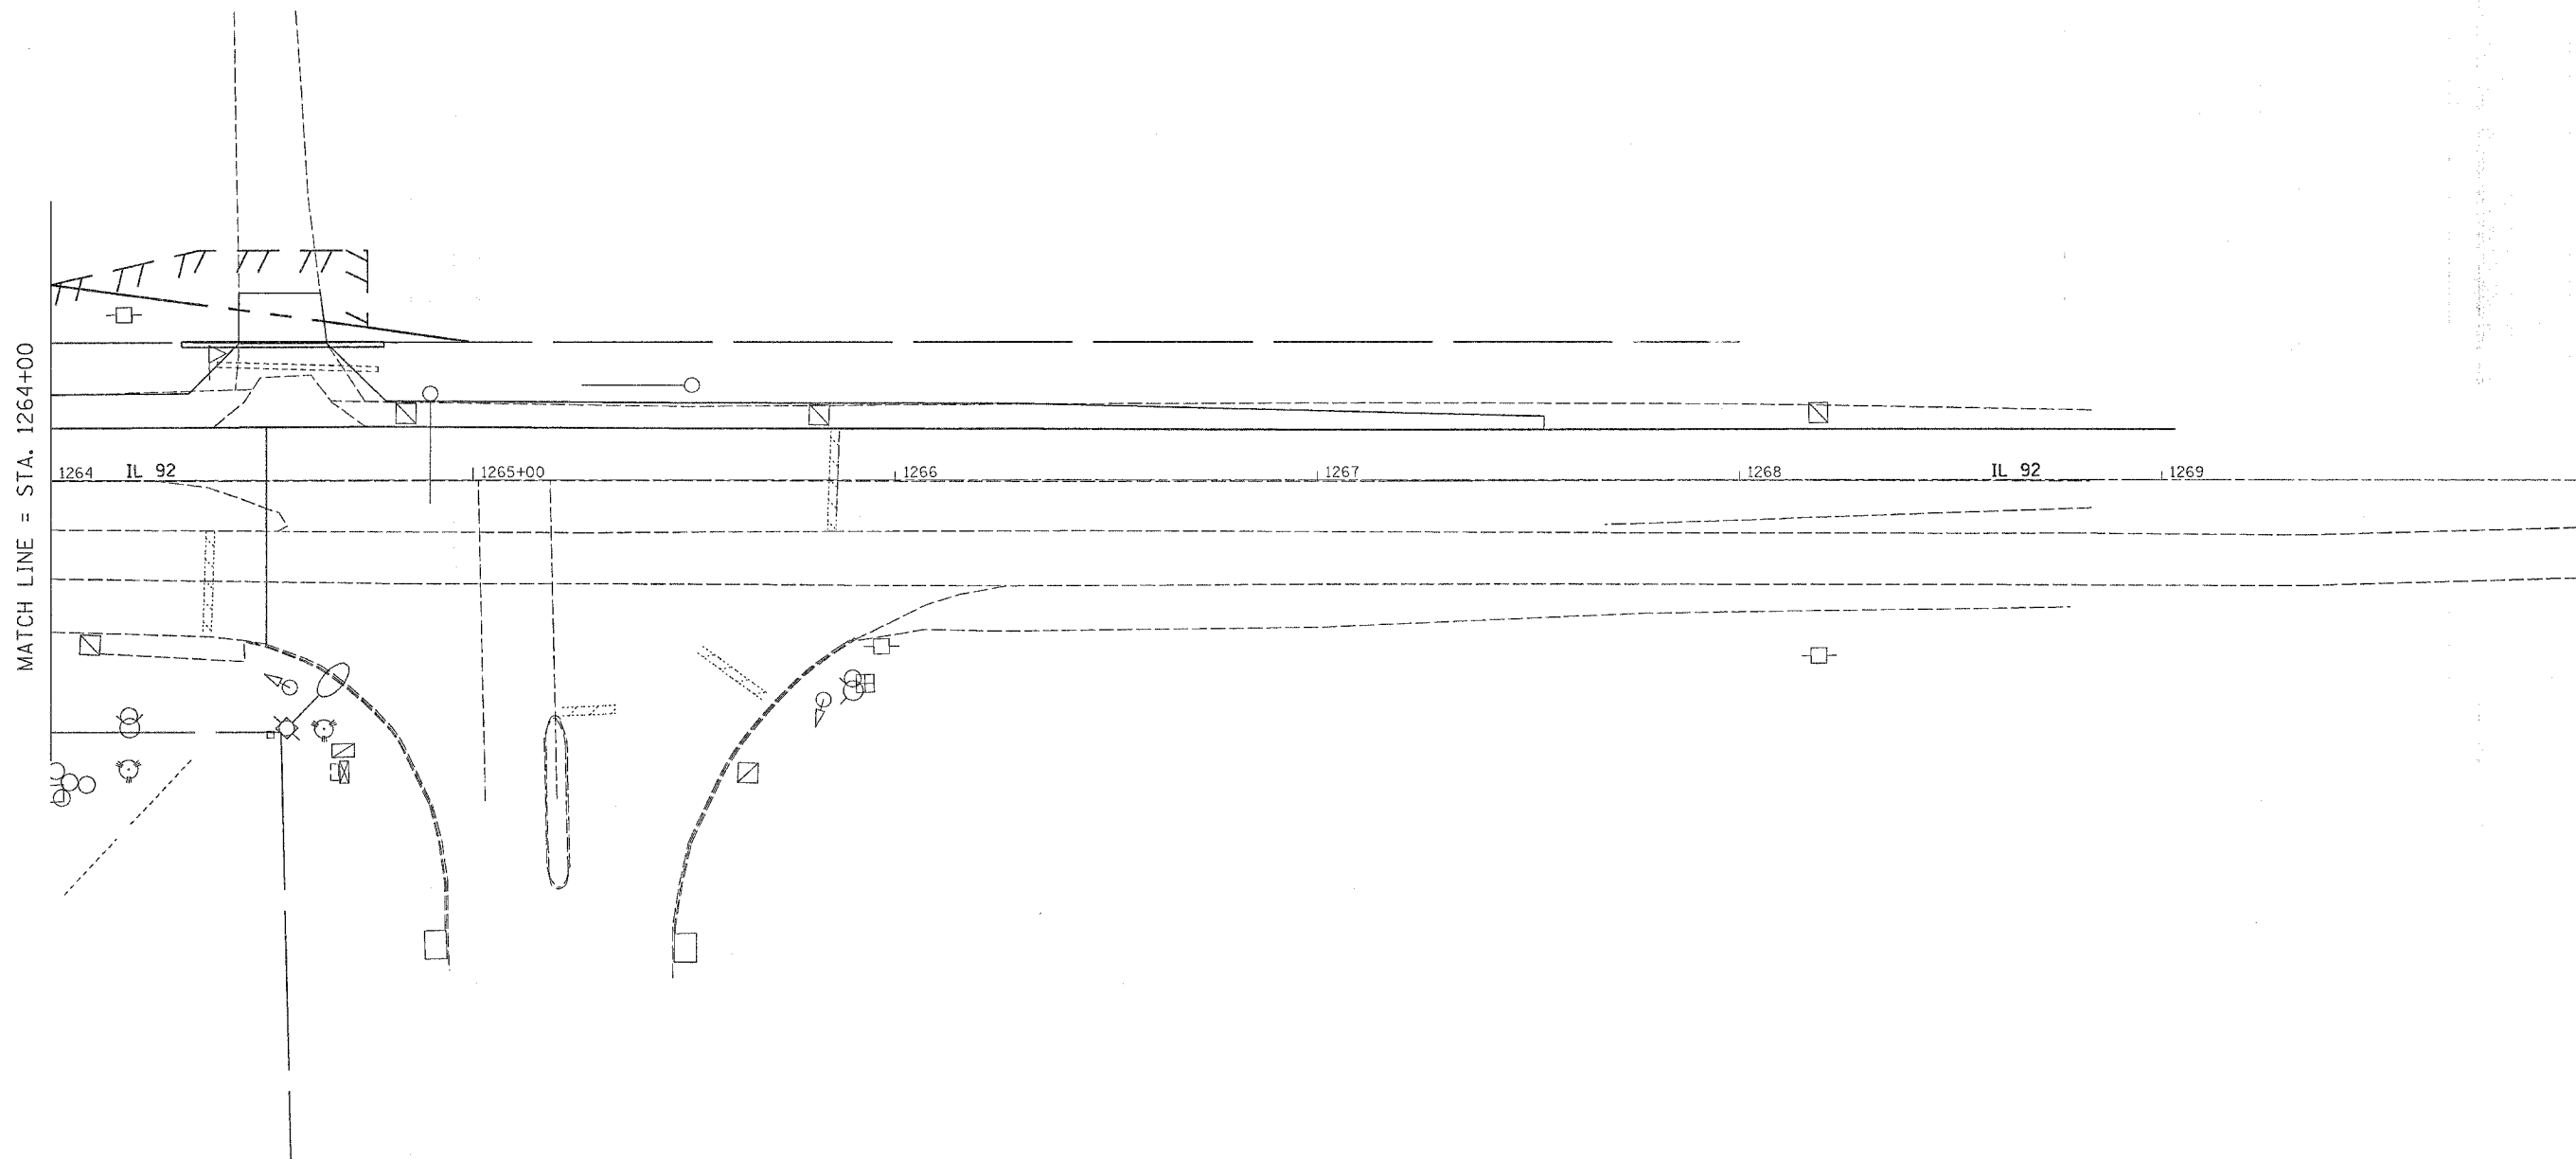


STAGING DETAILS

CONTRACT NO. 64A46				
F.A.P. RTE.	SECTION	COUNTY	TOTAL SHEETS	SHEET NO.
599	(26-15D)M	ROCK ISLAND	116	37
STA.		TC STA.		
FED. ROAD DIST. NO.	ILLINOIS	FED. AID	PROJECT	

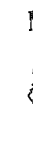

PLOT DATE = Wed Jun 21 11:09:21 2006
 FILE NAME = c:\p\c\meta\20778\1\89784.splgn
 PLOT SCALE = 20.0000 / IN.
 USER NAME = mg1111

REVISIONS		ILLINOIS DEPARTMENT OF TRANSPORTATION
NAME	DATE	
		SCALE: VERT. DRAWN BY HORIZ. CHECKED BY DATE

STAGE 1 DETAILS