


STAGING DETAILS

CONTRACT NO. 64A46

F.A.P. RTE.	SECTION	COUNTY	TOTAL SHEETS	SHEET NO.
599	(26-15D)M	ROCK ISLAND	116	45
STA.	TO STA.			
FED. ROAD DIST. NO.	ILLINOIS	FED. AID PROJECT		



EXIST. CURVE 280
 PI STA. = 1251+74.63
 $\Delta = 0^\circ 52' 24''$ (RT)
 $D = 0^\circ 05' 20''$
 $R = 64,471.86'$
 $T = 491.35'$
 $L = 982.68'$
 $E = 1.87'$
 $e = \text{-----}$
 $T.R. = \text{-----}$
 $S.E. \text{ RUN} = \text{-----}$
 $P.C. \text{ STA.} = 1246+83.28$
 $P.T. \text{ STA.} = 1256+65.96$

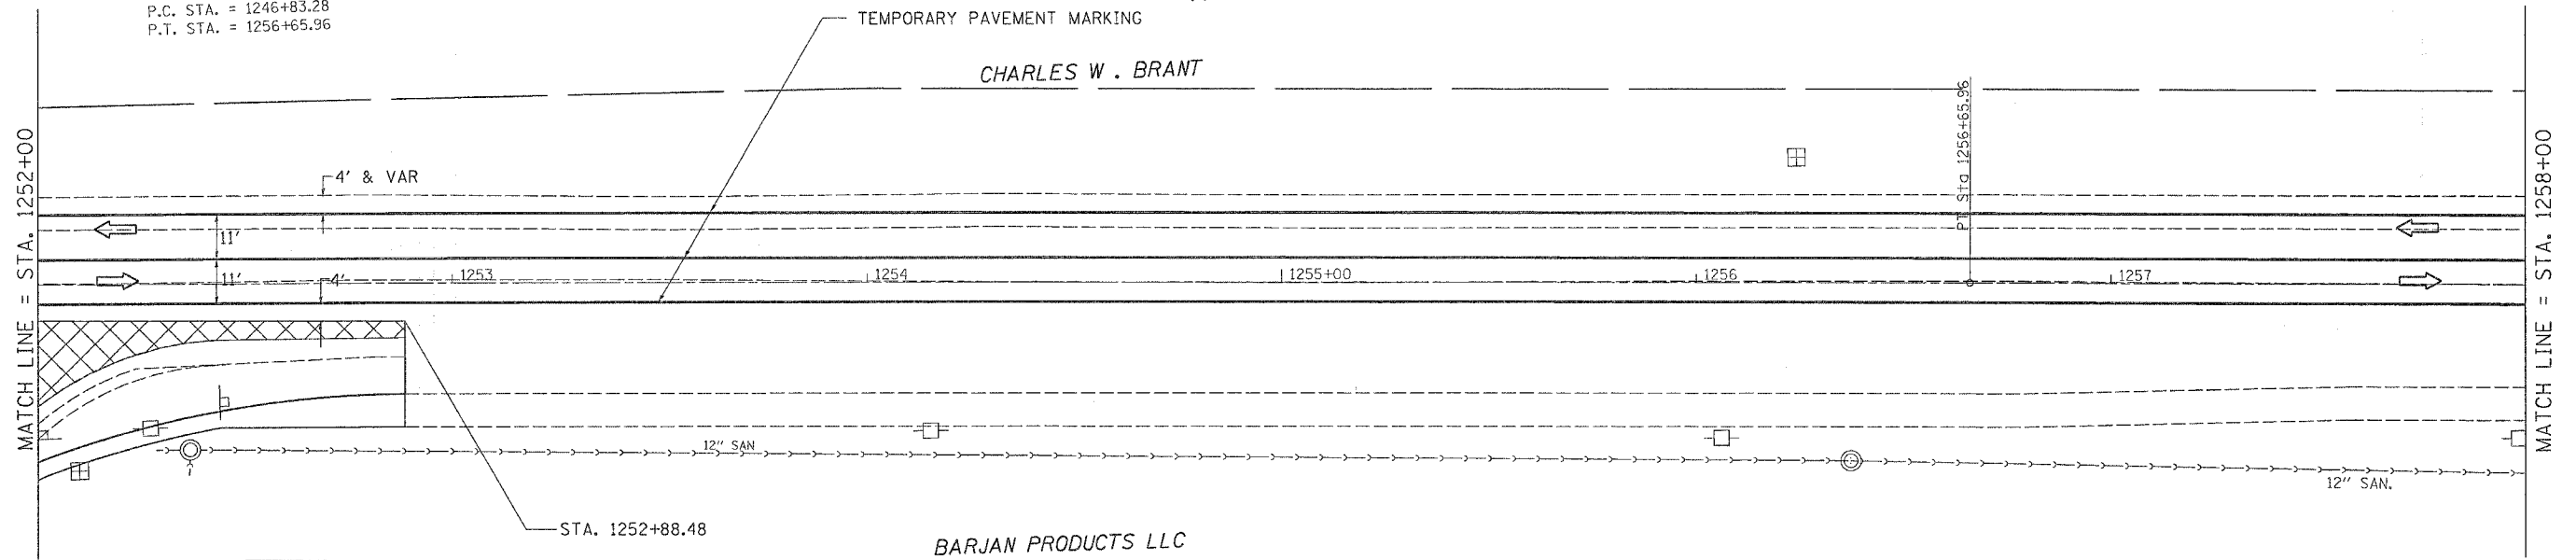

PLOT DATE = Wed Jun 21 11:05:25 2006
 FILE NAME = s:\125274\125274.dgn
 PLOT SCALE = 20.0000 / 1 IN.
 USER NAME = megluj

REVISIONS	
NAME	DATE

ILLINOIS DEPARTMENT OF TRANSPORTATION

SCALE: VERT. _____
 HORIZ. _____
 DATE _____

DRAWN BY _____
 CHECKED BY _____

STAGE 3 DETAILS