


F.A.P. RTE.	SECTION	COUNTY	TOTAL SHEETS	SHEET NO.
59S	(26-15D)M	ROCK ISLAND	116	49
STA.		TO STA.		
FED. ROAD DIST. NO.		ILLINOIS	FED. AID PROJECT	

STAGING DETAILS



EXIST. CURVE 280
 PI STA. = 1251+74.63
 $\Delta = 0^\circ 52' 24''$ (RT)
 $D = 0^\circ 05' 20''$
 $R = 64,471.86'$
 $T = 491.35'$
 $L = 982.68'$
 $E = 1.87'$
 $e = \text{-----}$
 $T.R. = \text{-----}$
 $S.E. RUN = \text{-----}$
 $P.C. STA. = 1246+83.28$
 $P.T. STA. = 1256+65.96$

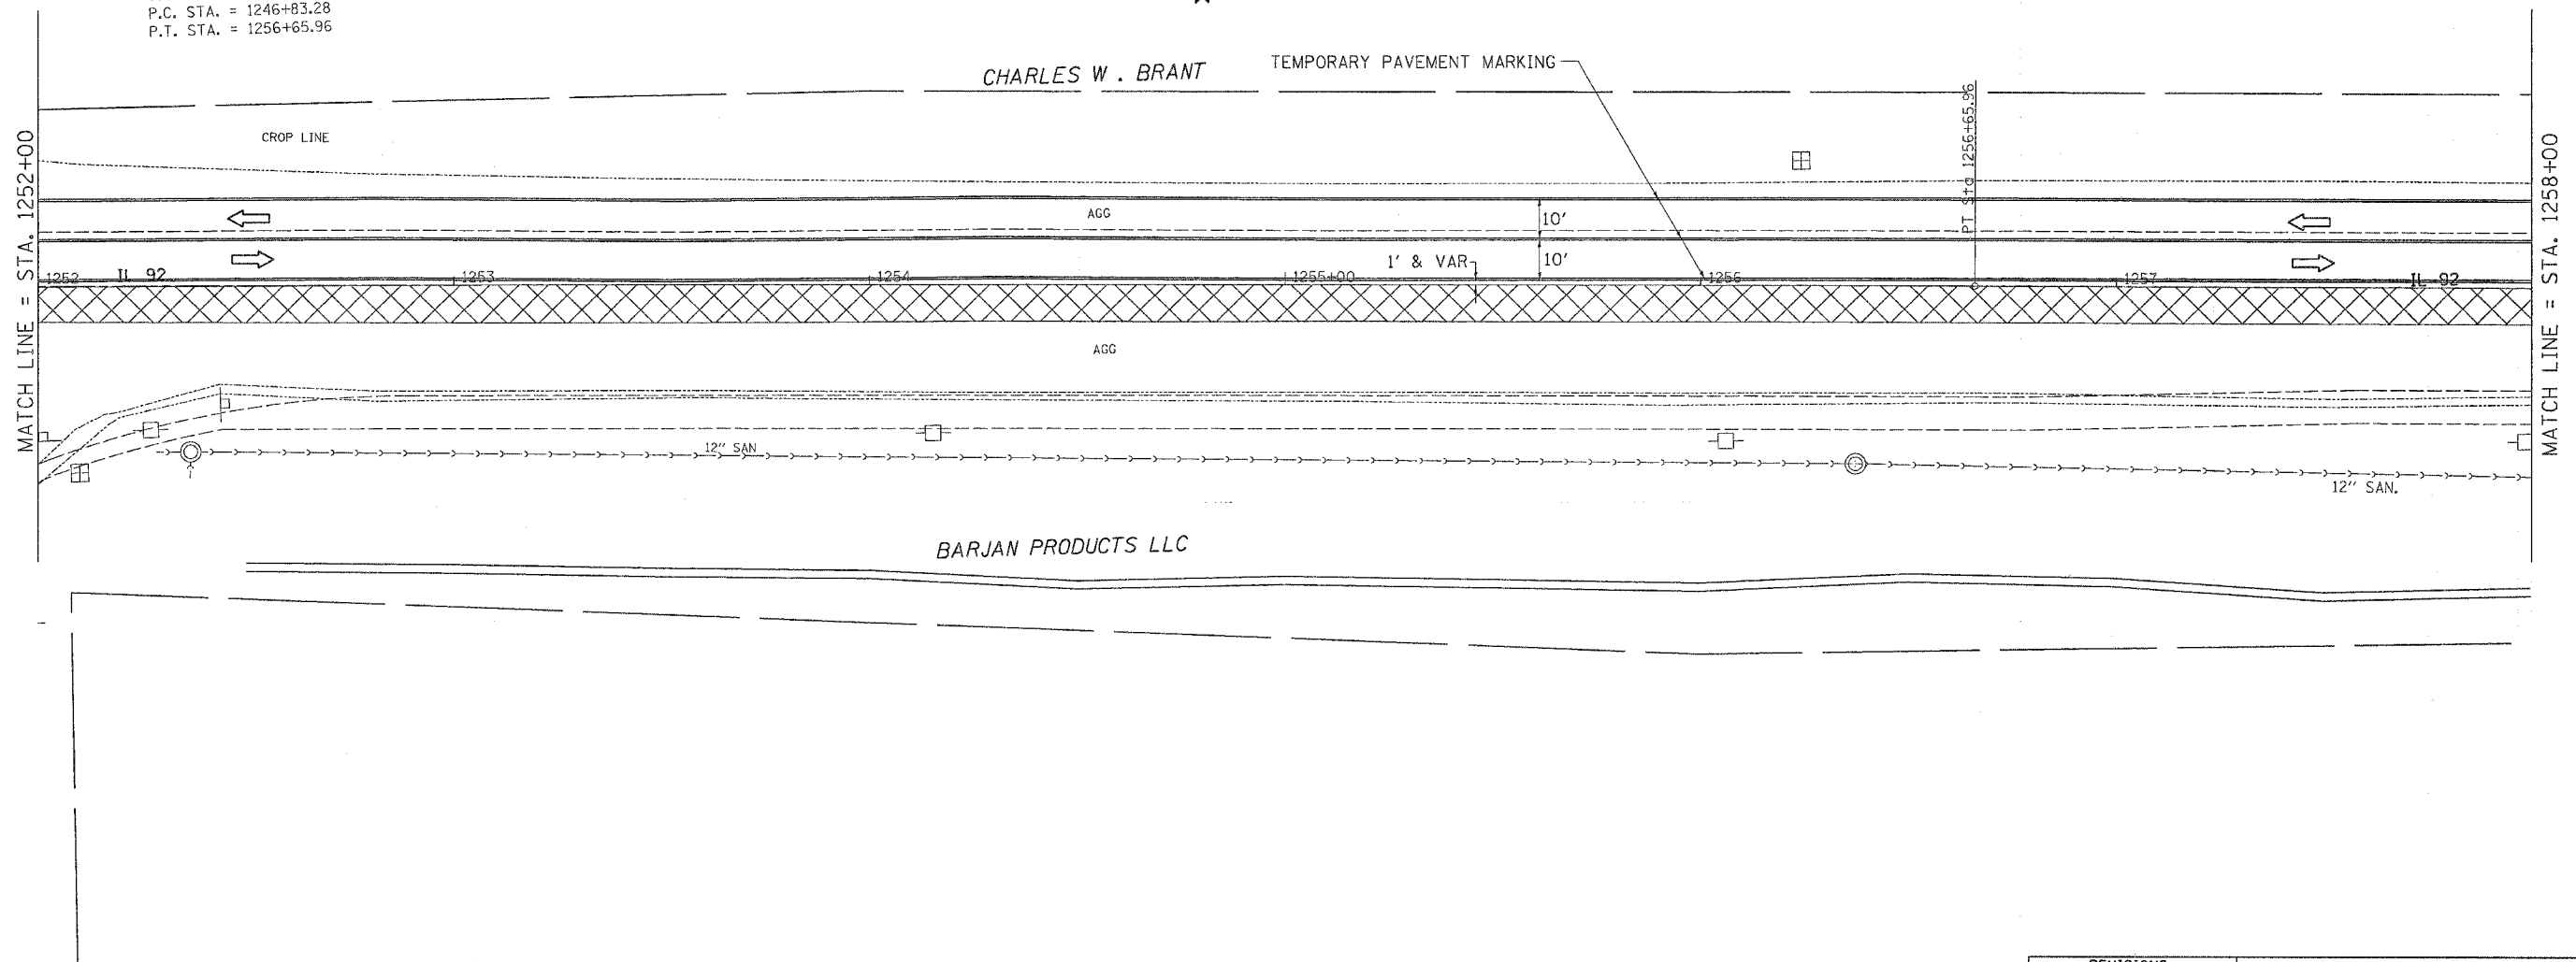

PLT DATE = Wed Jun 21 10:58:28 2006
 FILE NAME = c:\projects\2005\2059724\087041.dgn
 USER = mgj
 USER NAME = mgj

REVISIONS		ILLINOIS DEPARTMENT OF TRANSPORTATION
NAME	DATE	
		SCALE: VERT. HORIZ. DATE
DRAWN BY		DRAWN BY
CHECKED BY		

STAGE 4 DETAILS