


STAGING DETAILS

CONTRACT NO. 64446				
F.A.P. RTE.	SECTION	COUNTY	TOTAL SHEETS	SHEET NO.
599	426-150DM	ROCK ISLAND	116	51
STA.		TO STA.		
FED. ROAD DIST. NO.		ILLINOIS FED. AID PROJECT		

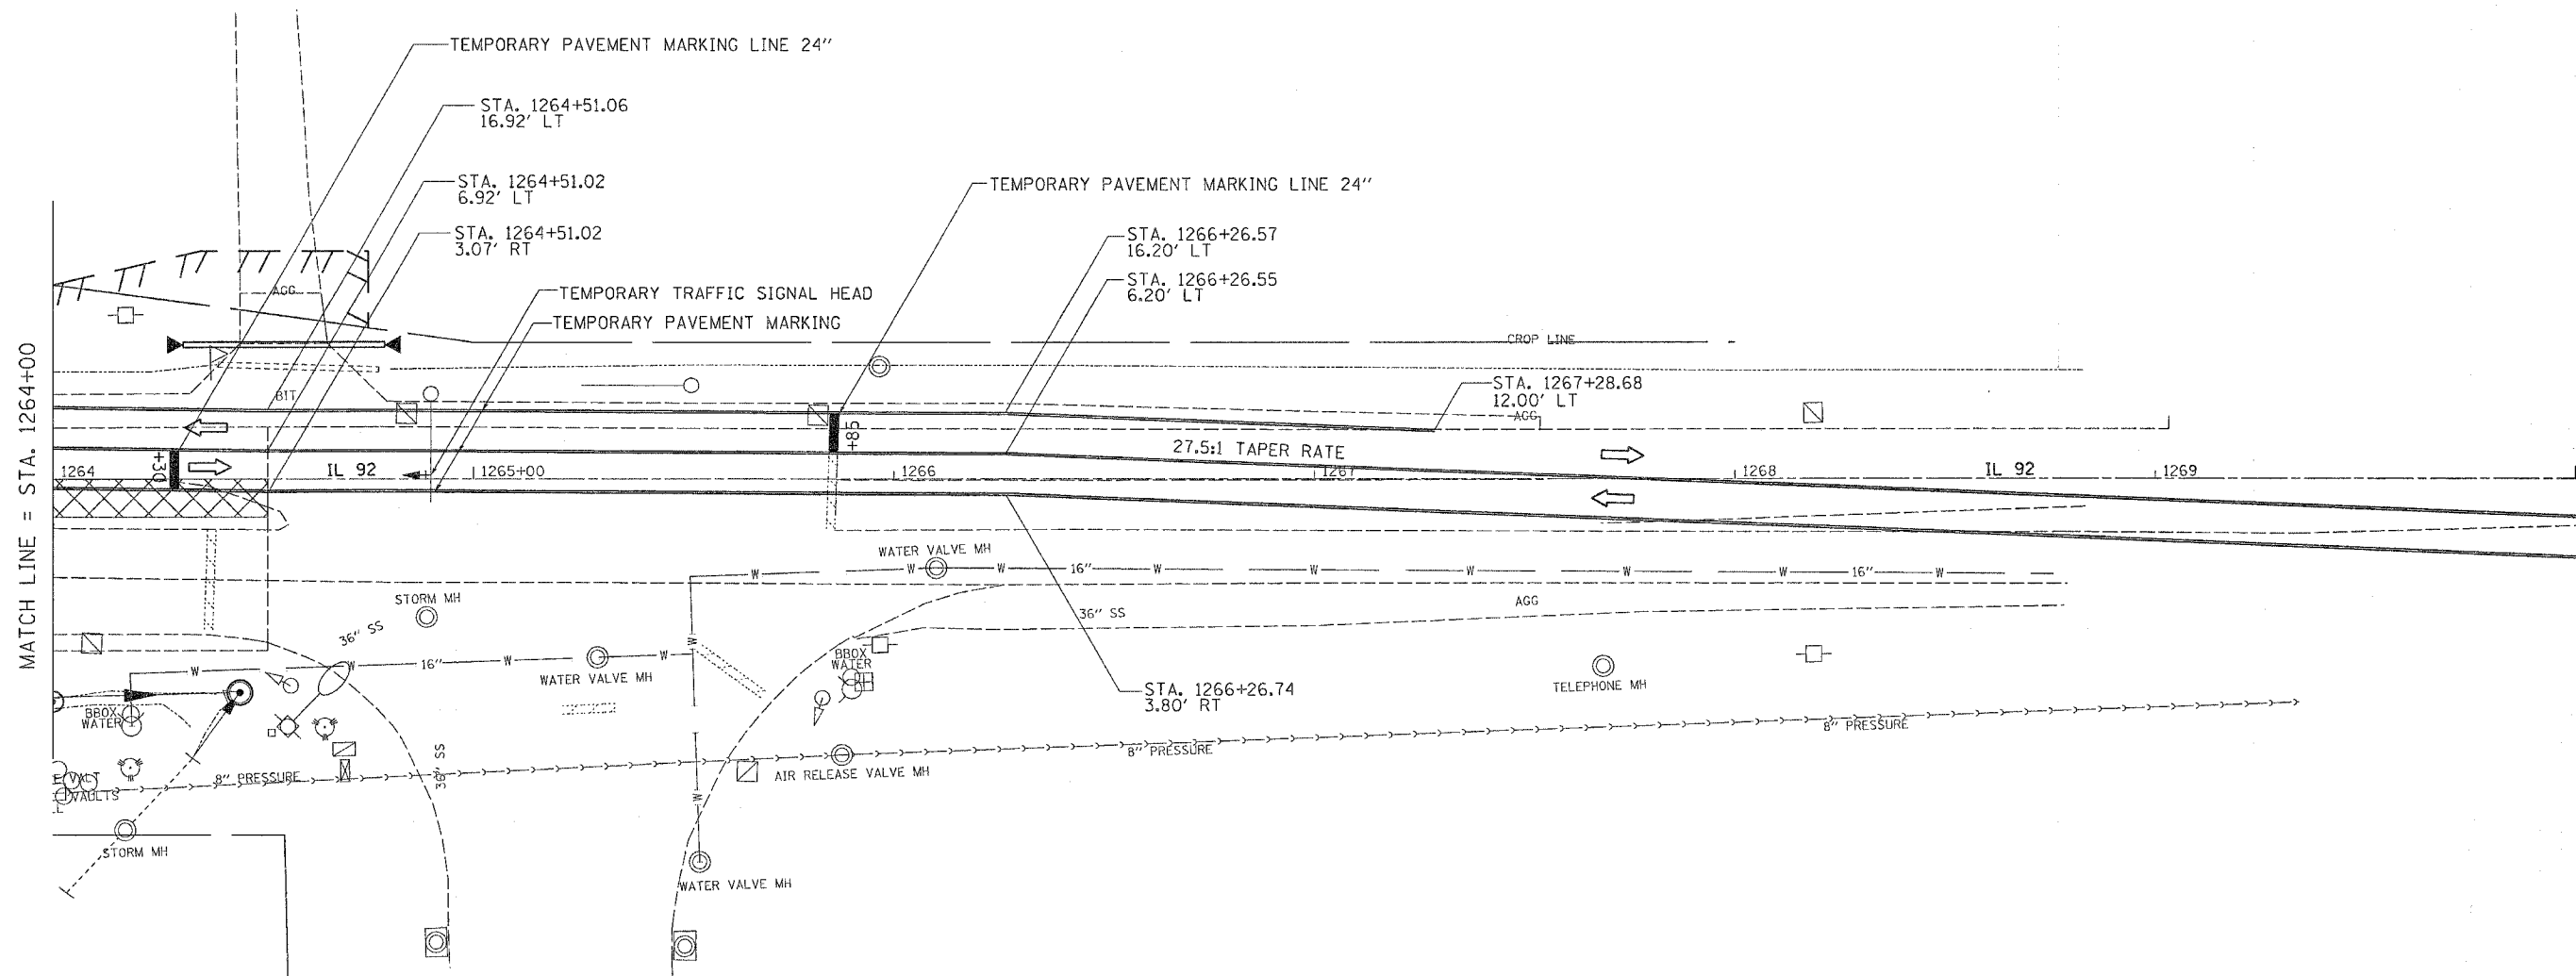

PLOT DATE = Wed Jun 21 10:50:26 2006
 FILE = I:\94161\426150DM\STG4.dgn
 PLOT SCALE = 20.000000 X 1.000000
 USER NAME = maghllj

REVISIONS		ILLINOIS DEPARTMENT OF TRANSPORTATION
NAME	DATE	
		SCALE: VERT. _____ HORIZ. _____ DATE _____

DRAWN BY _____
 CHECKED BY _____
STAGE 4 DETAILS