


STAGING DETAILS

CONTRACT NO. 64446

F.A.P. RTE.	SECTION	COUNTY	TOTAL SHEETS	SHEET NO.
599	026-150M	ROCK ISLAND	116	53
STA.		TO STA.		
FED. ROAD DIST. NO.		ILLINOIS	FED. AID PROJECT	

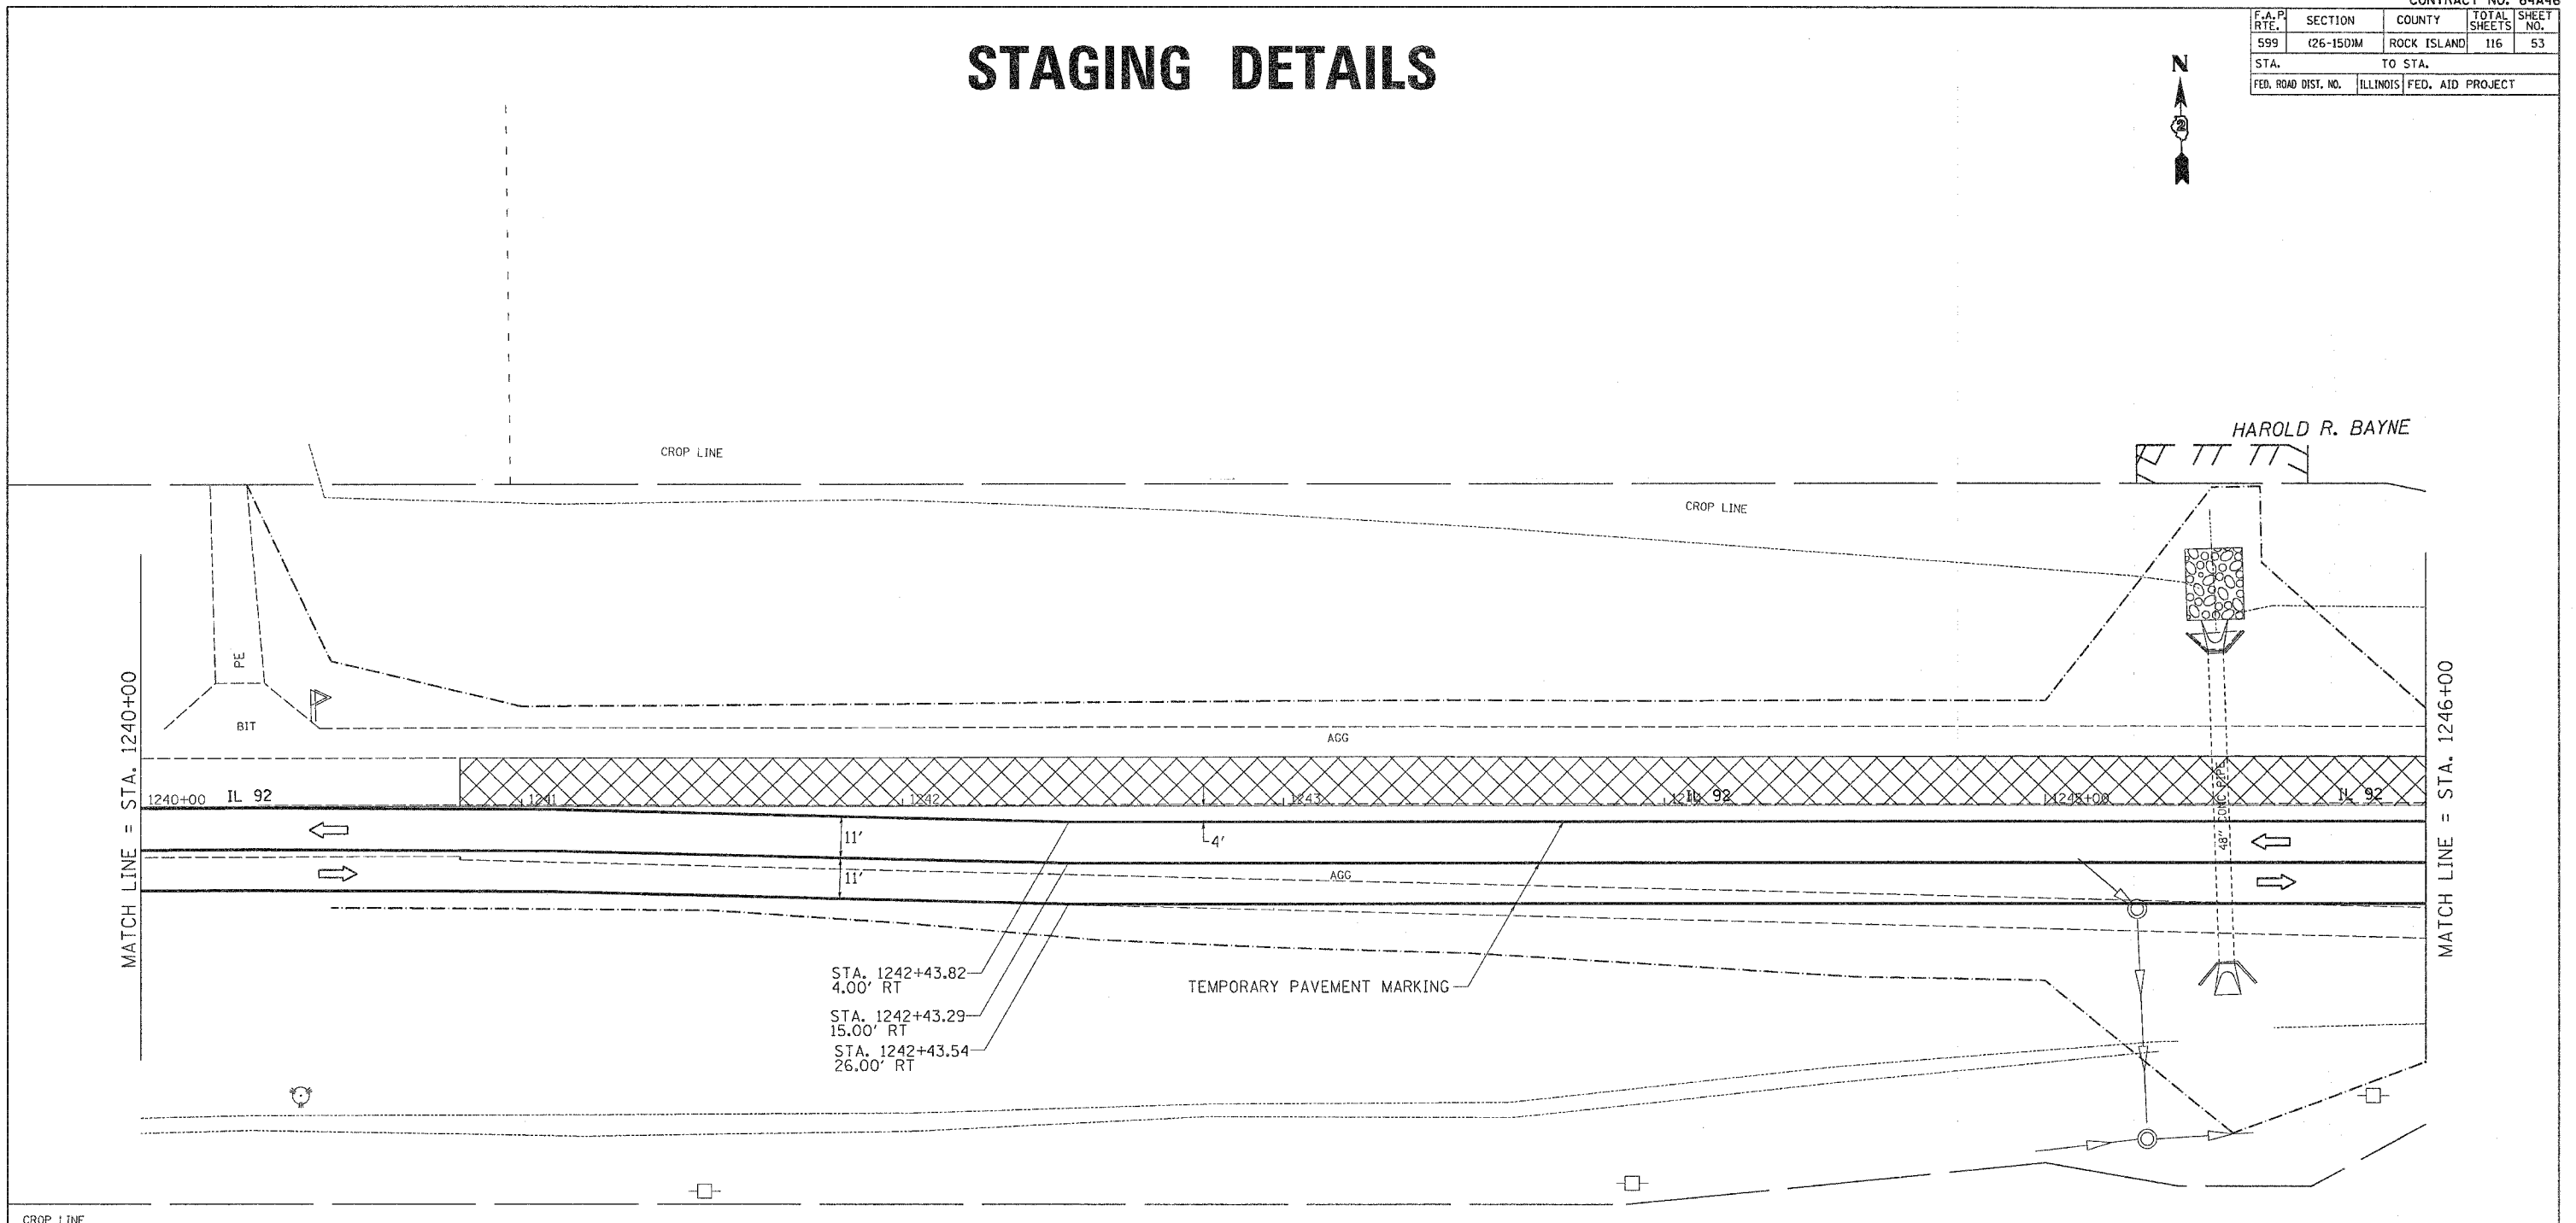

JAMES E. LAWSON

PLOT DATE = Wed Jun 21 10:55:25 2006
 PLOT SCALE = 20.000000 / 1.000000
 USER NAME = meg111

REVISIONS		ILLINOIS DEPARTMENT OF TRANSPORTATION
NAME	DATE	
		SCALE: VERT. / HORIZ. DATE DRAWN BY CHECKED BY

STAGE 5 DETAILS