

# REMOVAL DETAILS


CONTRACT NO. 64A46

F.A.P. RTE.	SECTION	COUNTY	TOTAL SHEETS	SHEET NO.
599	(26-15D)M	ROCK ISLAND	116	59
STA.		TO STA.		
FED. ROAD DIST. NO.		ILLINOIS	FED. AID PROJECT	



DeJONGE

HAROLD R. BAYNE

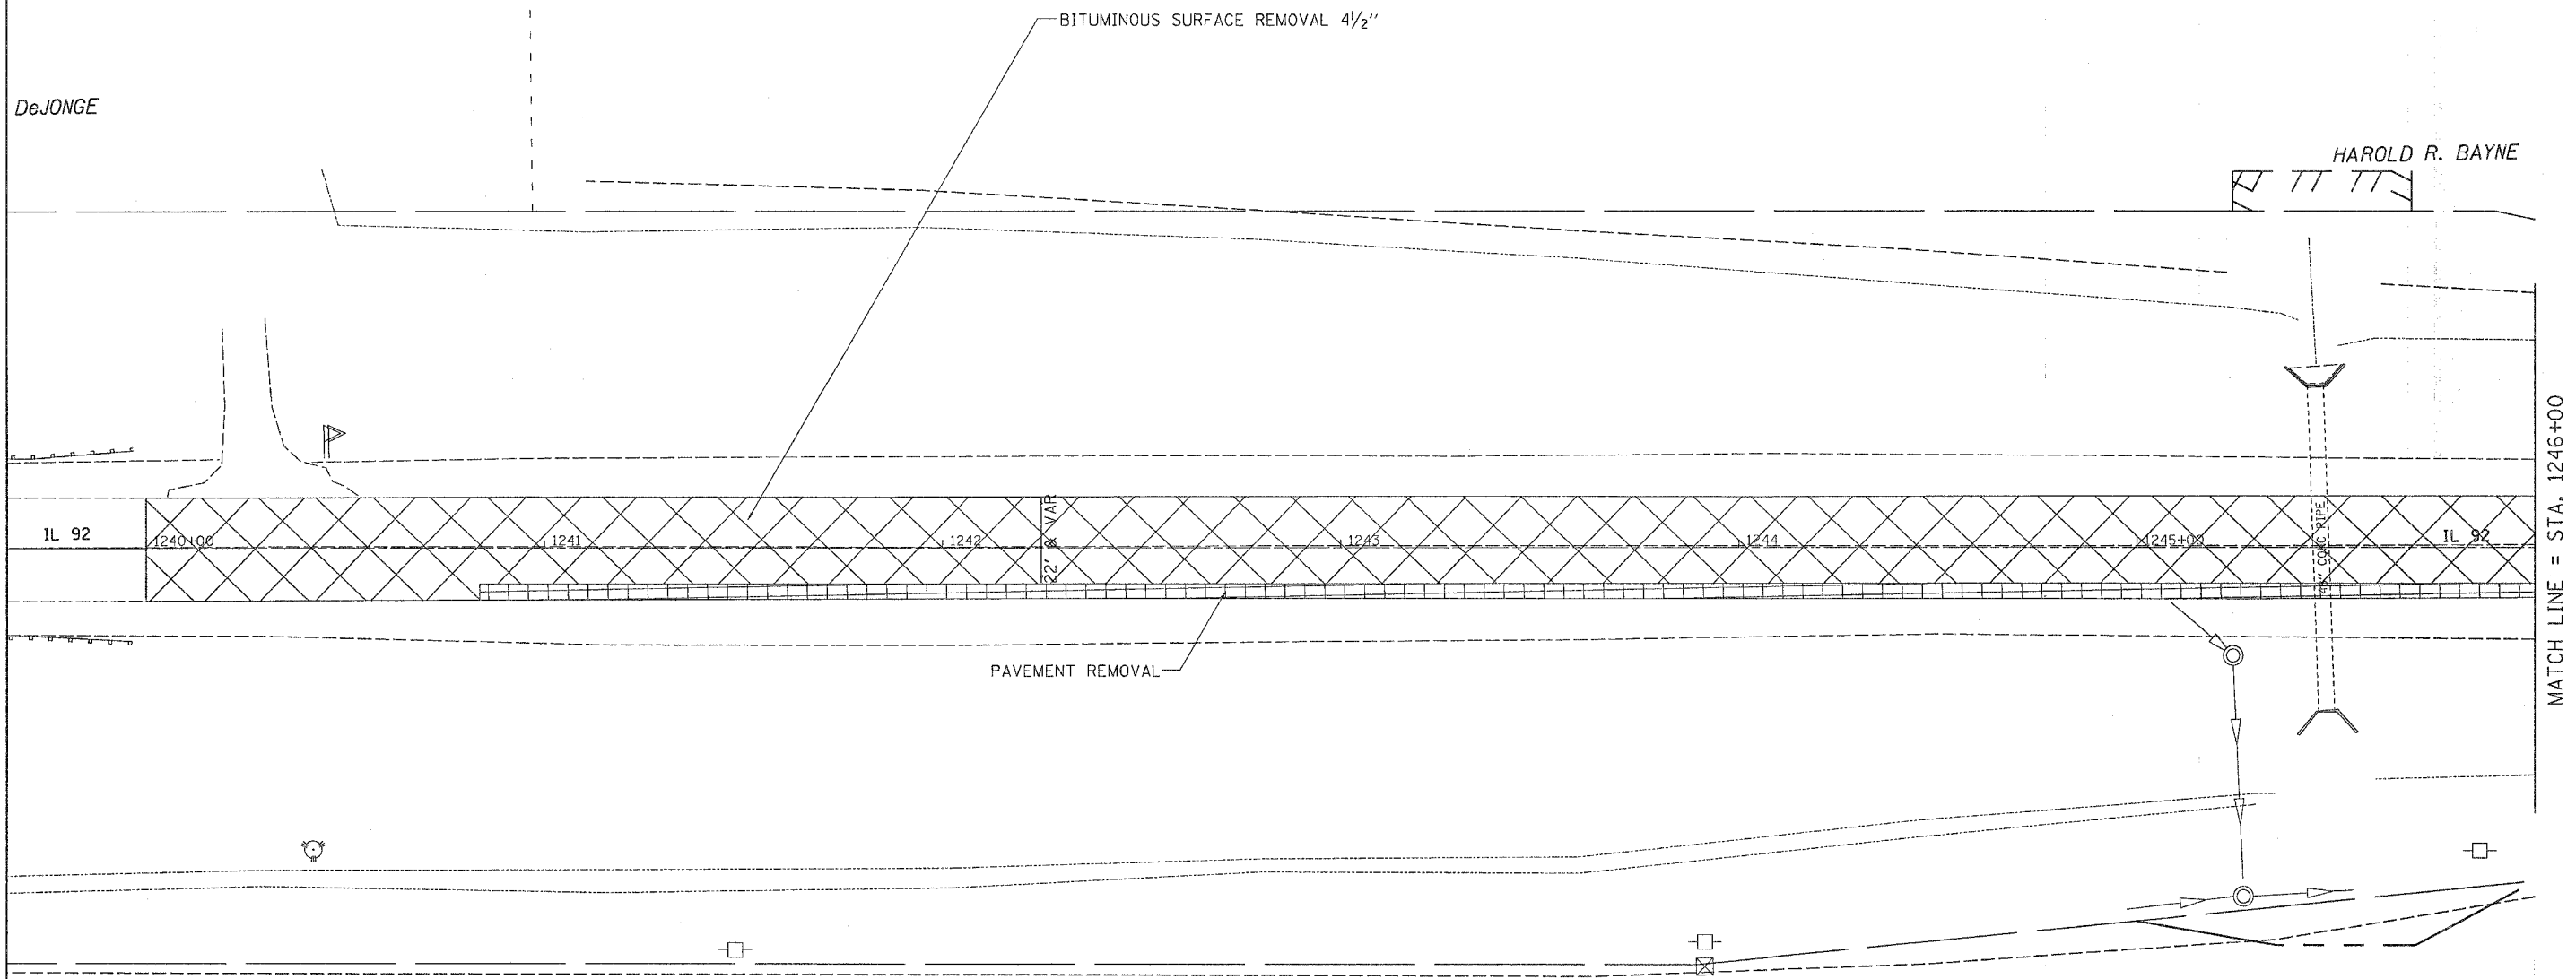

MATCH LINE = STA. 1246+00

JAMES E. LAWSON

PLOT DATE = Wed Jun 21 10:35:14 2006  
 FILE NAME = c:\p\proj\msta\261784\081718r-mm.dgn  
 PLOT SCALE = 26.0000' / 1" IN.  
 USER NAME = mag11J

REVISIONS	
NAME	DATE

ILLINOIS DEPARTMENT OF TRANSPORTATION

SCALE: VERT. HORIZ.  
 DATE

DRAWN BY  
 CHECKED BY

**REMOVAL DETAILS**